



RIGHT SIDE ELEVATION as EXISTING

RIGHT SIDE ELEVATION as PROPOSED

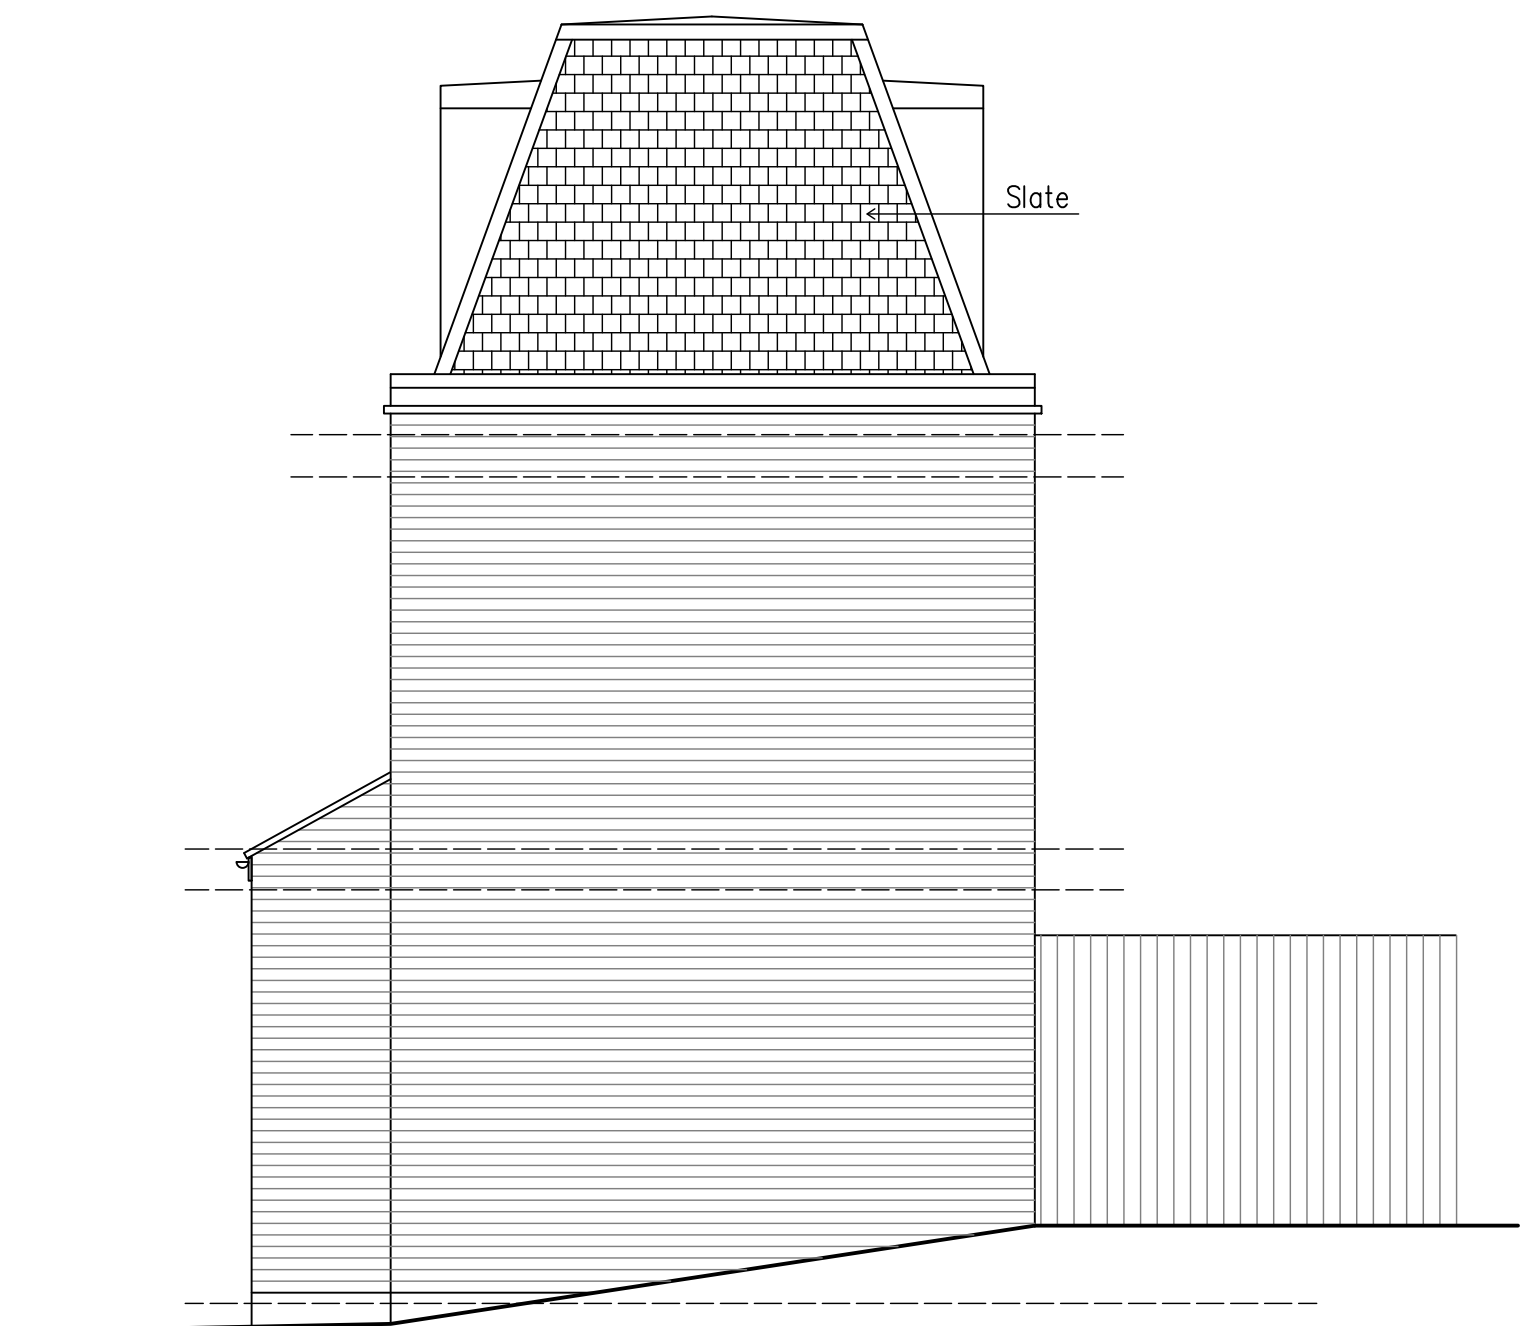

Scale bar

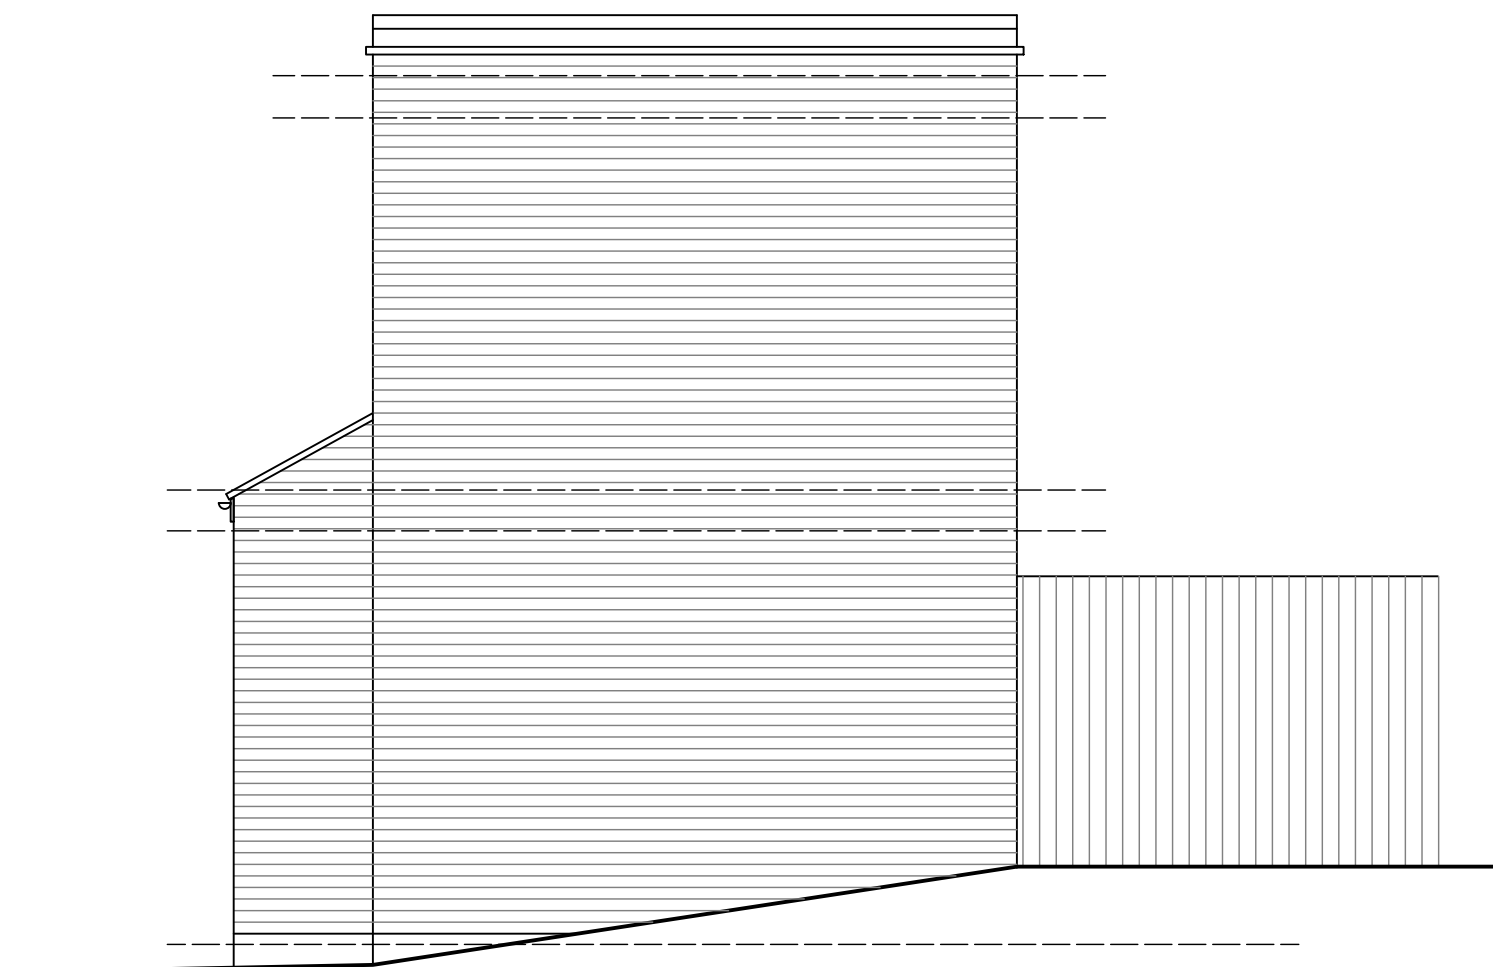

Dariusz Szul 162A High Road London NW10 2PB e-mail: dariuszul73@gmail.com

Proposals Mansard Roof		Client		Address 36 Shoot-Up Hill, NW2 3QB	
Title Right Side Elevation as Existing and Proposed		Dwg no. 0617-06	Rev. B	Scale 1:50@A3	Date Sep 2023