



SECTION A-A as EXISTING

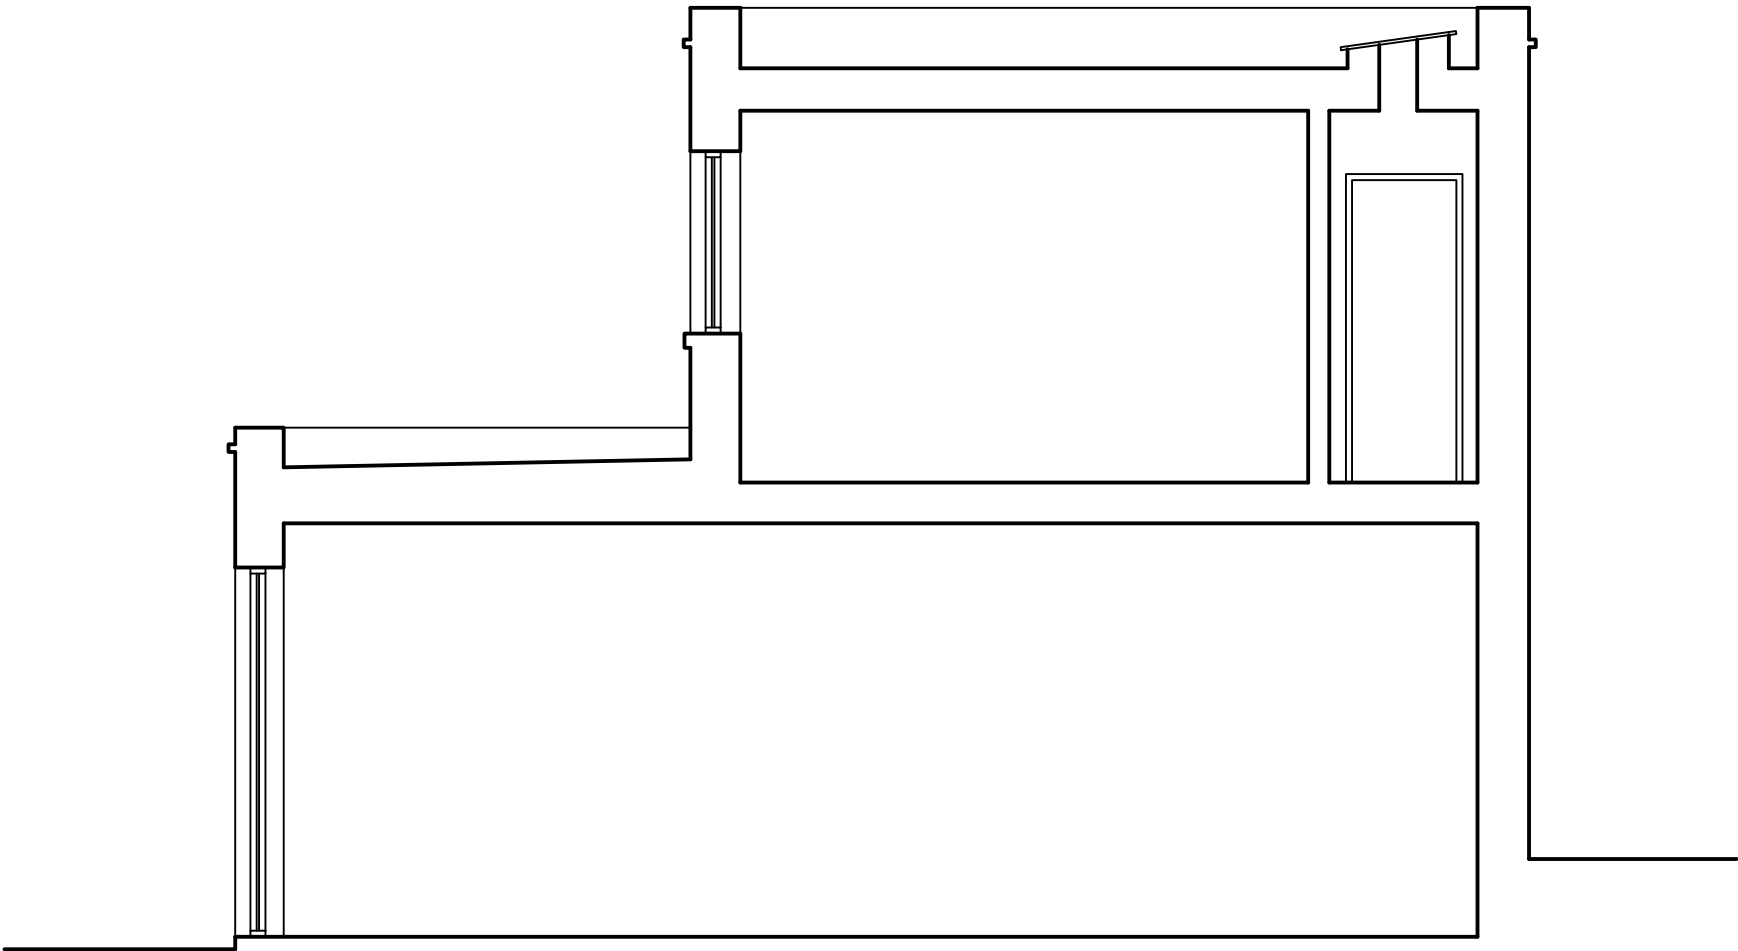

SECTION A-A as PROPOSED

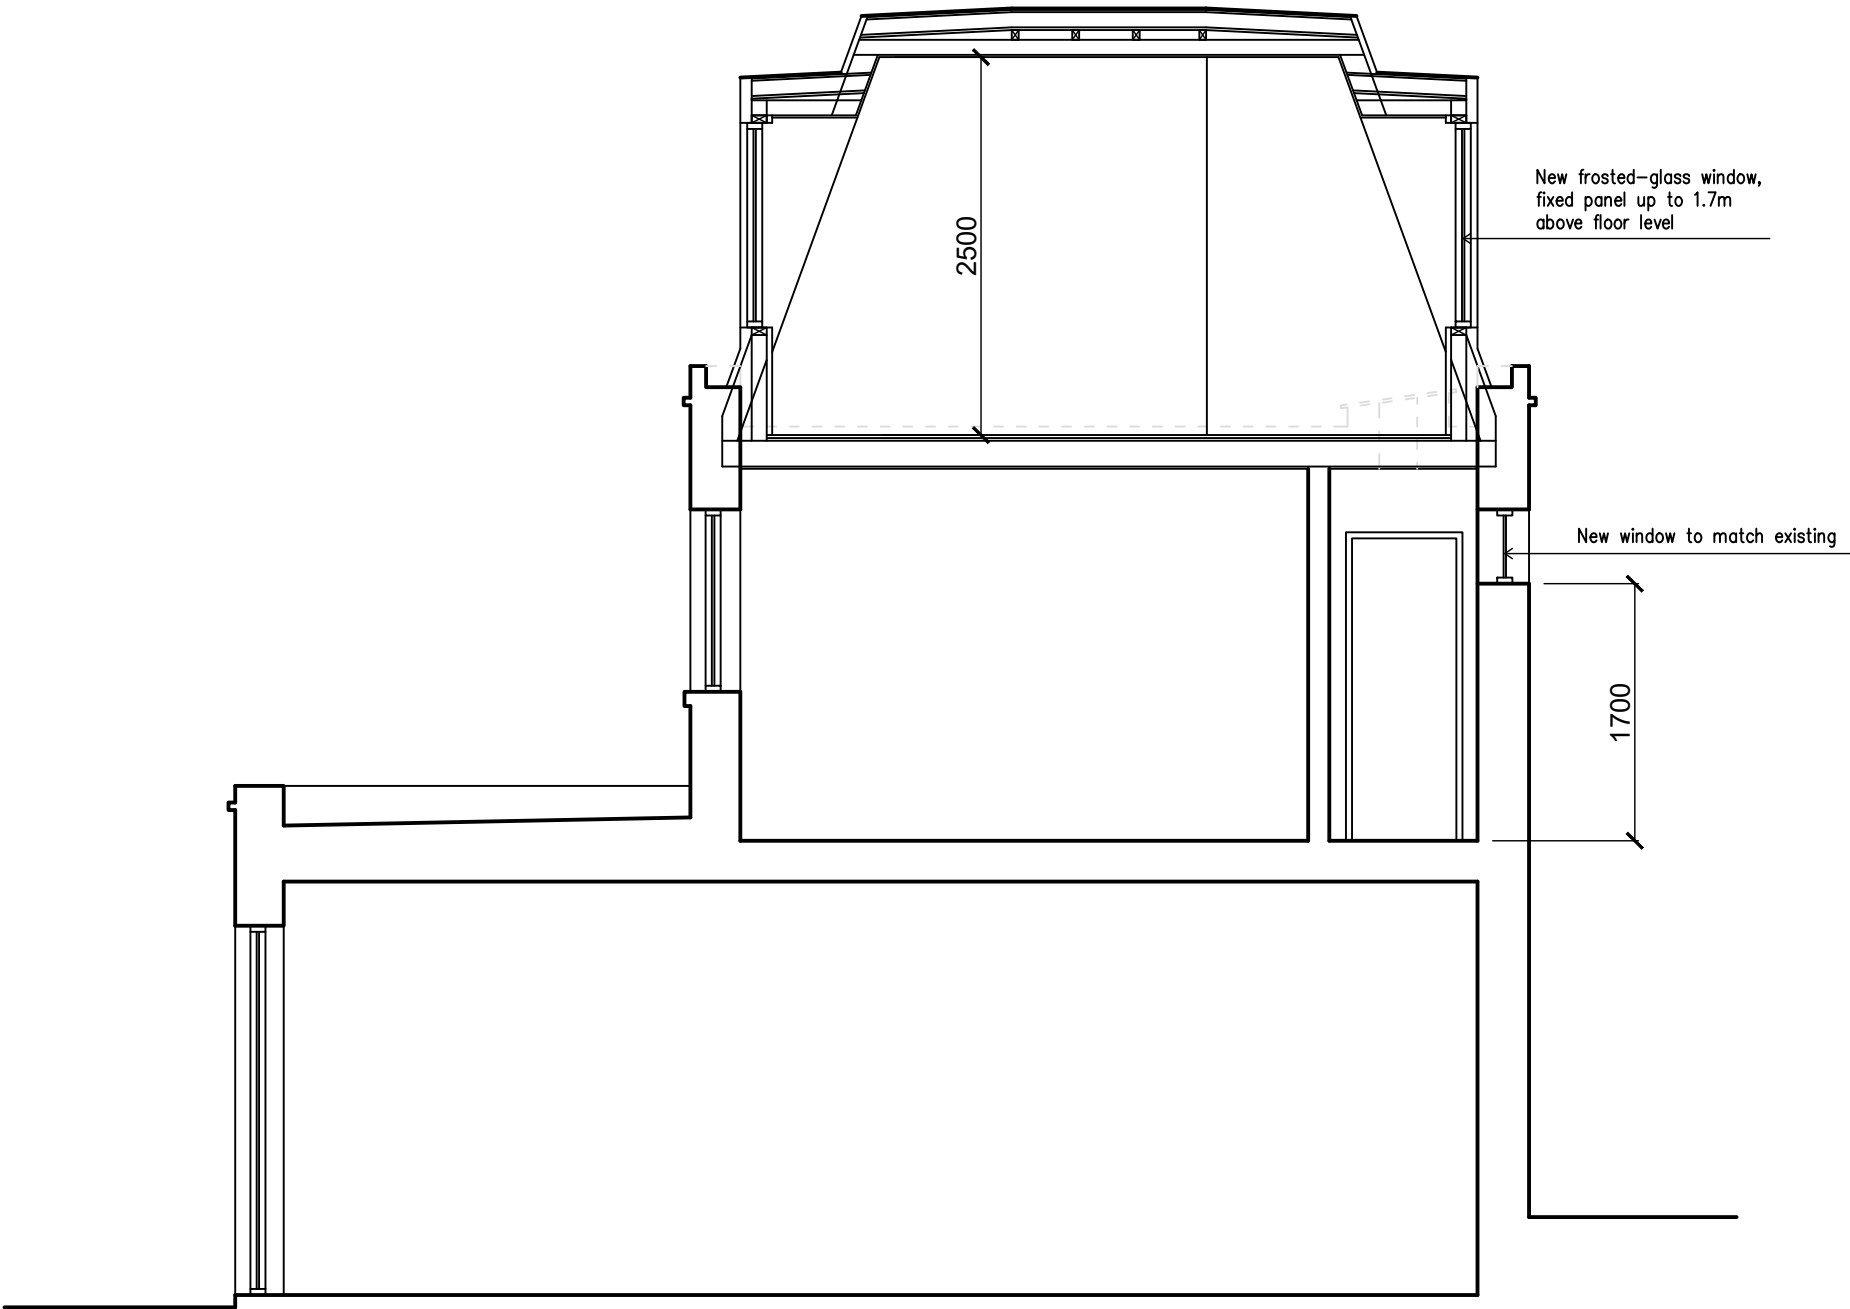

Scale bar



Dariusz Szul 162A High Road London NW10 2PB e-mail: dariuszul73@gmail.com				
Proposals	Client		Address	
Mansard Roof			36 Shoot-Up Hill, NW2 3QB	
Title	Dwg no.	Rev.	Scale	Date
Section A-A as Existing and Proposed	0617-07	B	1:50@A3	Sep 2023