

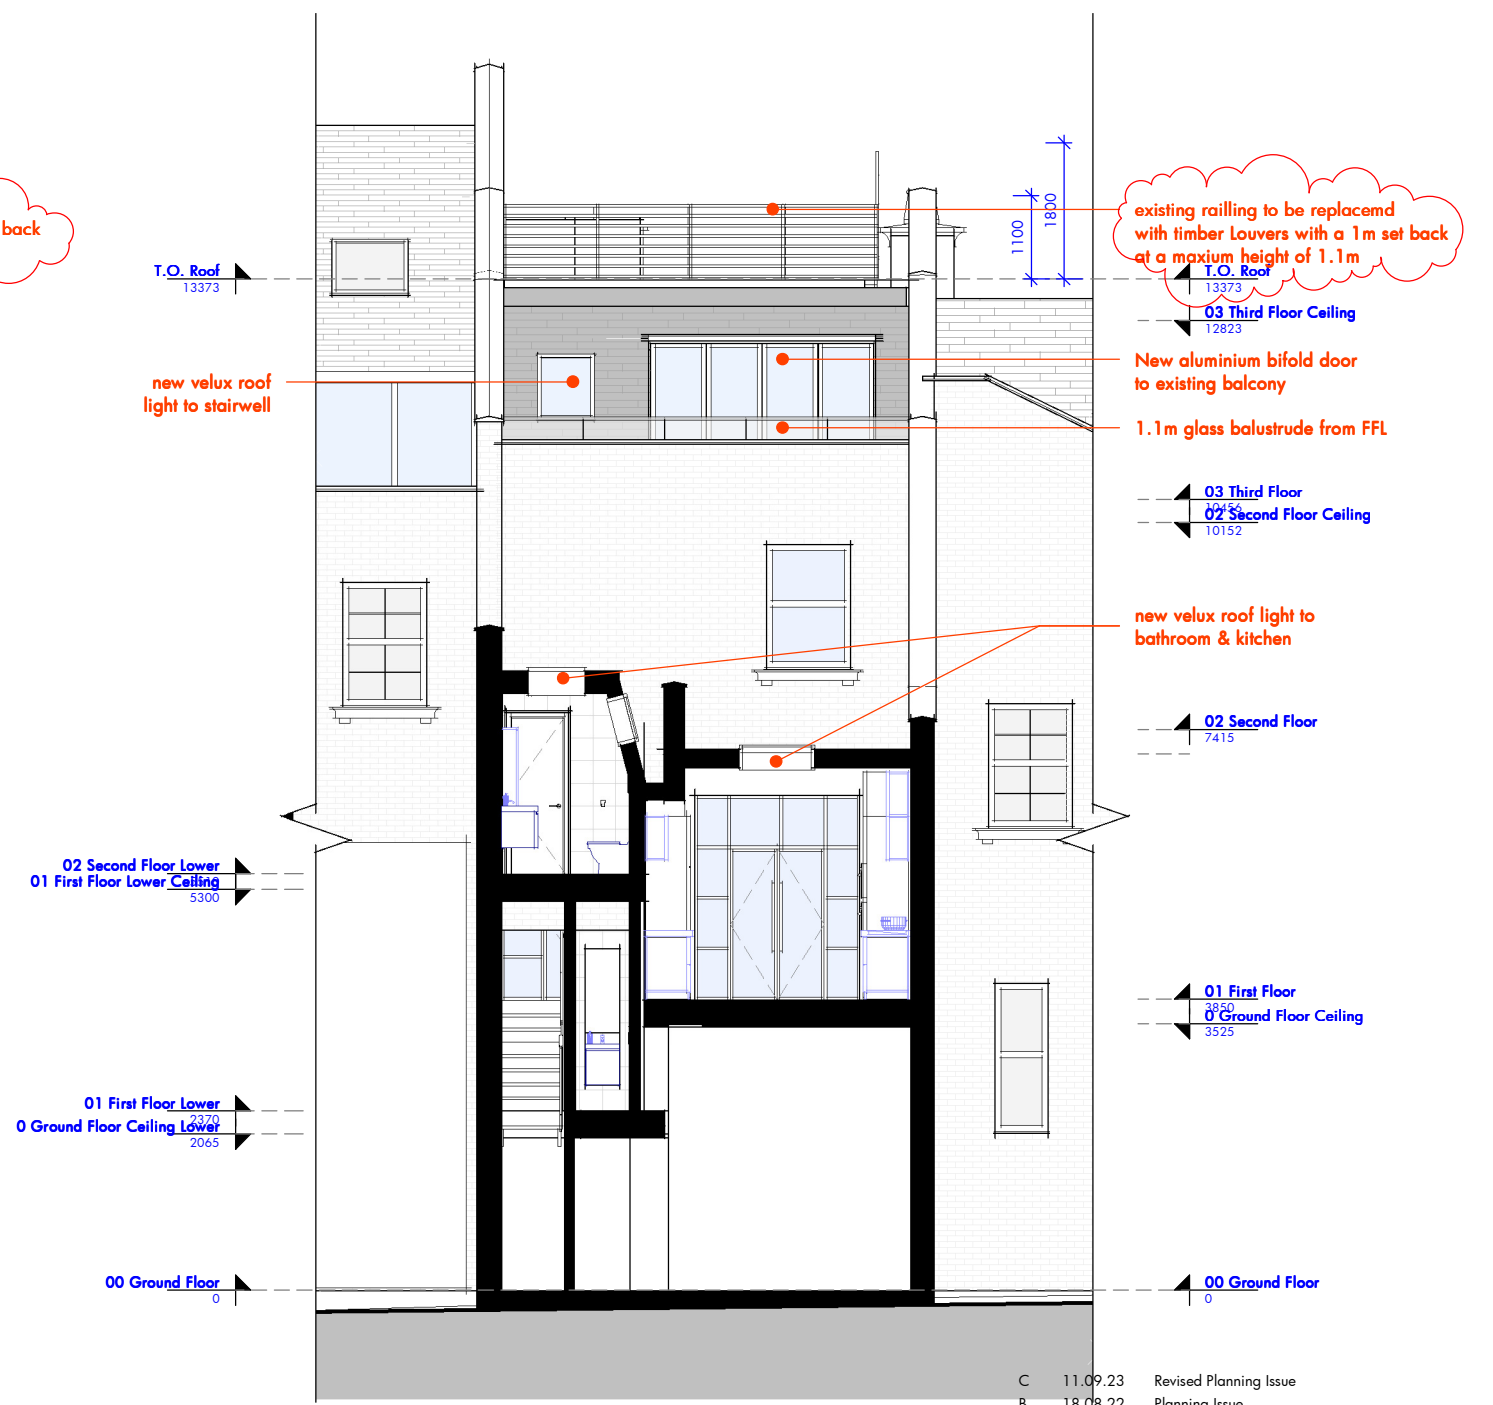


Section 3

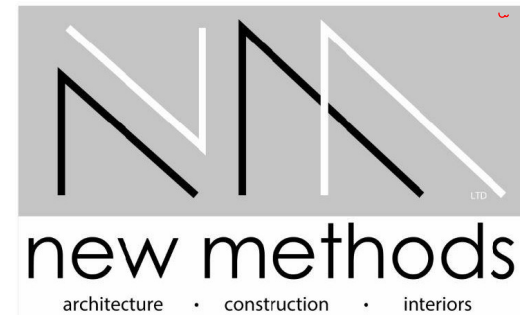

Section 4

Rev	Date	Description
C	11.09.23	Revised Planning Issue
B	18.08.22	Planning Issue
A	xx.xx.xx	Initial Client Issue

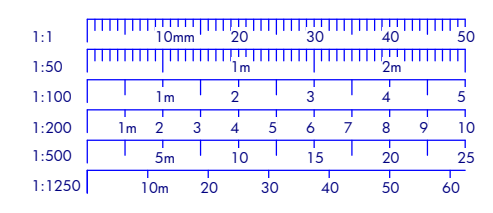

65 Tower View · Shirley · Croydon · London · CR0 7PY  
 Tel: 0208 656 4264 · Fax: 0208 656 4265 · email: info@newmethods.co.uk

Mr & Mrs Ukpaka

12 Rosslyn Mews, Hampstead, London, NW3 1NN

Proposed Sections 2

1 : 100 0609 / **061** / C 11.09.23

INTENDED PAPER SIZE: A3