
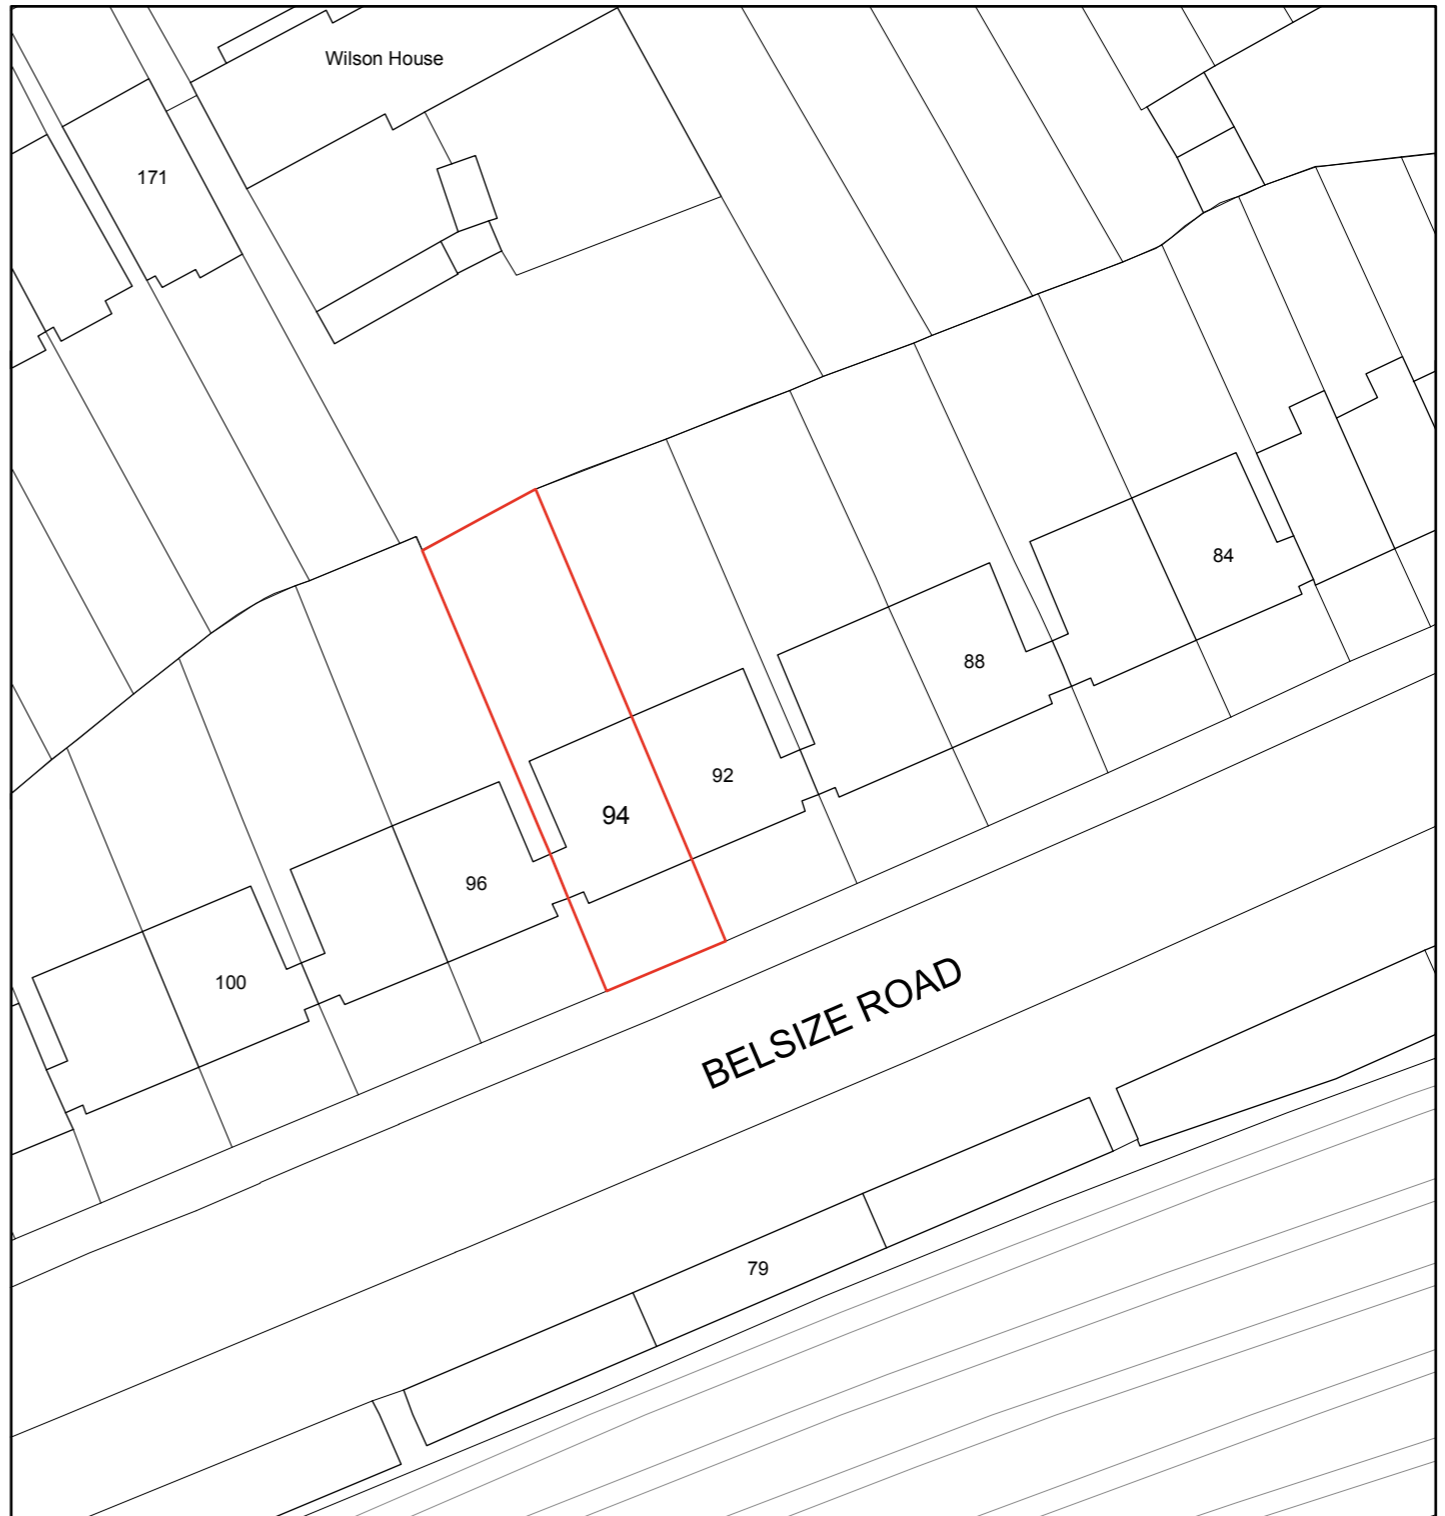



OS Location Plan

1:1250

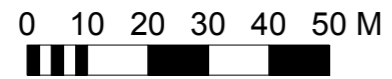

OS Location Plan

1:500

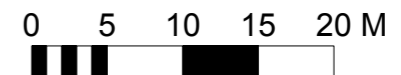

<small>WRITTEN DIMENSIONS ONLY TO BE USED ALL DIMENSIONS ARE IN MILLIMETRES ALL DIMENSIONS TO BE VERIFIED ON SITE ANY INCONSISTENCIES TO BE REPORTED TO THE ARCHITECT IMMEDIATELY</small>	Job No: 7411	p-ad <small>192D Compton Hill Road, Notting Hill Gate, London, W8 7TH</small>	<small>t: 0208-4590172 e: hello@pelicanad.co.uk</small>		
	FOR PLANNING PURPOSES ONLY	Title Location plan			
	94 Belsize Road London NW6 4TG	<small>Drawn by</small> ST	<small>Scale</small> 1:500 & 1:1250 @ A3		<small>Number</small> 7411/PL2/01