

KEY

Existing walls

New external walls to match existing

New internal stud walls


Demolition of existing walls and make good

PLANNING

Notes:

Do not scale from this drawing

All dimensions to be checked on site

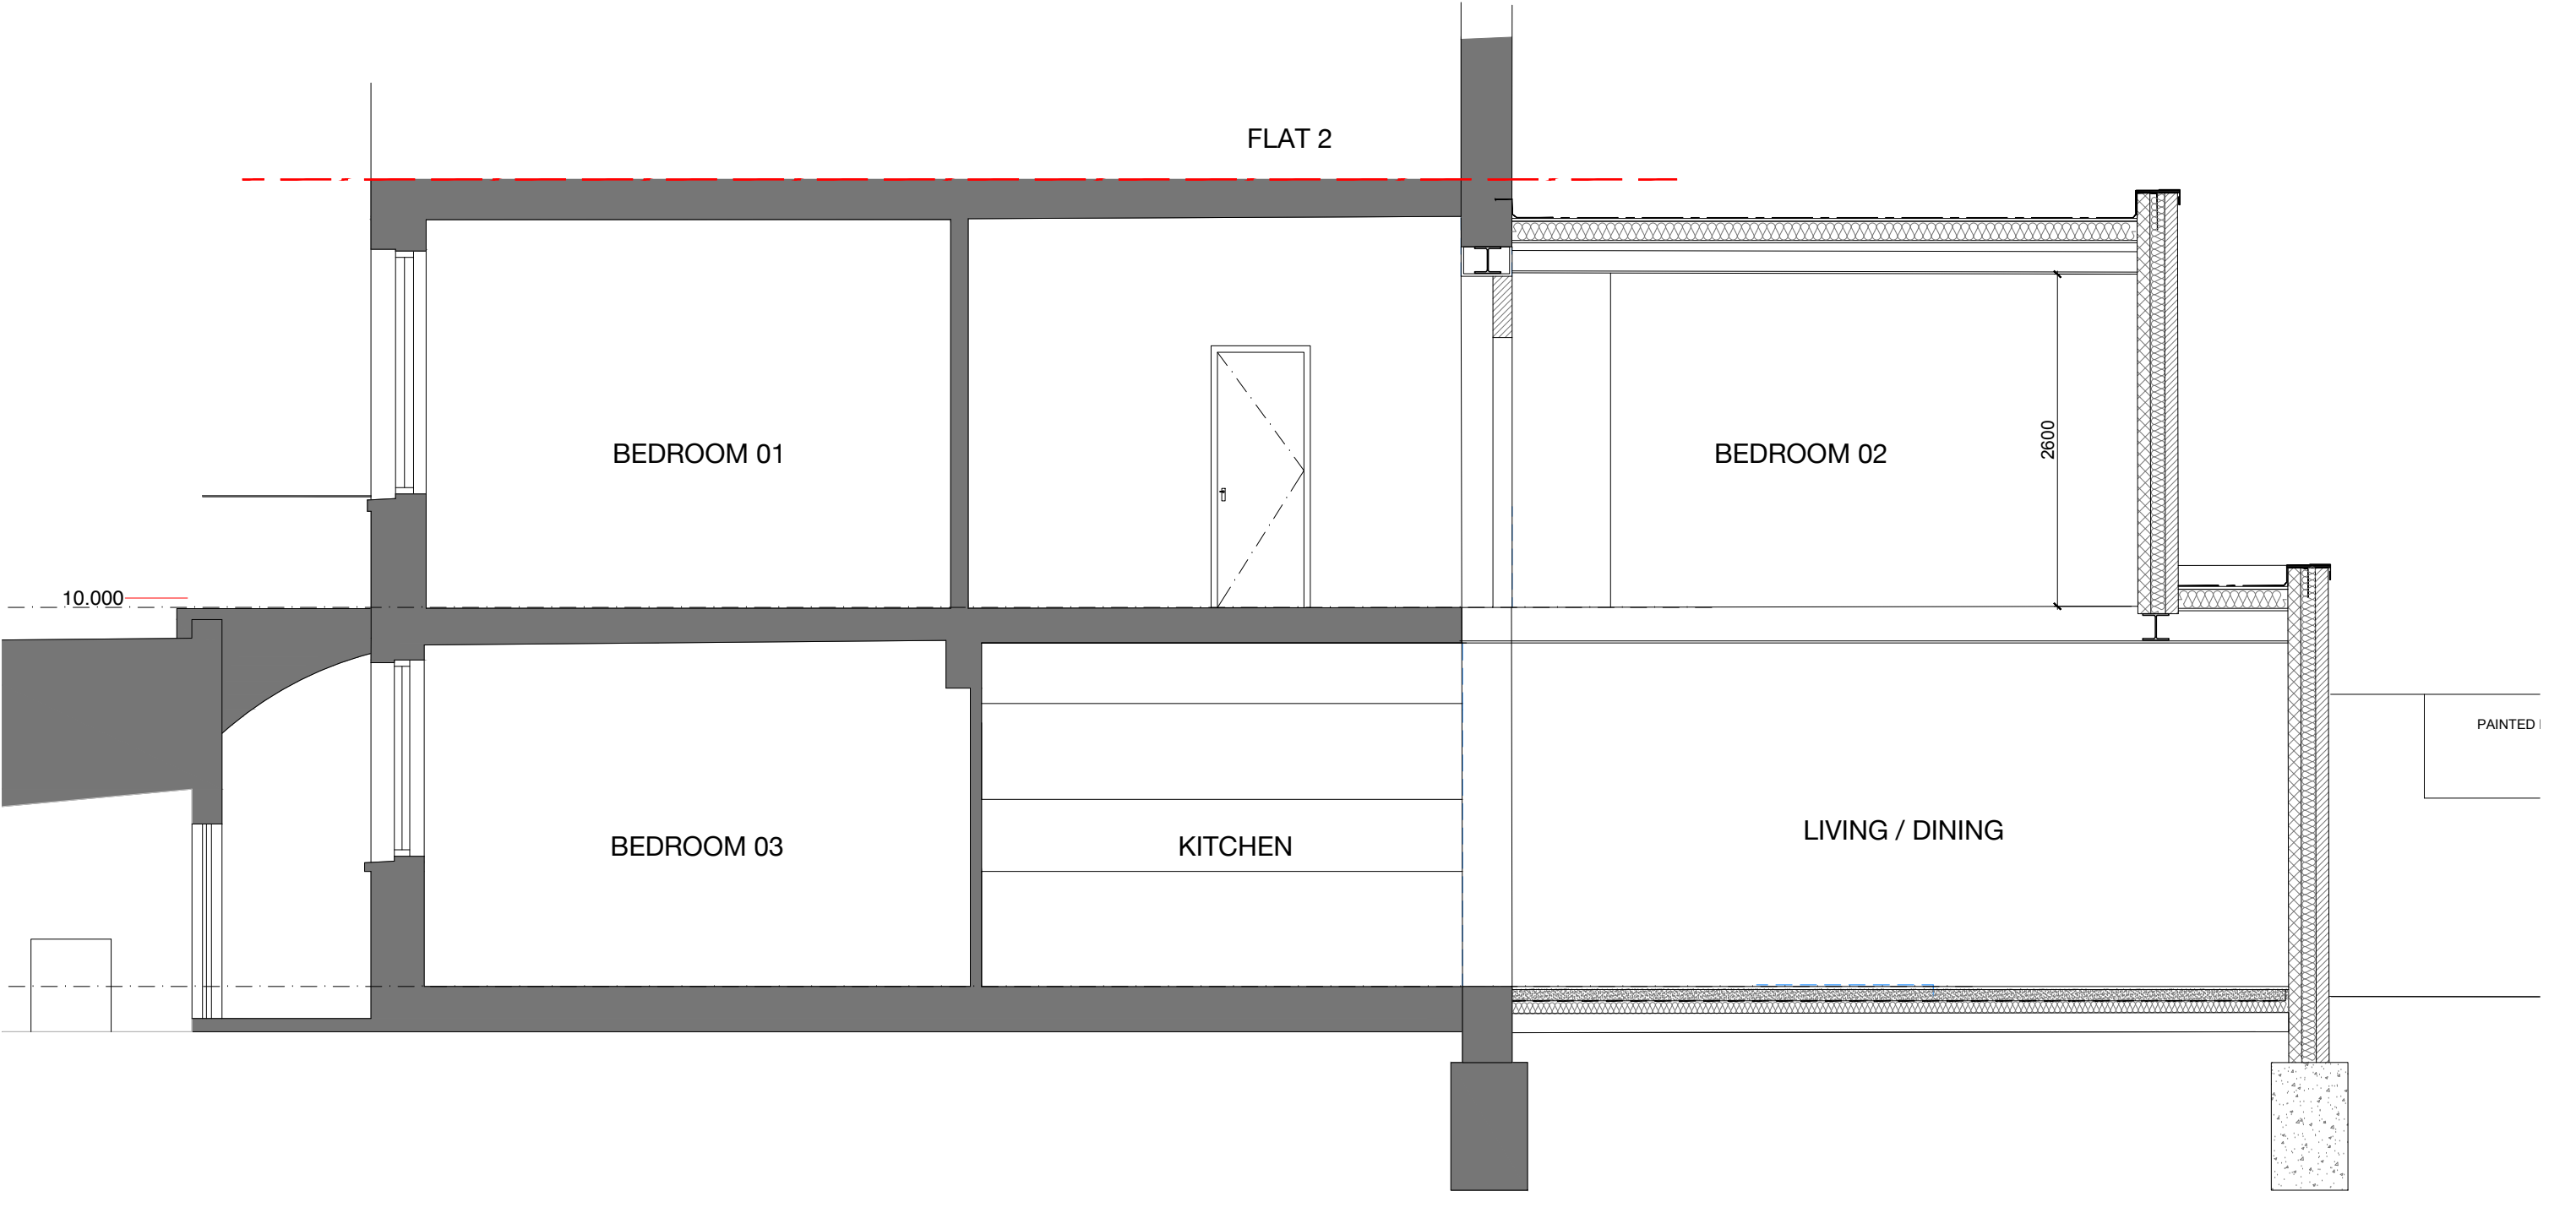

PROPOSED SECTION Z-Z



A	27/09/23	AS	ISSUE FOR COMMENTS

REVISION NOTES

JOB: 26A Swinton Street WC1X 9NX	DRAWING TITLE: PROPOSED SECTION Z-Z	SCALE: 1:50 @ A3	DATE: SEPT 2023	DRAWN BY: AS	AS DESIGN Architectural Designers 2 carysfort road n8 8rb t 07855686577 / 02083479971 info@asdesignuk.com / www.asdesignuk.com
CLIENT: Paul Watkinson		DRAWING NO: 1063 - 233A			