

KEY

Existing walls


New external walls to match existing

New internal stud walls

Demolition of existing walls and make good

PLANNING

Notes:
Do not scale from this drawing
All dimensions to be checked on site

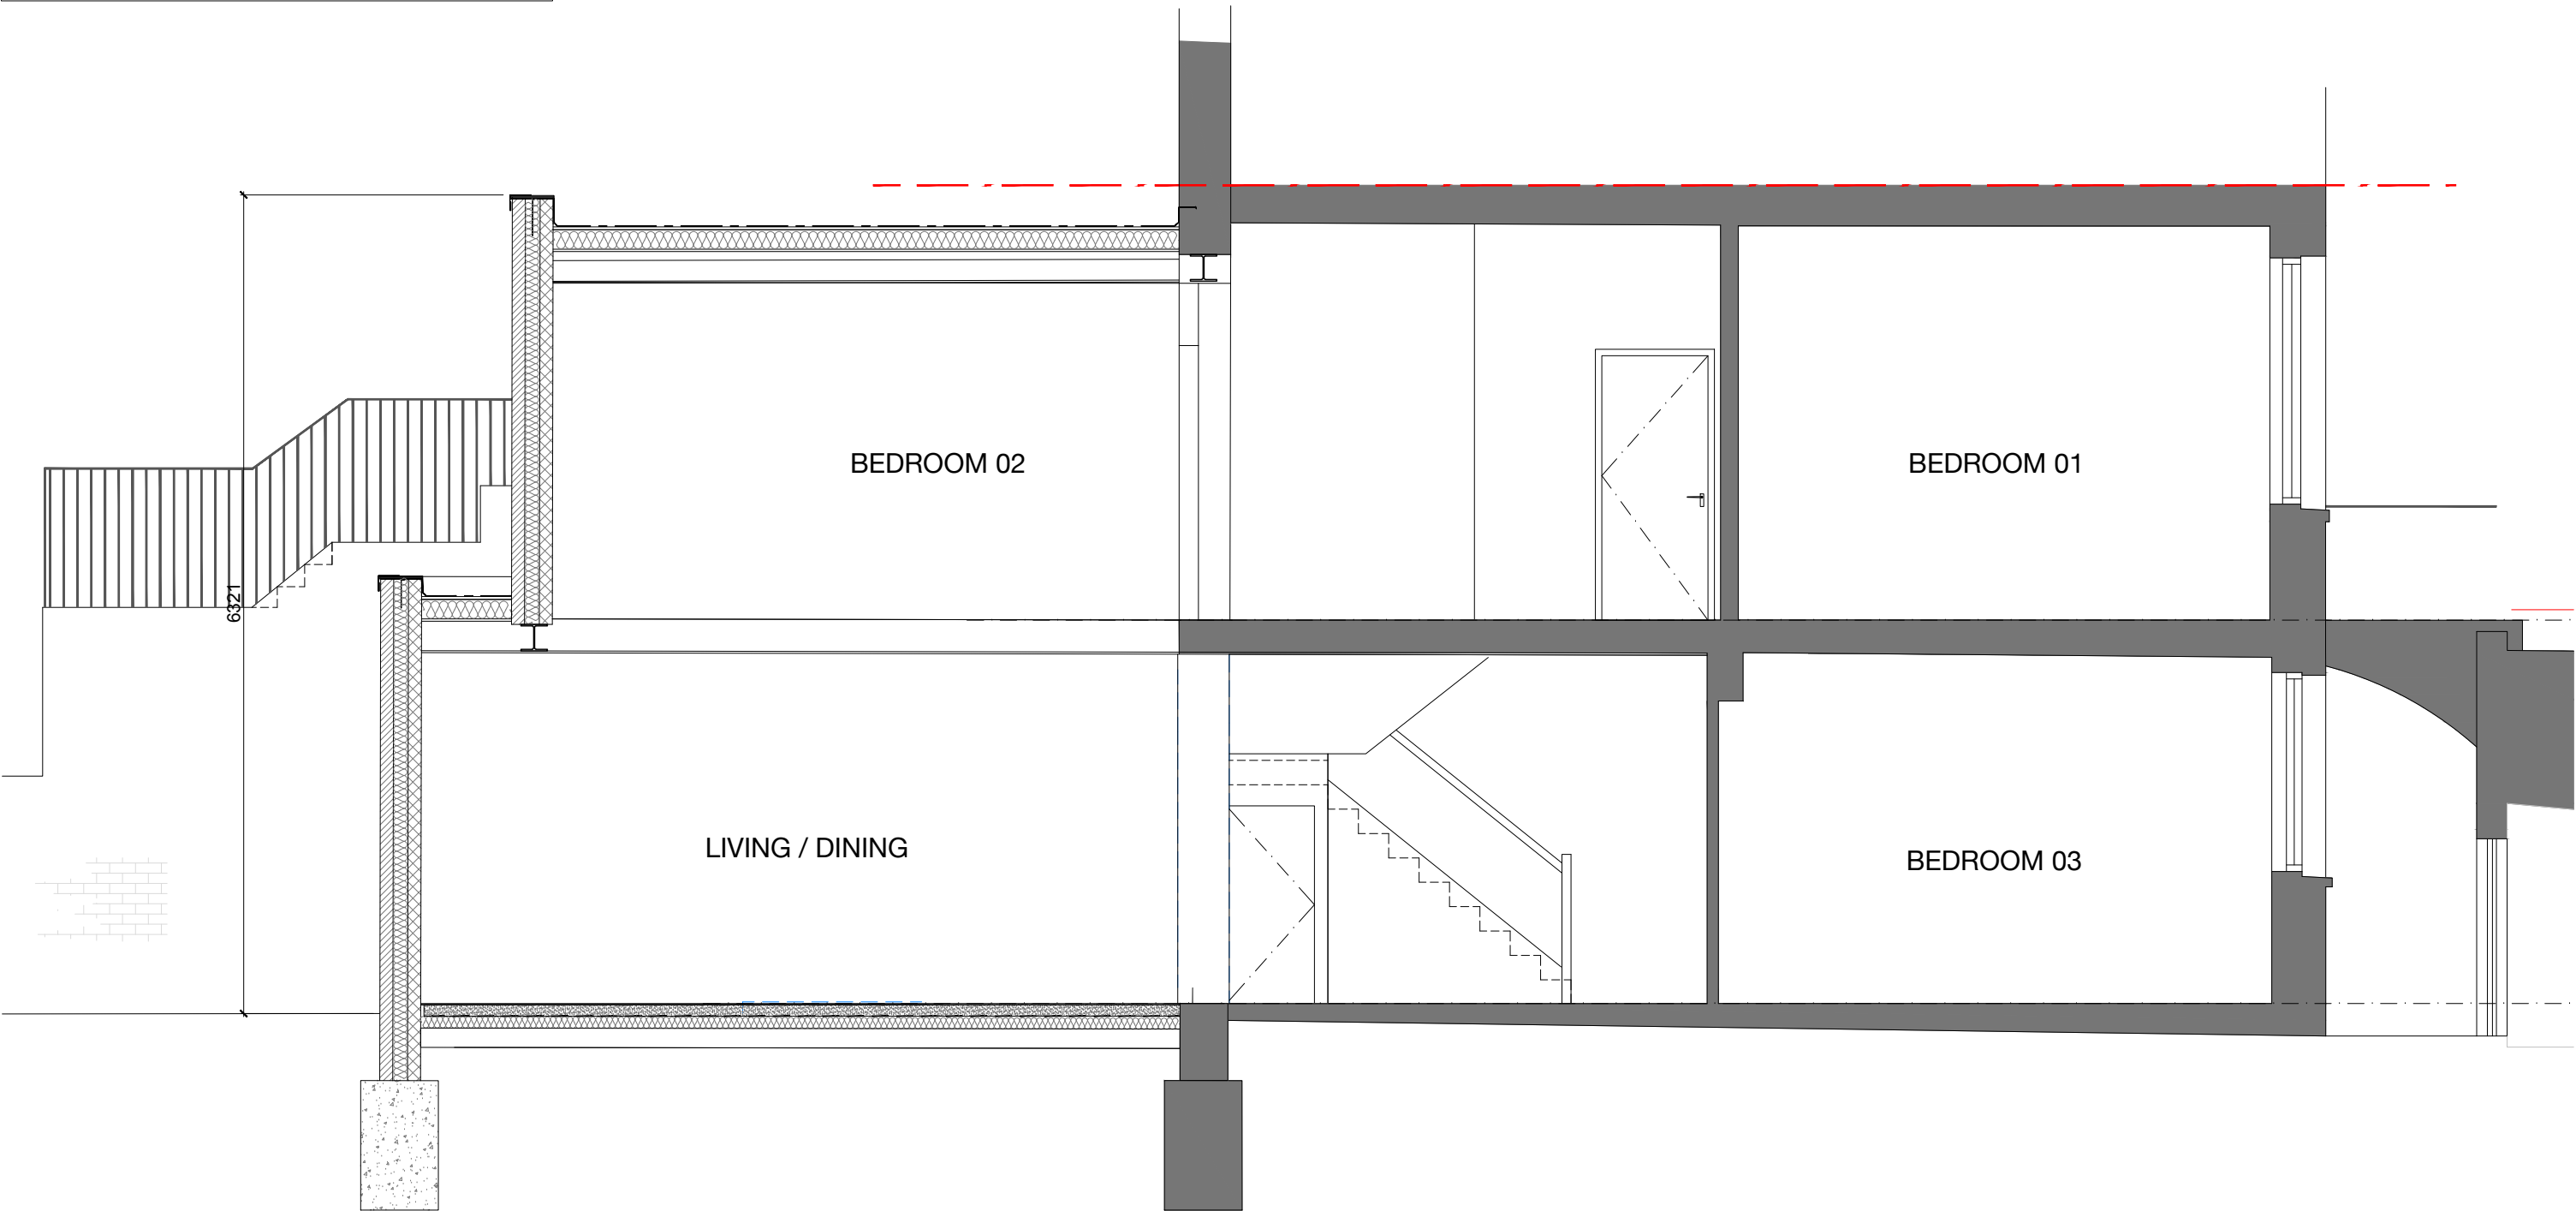

PROPOSED SECTION Y-Y



A	27/09/23	AS	ISSUE FOR COMMENTS

REVISION NOTES

JOB: 26A Swinton Street WC1X 9NX	DRAWING TITLE: PROPSED SECTION Y-Y	SCALE: 1:50 @ A3	DATE: SEPT 2023	DRAWN BY: AS	ASDESIGN Architectural Designers 2 carysfort road n8 8rb t 07855686577 / 02083479971 info@asdesignuk.com / www.asdesignuk.com
CLIENT: Paul Watkinson		DRAWING NO: 1063 - 232A			