


KEY


- Existing walls
- New external walls to match existing
- New internal stud walls
- Demolition of existing walls and make good

PLANNING

Notes:
Do not scale from this drawing
All dimensions to be checked on site

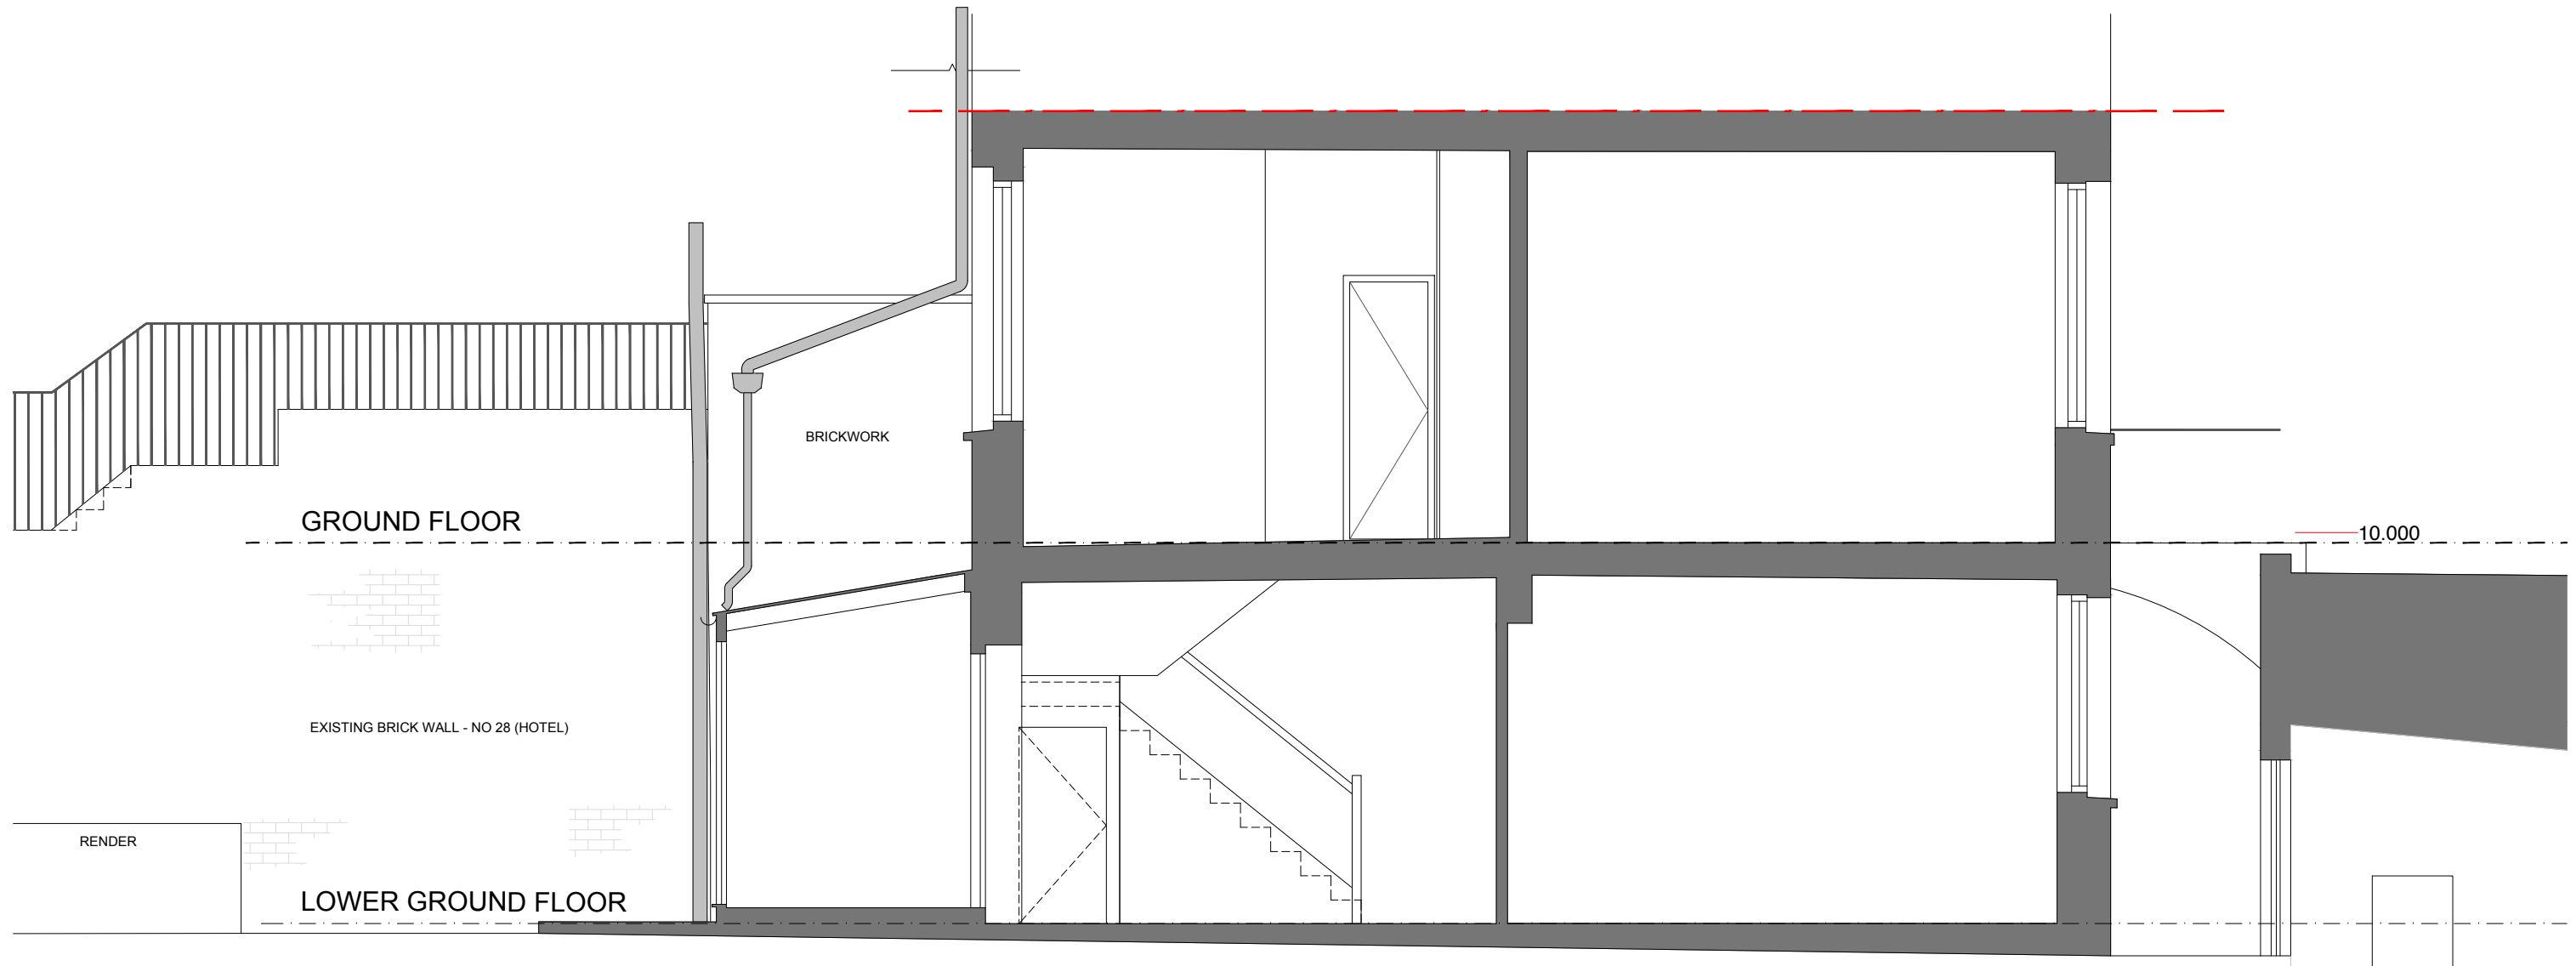

EXISTING SECTION X-X

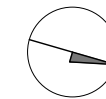

A	27/09/23	AS	ISSUE FOR COMMENTS

REVISION NOTES

JOB:
26A Swinton Street WC1X 9NX

CLIENT:
Paul Watkinson

DRAWING TITLE:
EXISTING SECTION X-X

SCALE:
1:50 @ A3

DATE:
SEPT 2023

DRAWN BY:
AS

DRAWING NO.
1063 - 131A



Architectural Designers
2 carysfort road n8 8rb
t 07855686577 / 02083479971
info@asdesignuk.com / www.asdesignuk.com