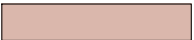



KEY

LINE OF BOUNDARY	
EXISTING PROPERTY	
PROPOSED EXTENSION AREA	
PROPOSED DEMOLITION	
PROPOSED SECOND FLOOR	
NEIGHBOURING PROPERTIES	


PLANNING

Notes:
Do not scale from this drawing
All dimensions to be checked on site

Ordnance Survey®
Ukmapcentre.com

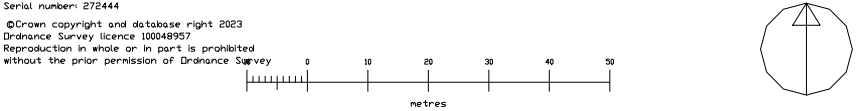

OS MAP
1:1250

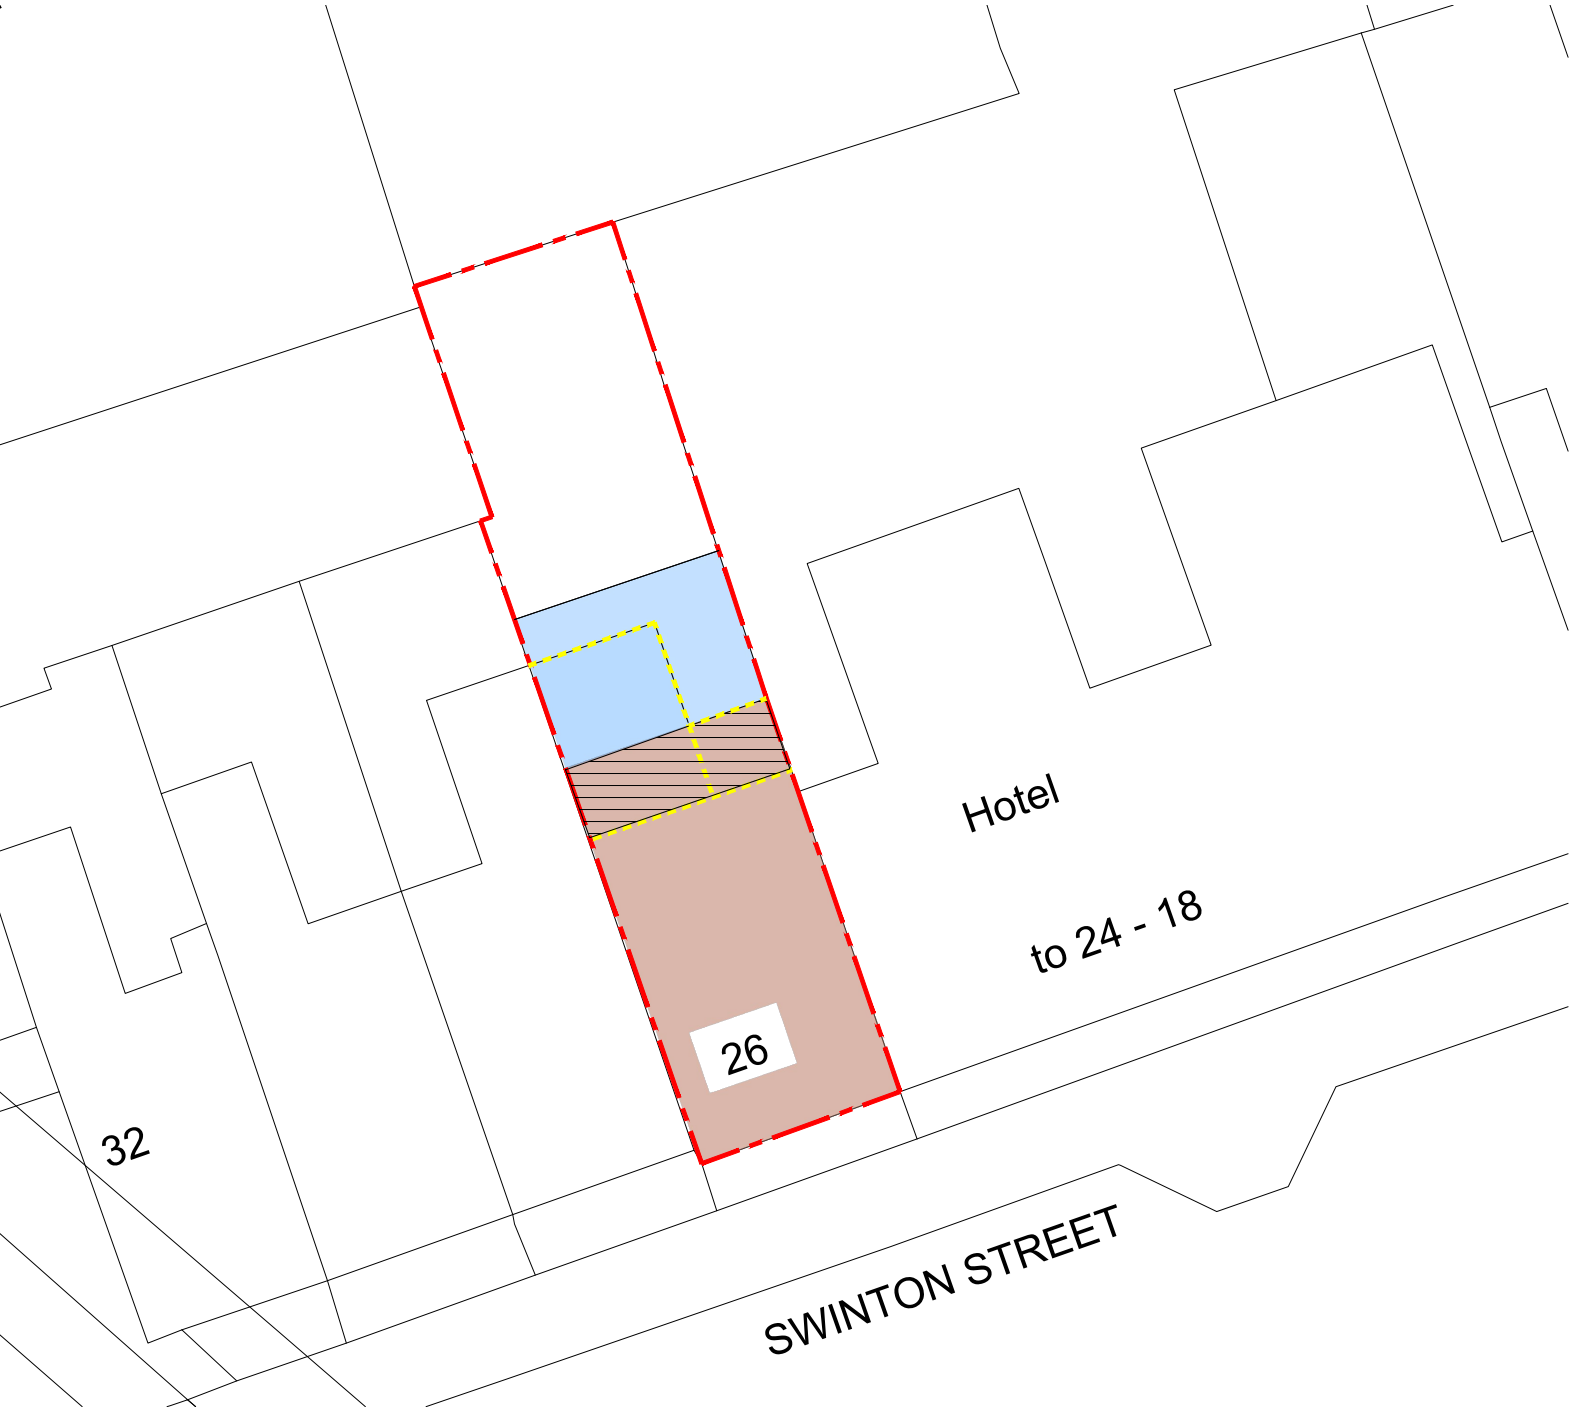

PROPOSED BLOCK PLAN
1:200



A	27/09/23	AS	ISSUE FOR COMMENTS

REVISION NOTES

JOB:
26A Swinton Street WC1X 9NX

DRAWING TITLE:
SITE LOCATION PLAN & PROPOSED BLOCK PLAN

SCALE:
1:1250 / 200
@ A3

DATE:
SEPT 2023

DRAWN BY:
AS

CLIENT:
Paul Watkinson

DRAWING NO:
1063 - 110A

AS DESIGN

Architectural Designers
2 carysfort road n8 8rb
t 07855686577 / 02083479971
info@asdesignuk.com / www.asdesignuk.com