
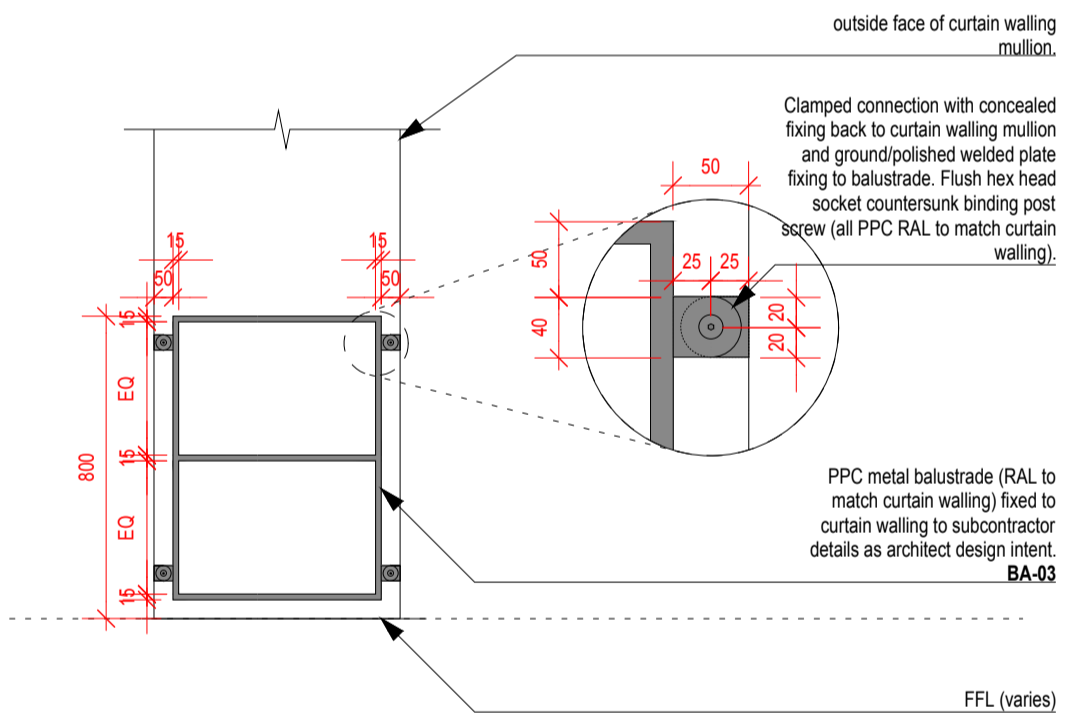
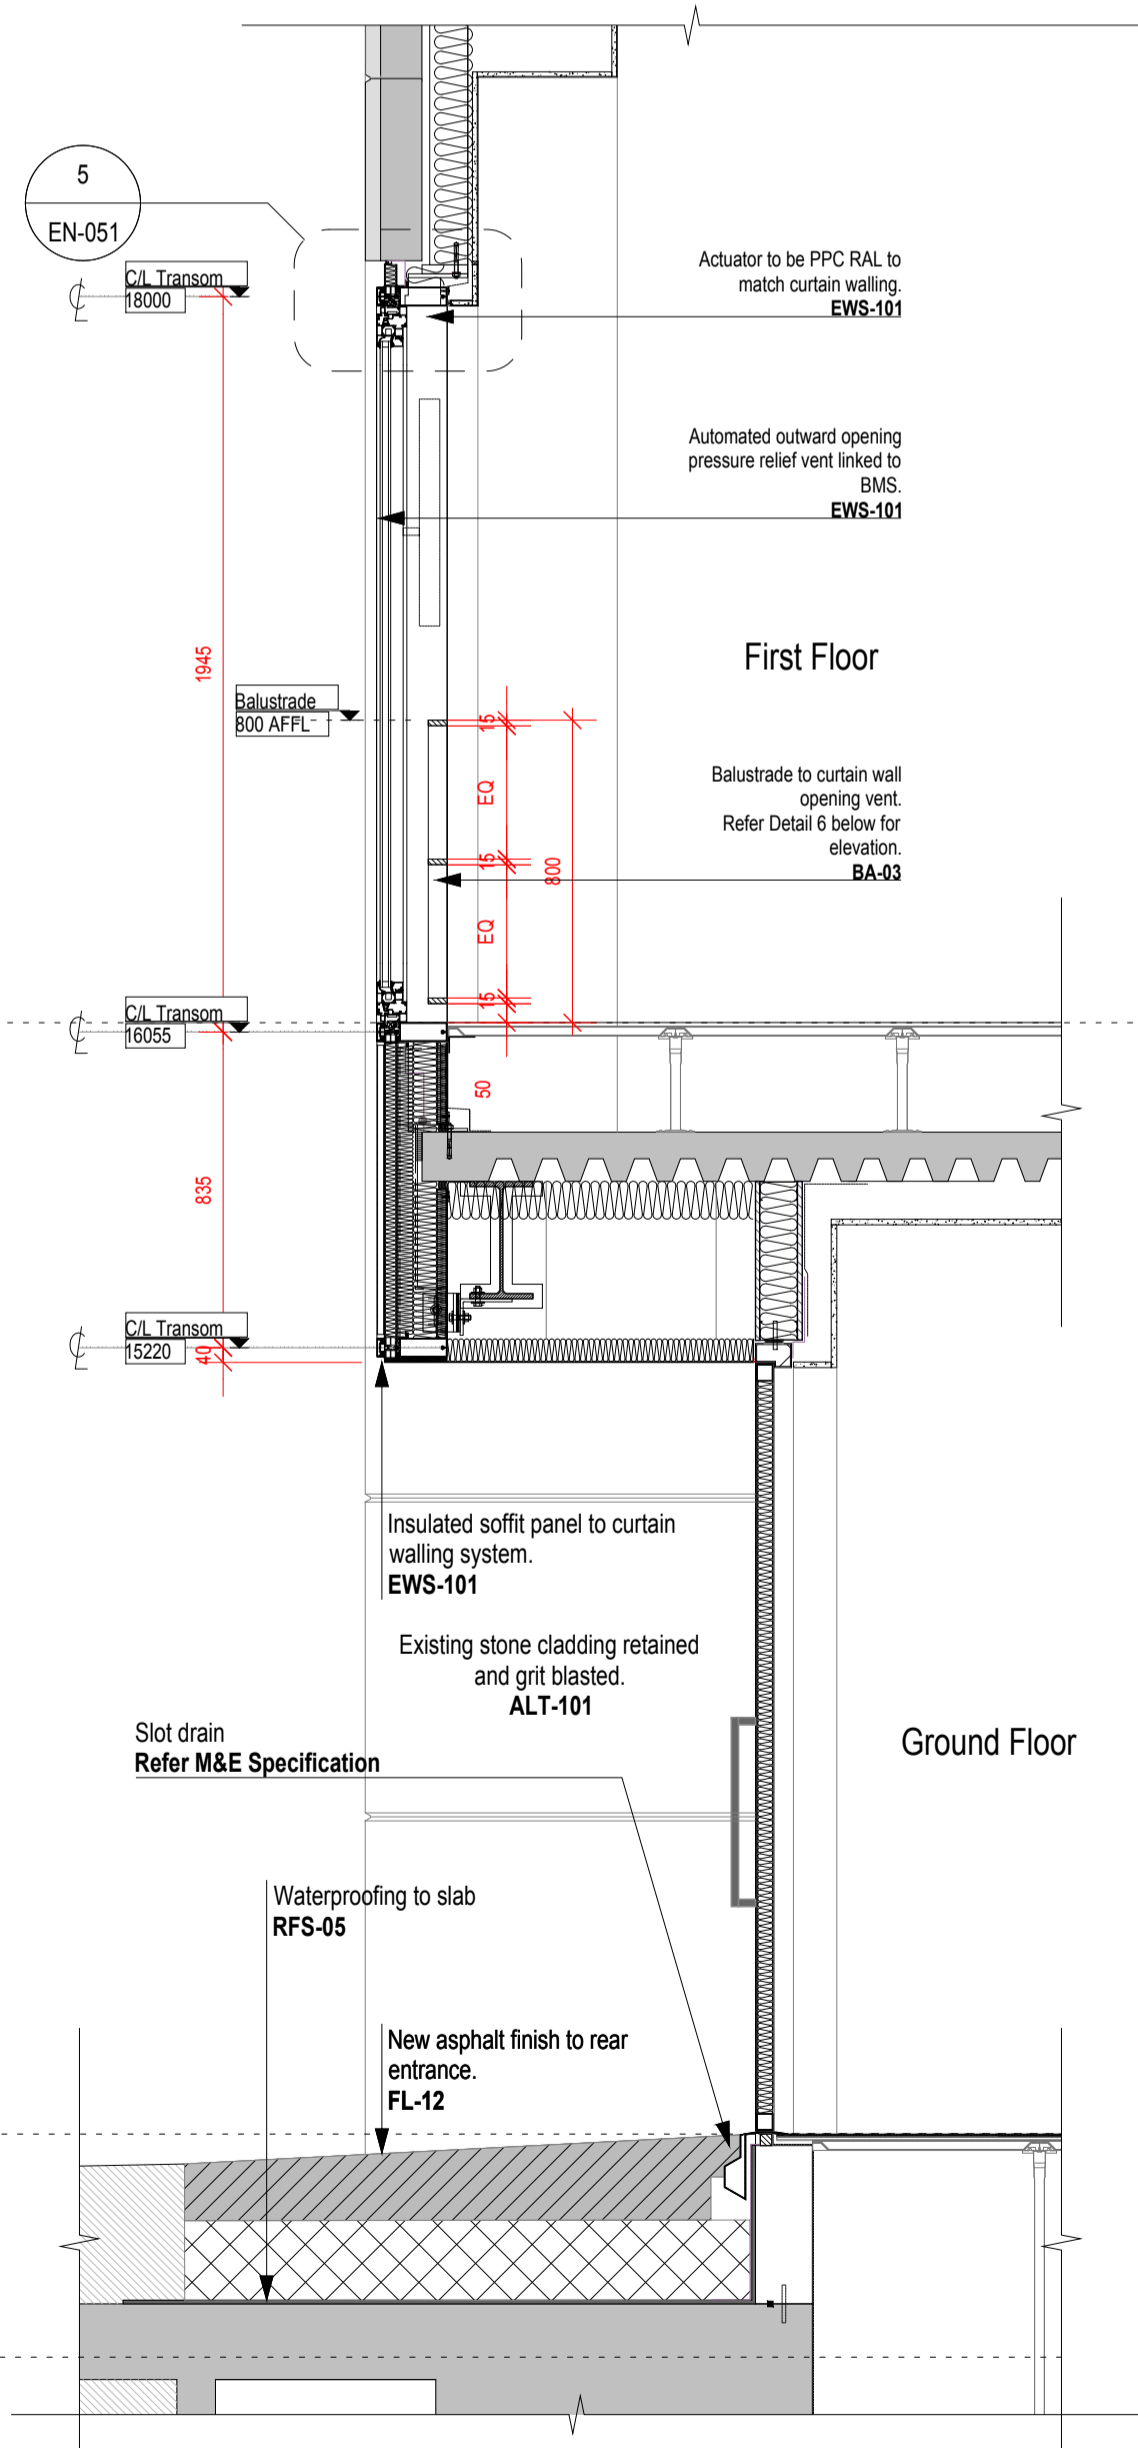
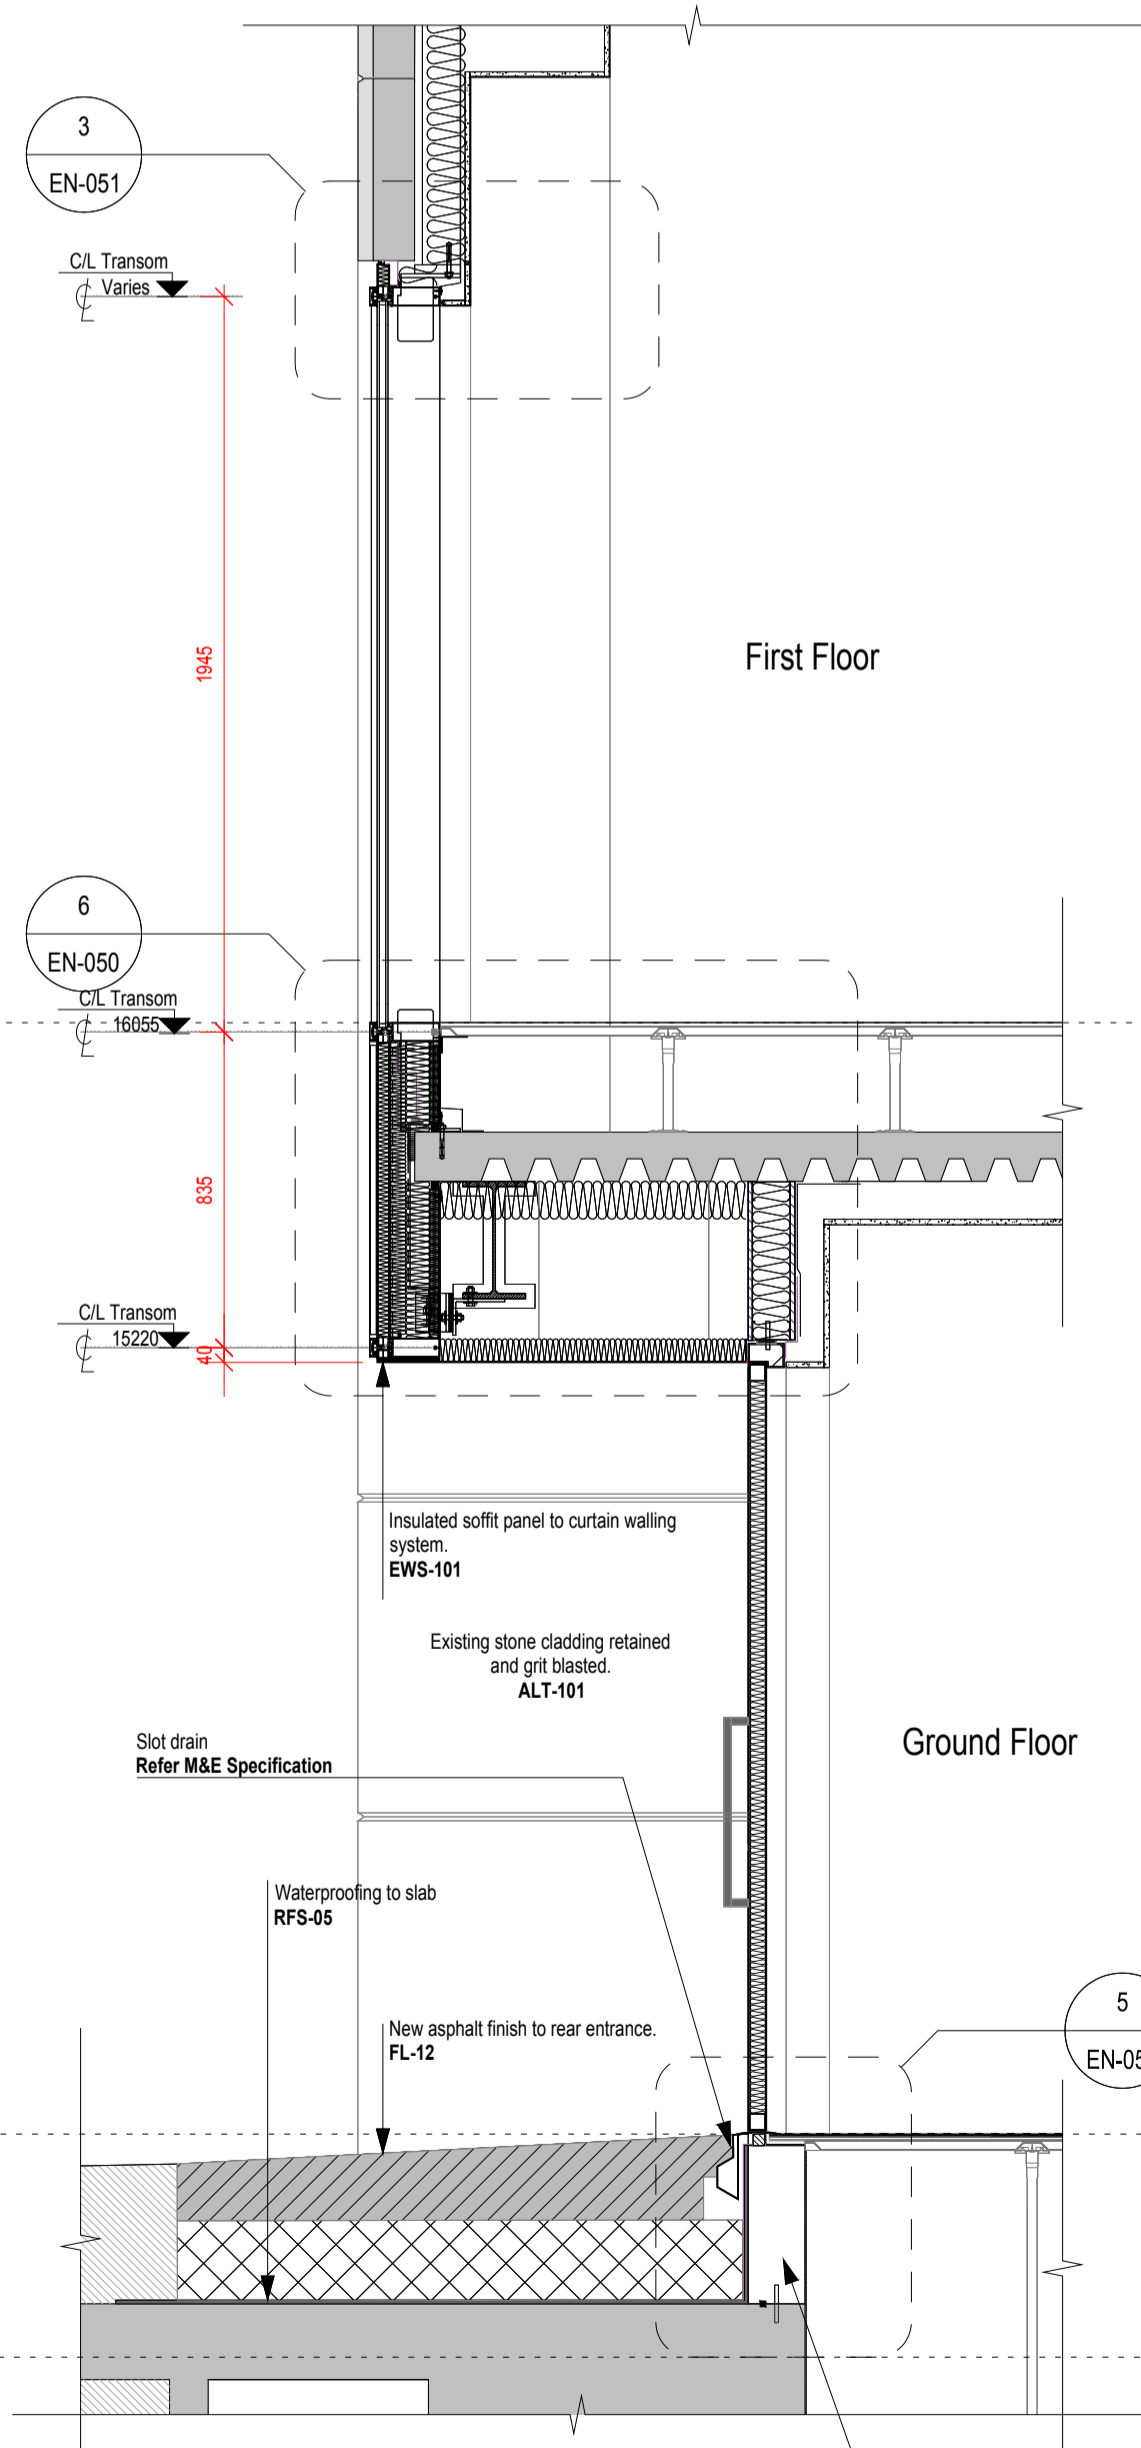


6 Typical Pressure Relief Vent Balustrade Internal Elevation
1:20

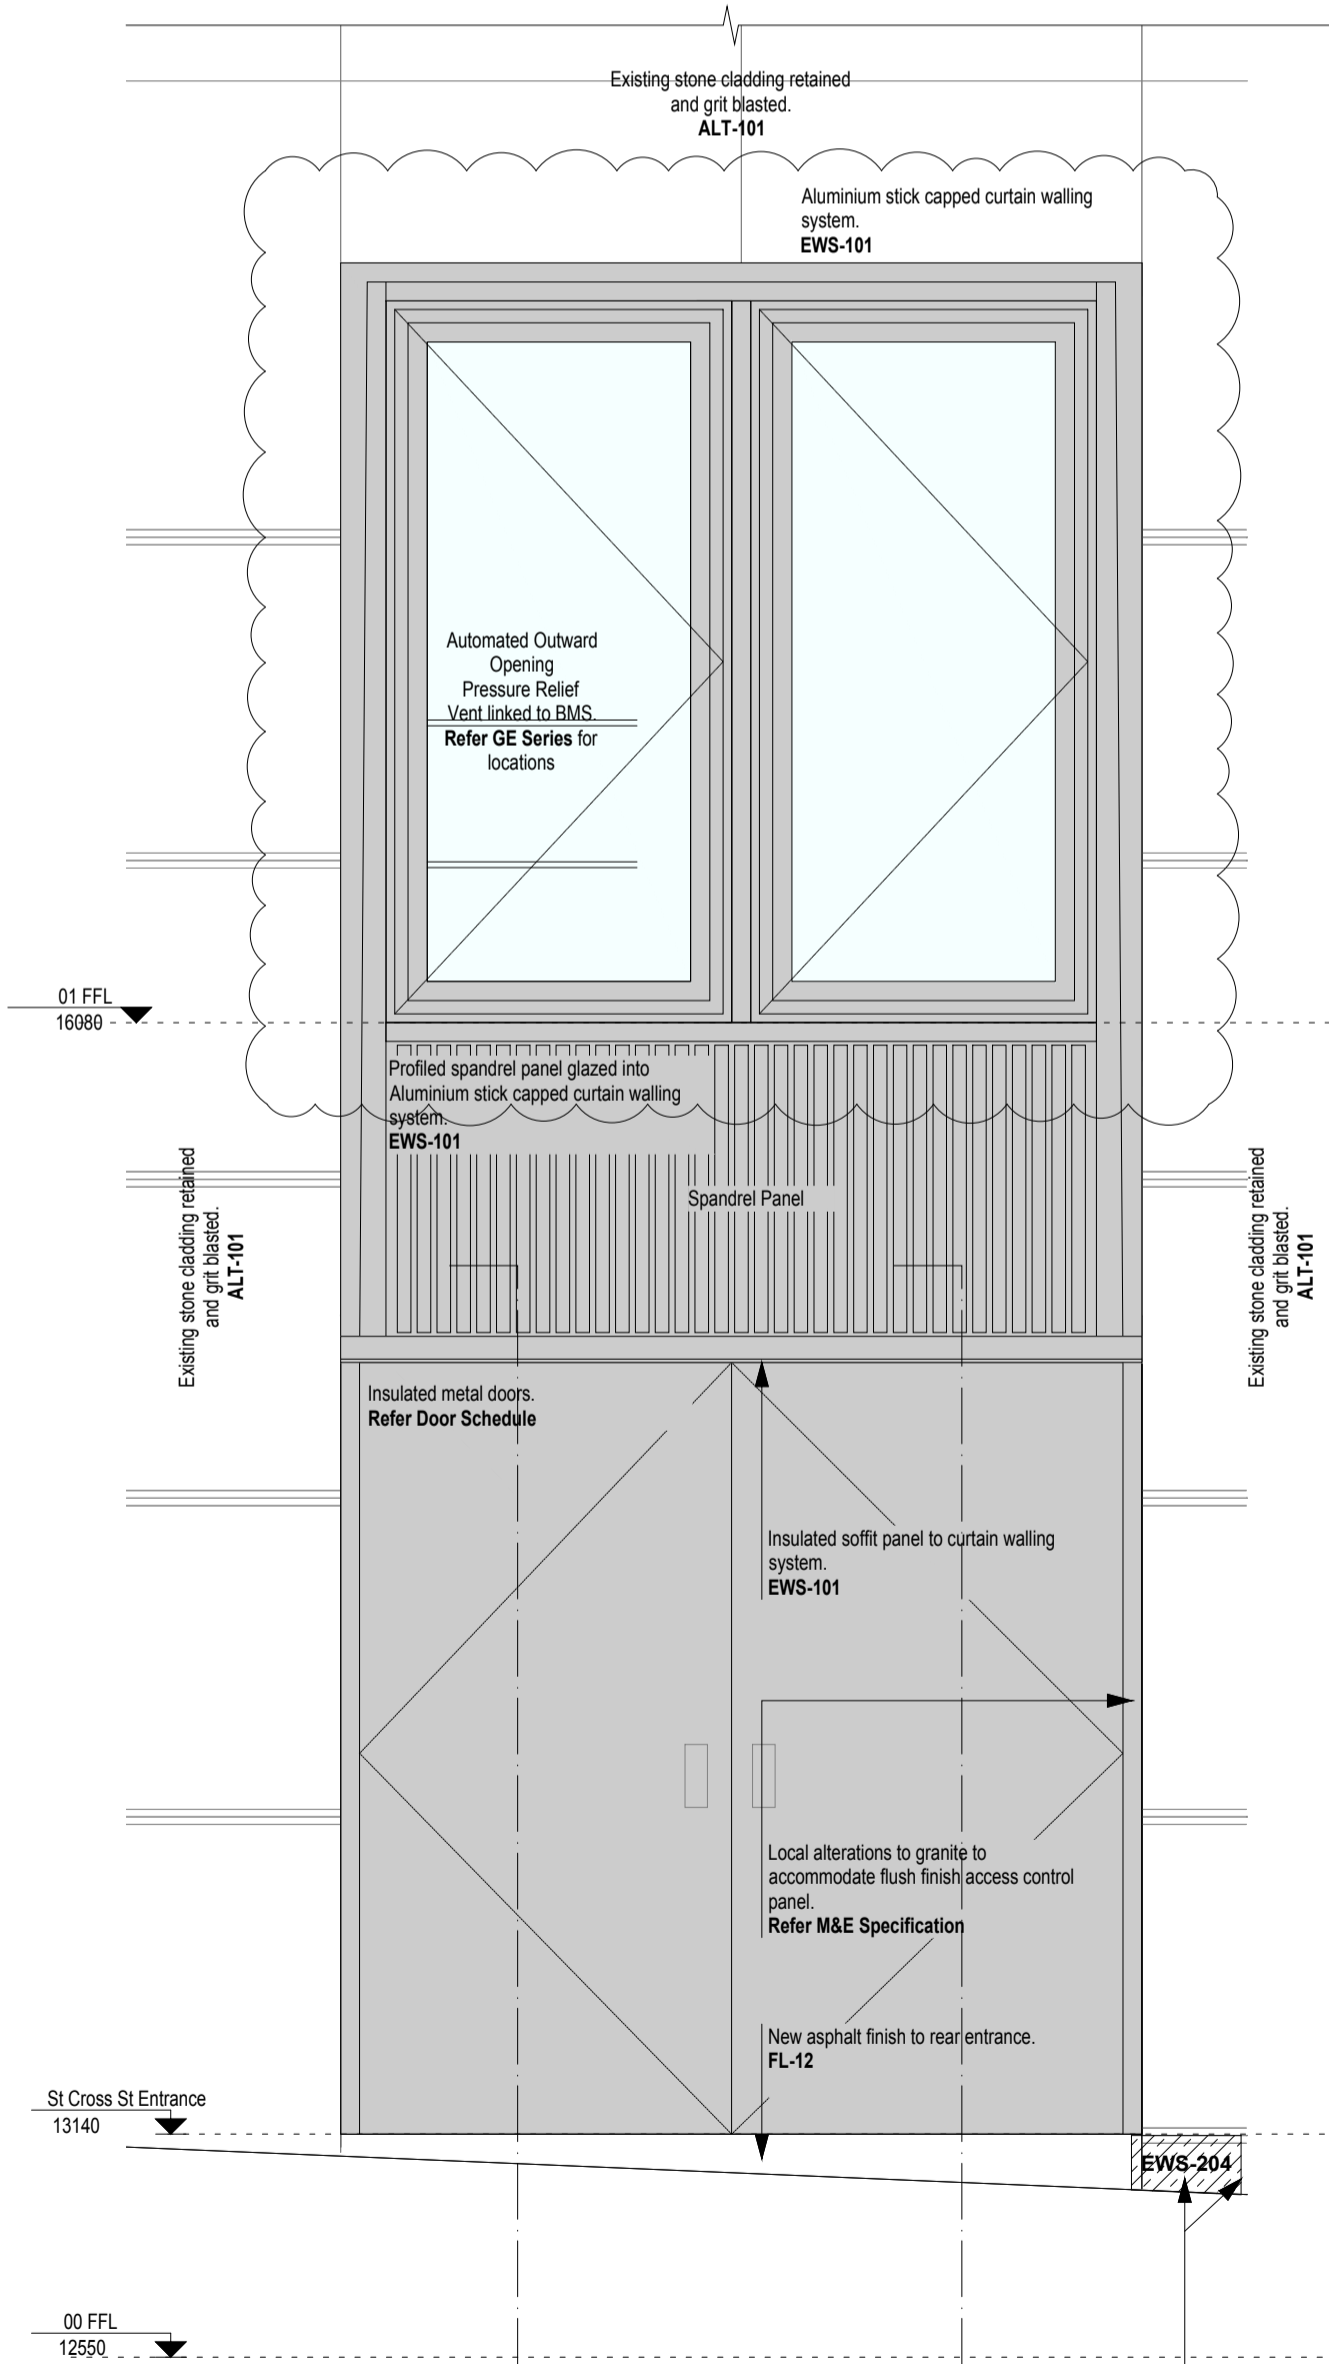


5 1st Floor Pressure Relief Vent Balustrade Internal Elevation
1:20

Hatched area indicates new granite to match existing. To be installed following demolition of upstand plinth. Note: Full extents TBC on site following strip out / demolition. EWS-204

Concrete upstand
Refer SE Details
Continuous water stop provided to junction with existing.
RFS-04

Concrete upstand
Refer SE Details
Continuous water stop provided to junction with existing.
RFS-04

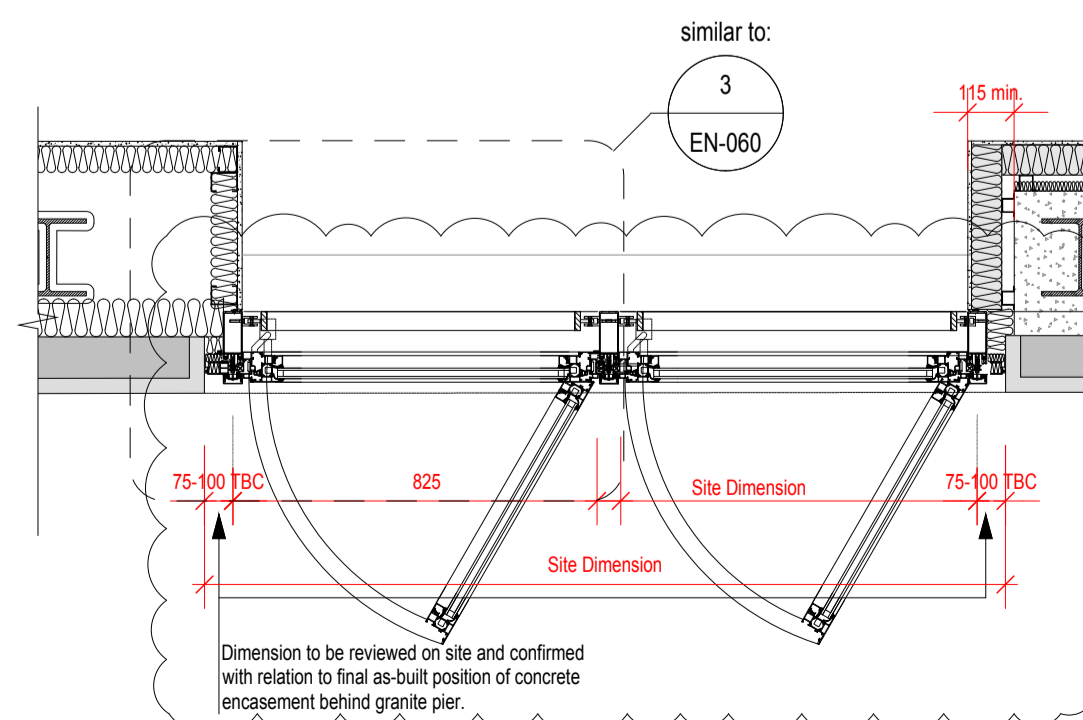

4 Bay Plan
1:20

Rev	Date	Description	Drawn	Checked

Do not scale from this drawing.
All dimensions are to be checked on site.
Any discrepancies are to be reported immediately to the Architect or Main Contractor.

COPYRIGHT © 2014
ALL RIGHTS RESERVED IN THE CHAPTER IV OF THE COPYRIGHT
DESIGN AND PATENTS ACT 1986, HAVE BEEN GENERALLY ASSERTED

Richard Morton Architects Ltd
The Bungalow, Home Yard, Hatfield House, AL9 5NF
Tel: 0203 179 9030
Email: richard@rm-architects.com
Web: www.rm-architects.com

Client
Orchard Street
Investment Management

Project
75 Farringdon Road
-

Drawing
Non-typical Bay (South)
Building Envelope
-

Scale
1:20 @A1, 1:40 @A3

Project No. Drawing No. Revision
206 EN-26 T3

Status Date Drawn by Checked by
- Sept 23 GR YR