



1
0100
Site Location Plan
Scale 1:1250 @ A3

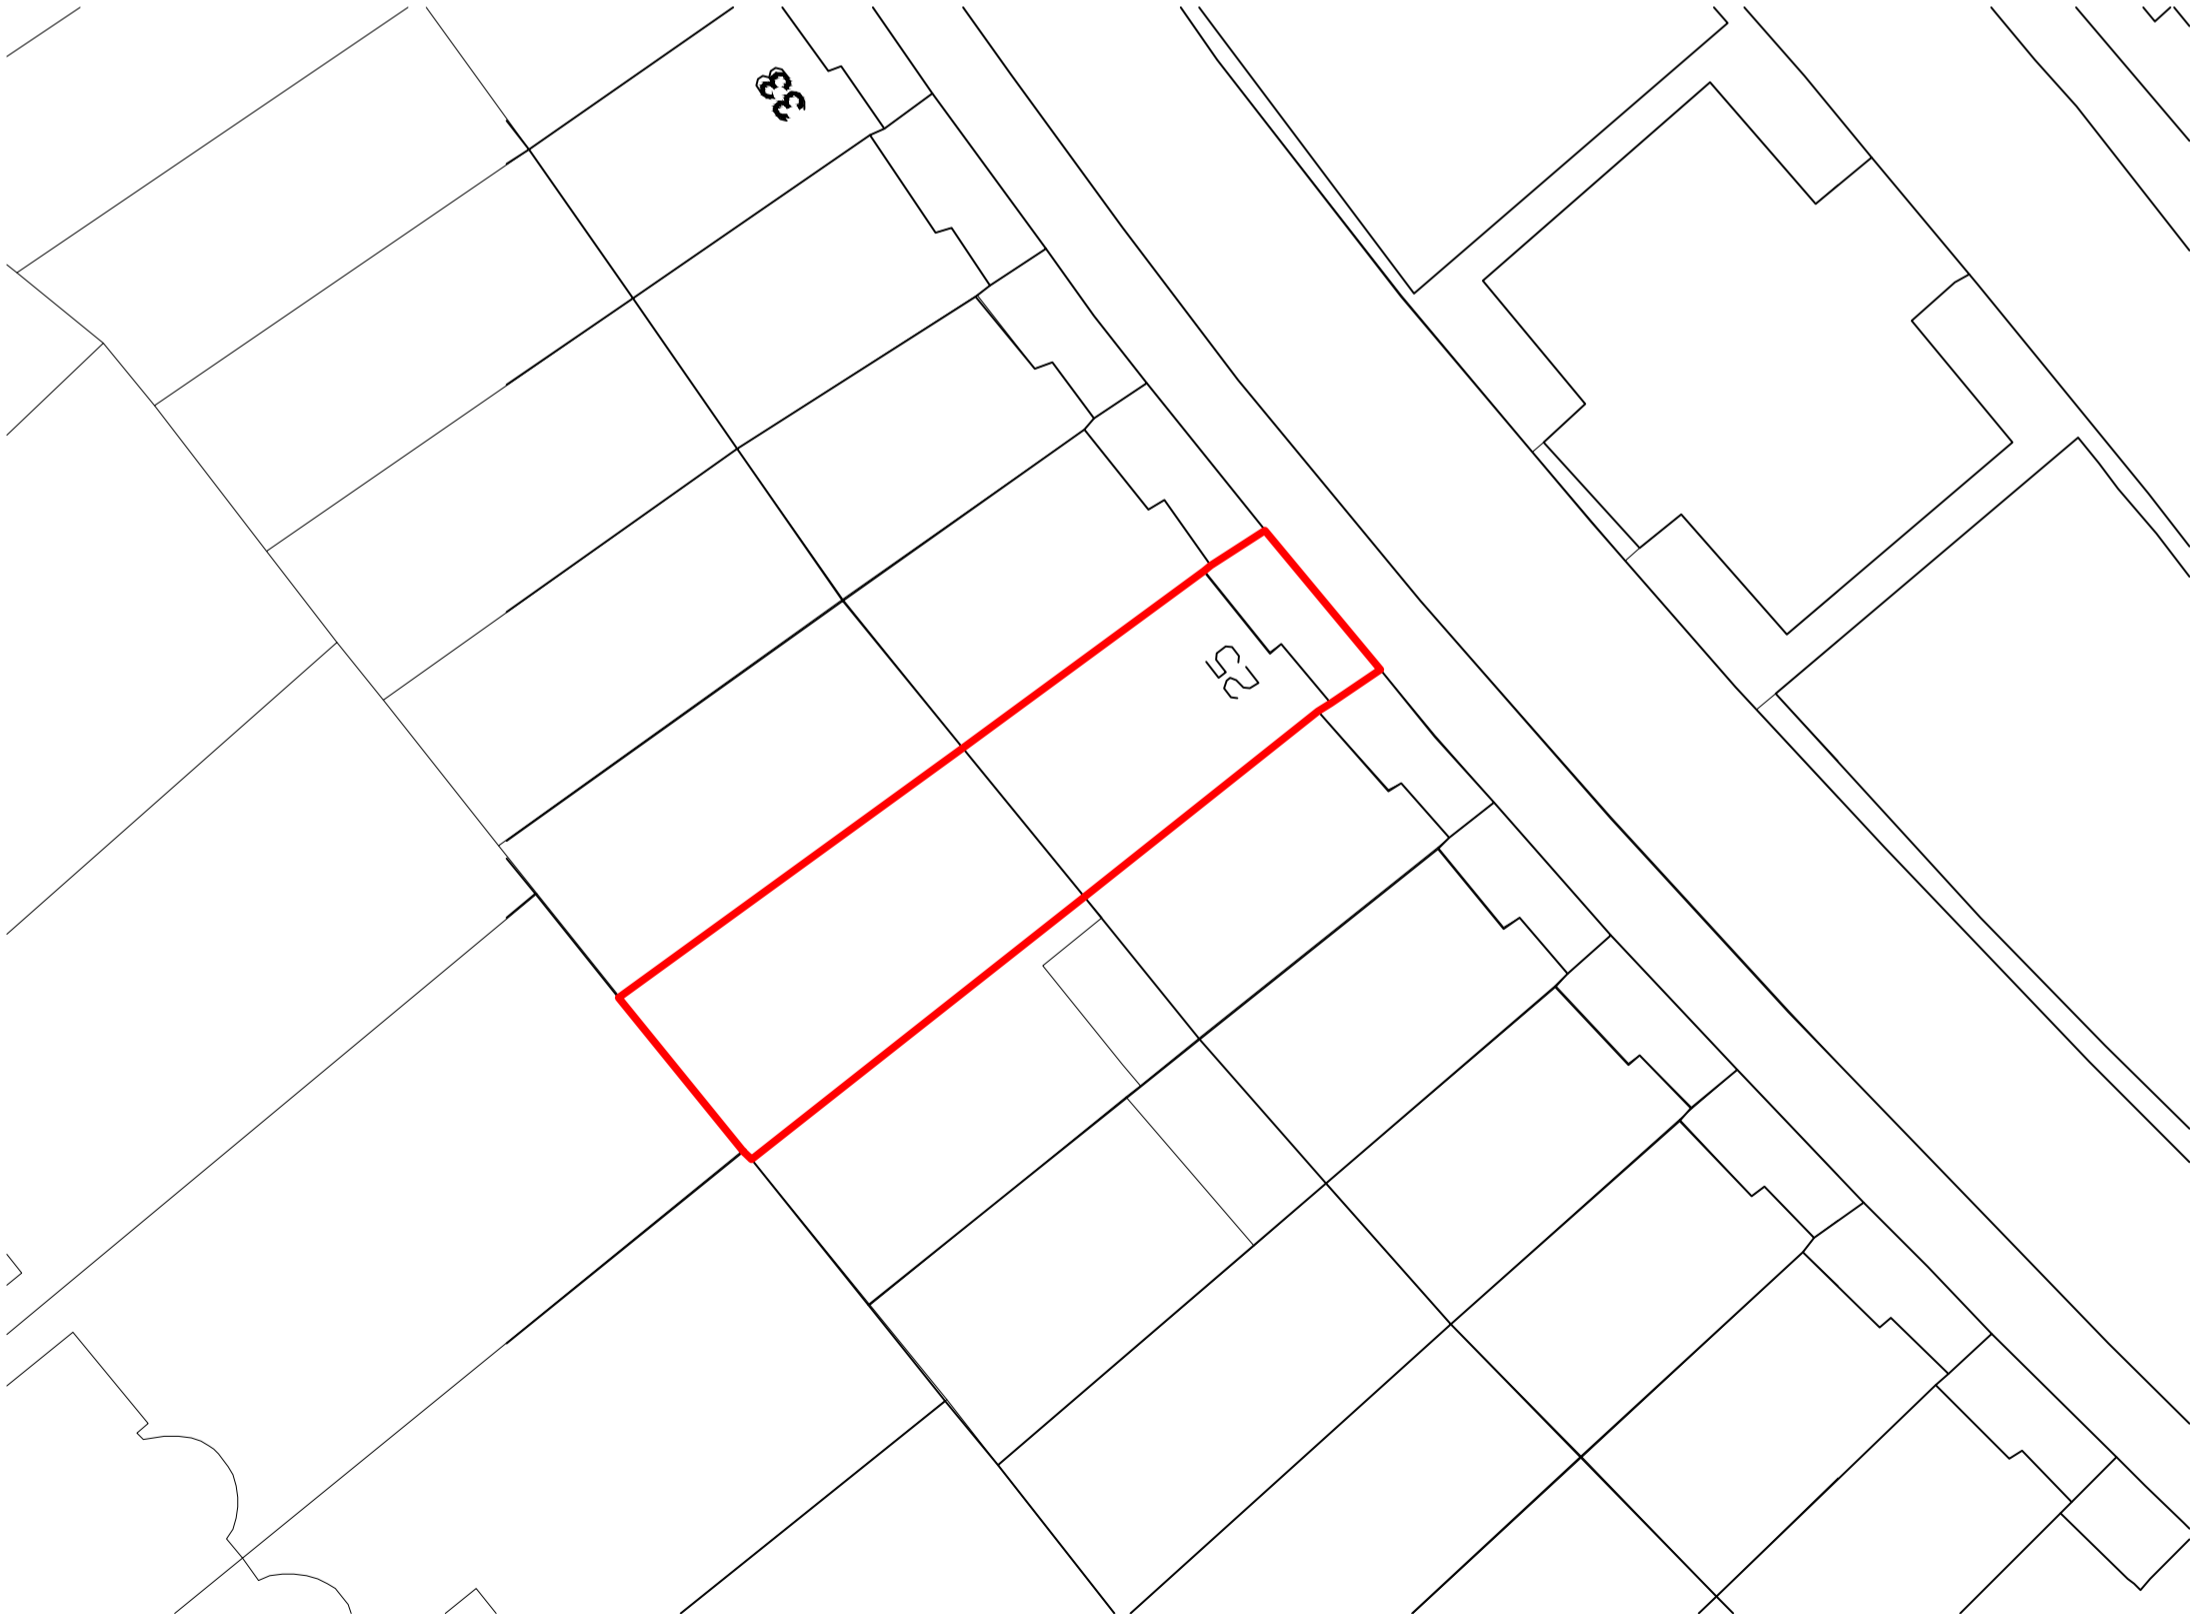

2
0100
Block Plan
Scale 1:500 @ A3

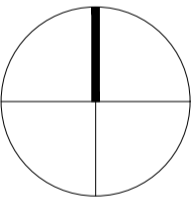

Scale varies

Rev.	Description.	By	Date
PL ----	Planning Design ----	MH	08.06.23

Client
TAL MANDOLA, TOMER KOPEL

Project
25 Primrose Gardens

Title
Site Location Plan

Drawing No.		Rev.
25PG-0010		PL----
Project No.	Scale	Scale varies - as noted
144	Drawn	Checked
	MH	MH
		Date
		08.06.2023

Do not scale from this drawing. All dimensions should be checked and confirmed on site before the commencement of work. All discrepancies must be reported. Subcontractors must verify all dimensions on site before making a shop drawing or commencing manufacturing. This drawing is subject to copyright. ©