



Projecting Sign  
1:7.5


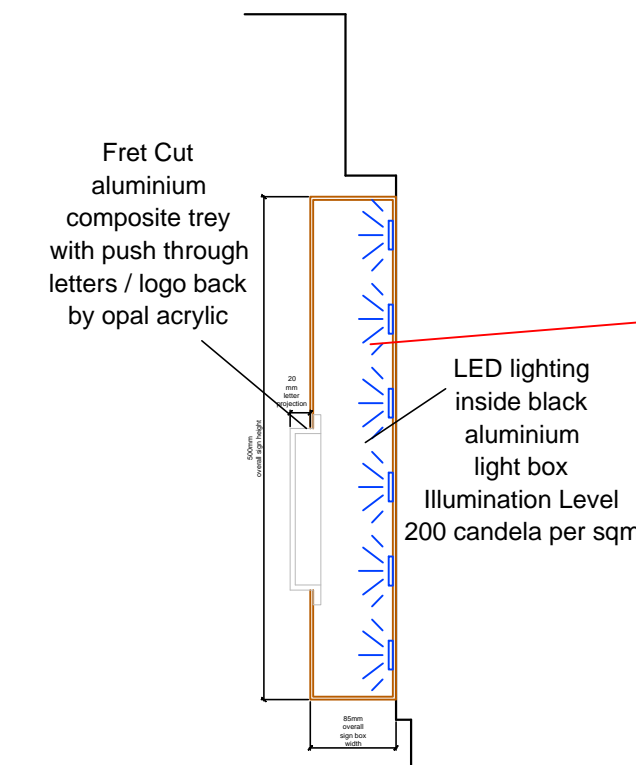


Section Through Sign  
1:7.5

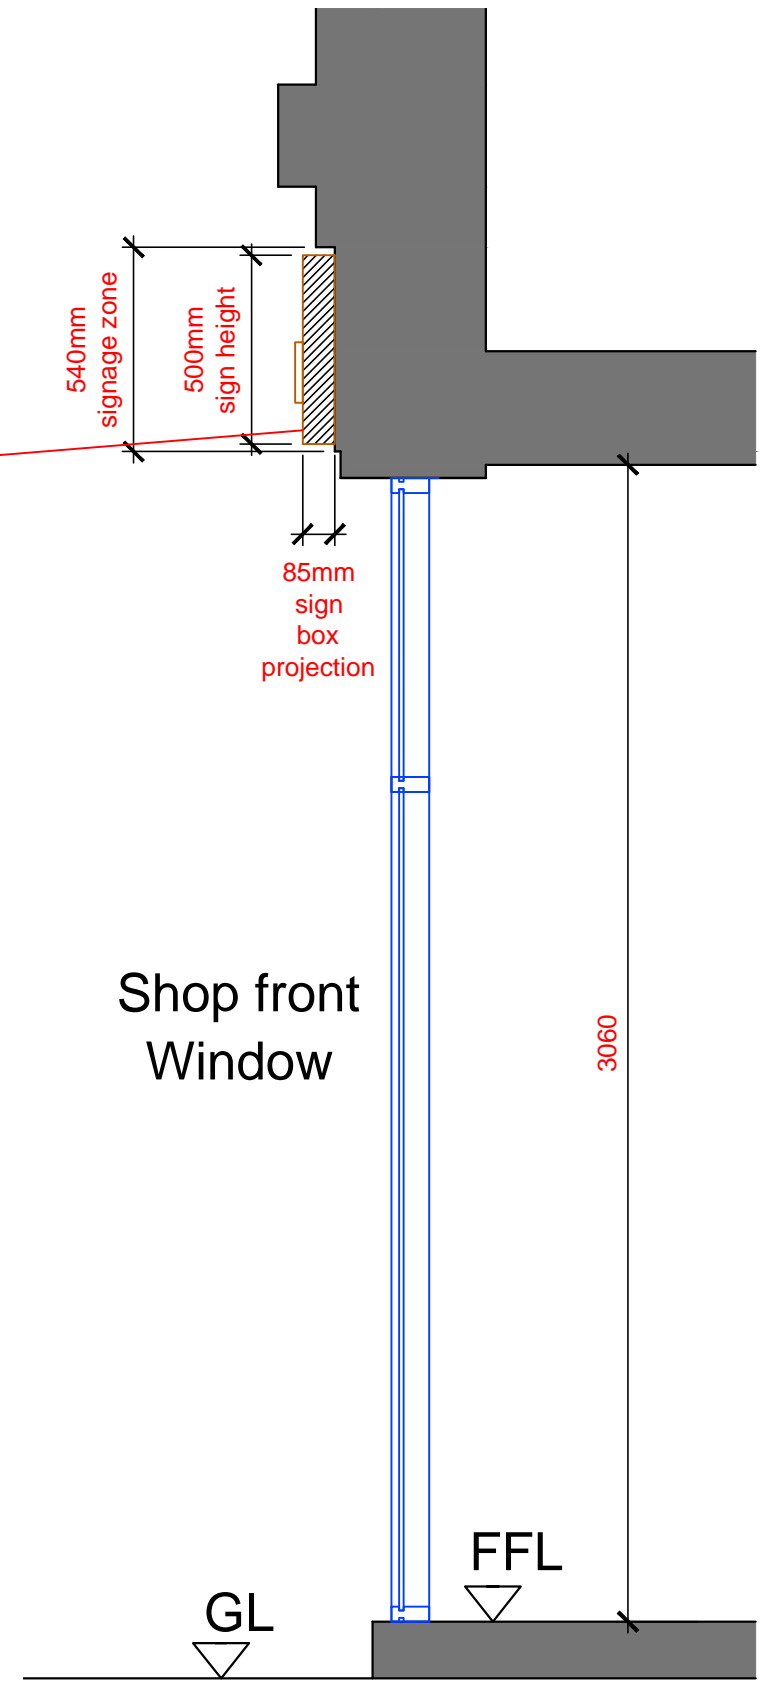

Shop front Window

Section Through Shop Front 1:20

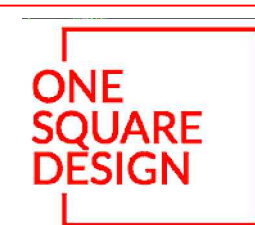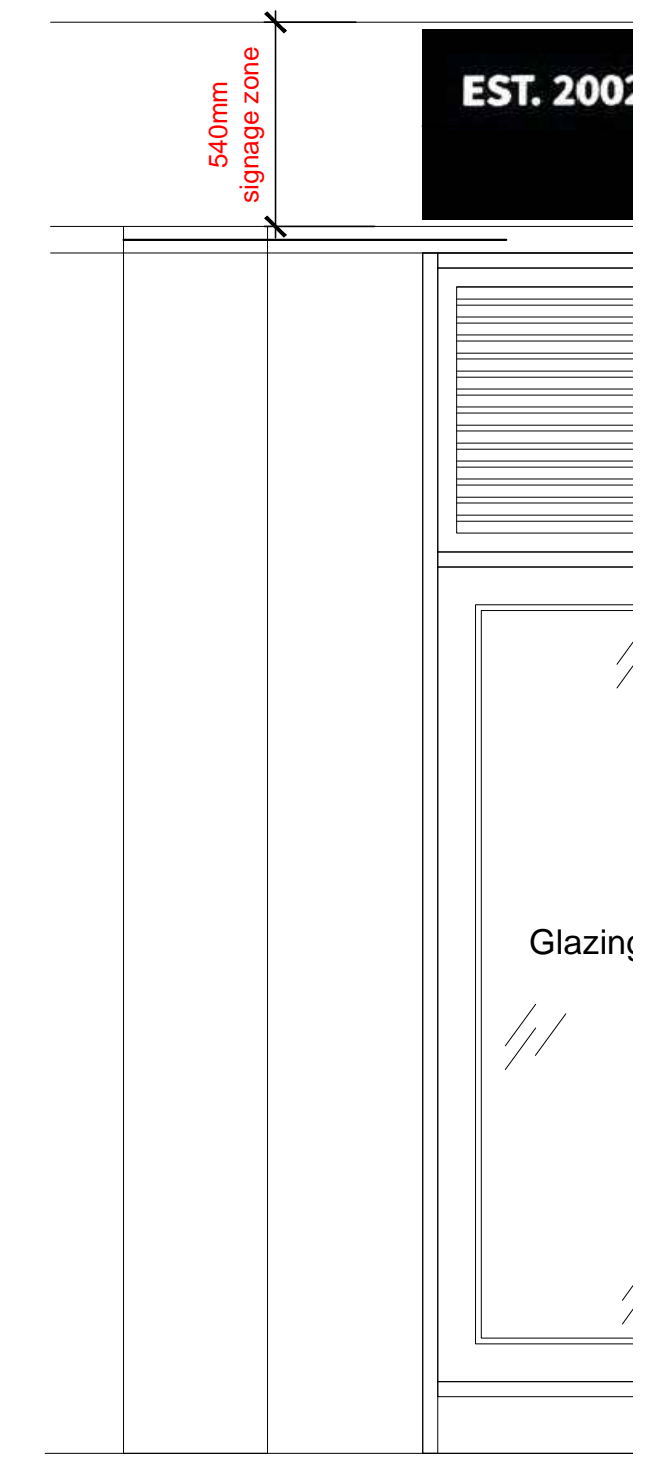

Client:	Mr L Jing	Drawing:		Section Through Sign			
Project:	Restaurant Fitting Out	Scale:	1:7.5 & 20 @A3	Date:	May 2023	Drawn:	TL
Address:	4-6 Northways Parade, London, NW3 5EN	Status:	Advertising Consent	Checked:		Rev:	A
		Drg No.	OS23-NW3-014				