


Kitchen Reference Plan 1:20

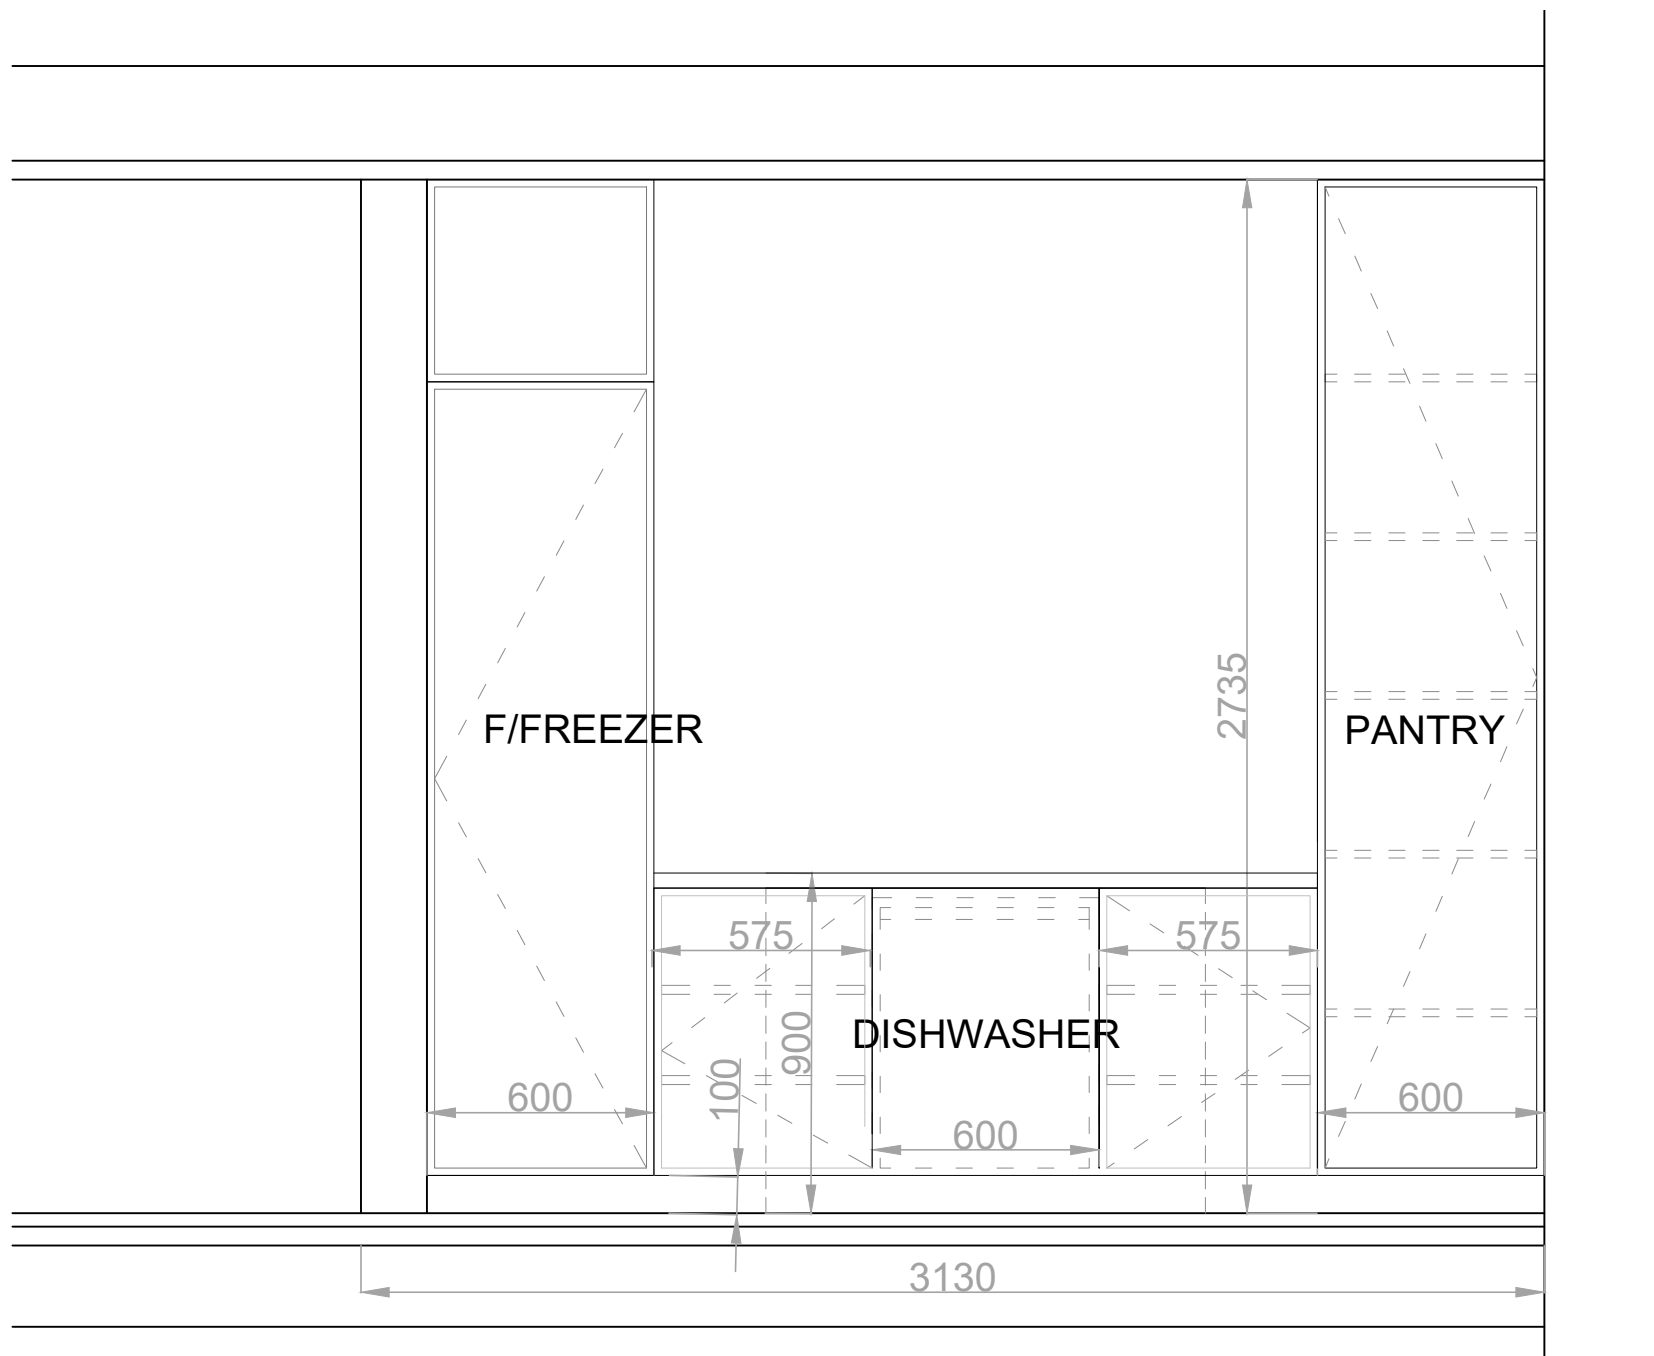

Kitchen Elevation 1:20

B	UPDATED AS PER COMMENTS	14.10.2023
REV	DESCRIPTION	DATE

Purpose of Issue INFORMATION		
Drawn	-	Checked -
Date	27.06.23	
Scale	1:20	@A3
Project Number	Sheet Number	Rev
4033	DR-05-005	B



PROJECT:
10 Thanet St. London WC1H 9QL

DRAWING NAME:
Proposed Kitchen - Elevation

NOTES:
Orientated to fit sheet size, 1:20@A3

© Copyright Once Printed and distributed this document is assumed uncontrolled.
© All rights reserved. No part of this drawing may be reproduced or transmitted in any form by any means without the written permission of the copyright holder.