


- NOTES:
1. Where any drawing is to be read in conjunction with another, including specialist suppliers, the two drawings shall be cross-checked and any discrepancies reported to Smyth Dixon before works commence.
 2. All dimensions are in millimeters, all levels are in metres unless shown otherwise stated. Do not scale.
 3. All dimensions to be checked on site. Any discrepancies in dimensions, details, or between these drawings/specifications should be reported to Smyth Dixon and or the Structural Engineer in writing for clarification.
 4. Drawing prepared solely for the use of the Client and is not to be copied, lent or used by any third party without written permission from Smyth Dixon.

revisions:

D	19/10/2023	UPDATED FOR PLANNING
C	11/10/2023	UPDATED FOR PLANNING
B	18/09/2023	ROOF UPDATED

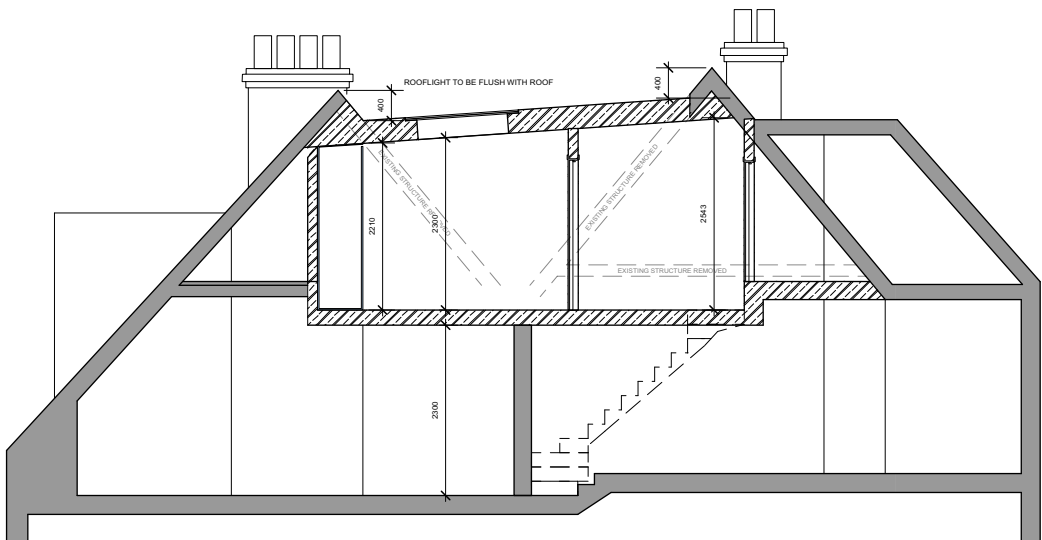

01 SECTION AA
Scale: 1:100

status:	PLANNING
client:	SMITH-EVANS
project:	17A FAWLEY ROAD
drawing:	PROPOSED SECTION
drawn by:	CS
date:	19/10/2023
scale:	1:100 @ A3
sheet	

