

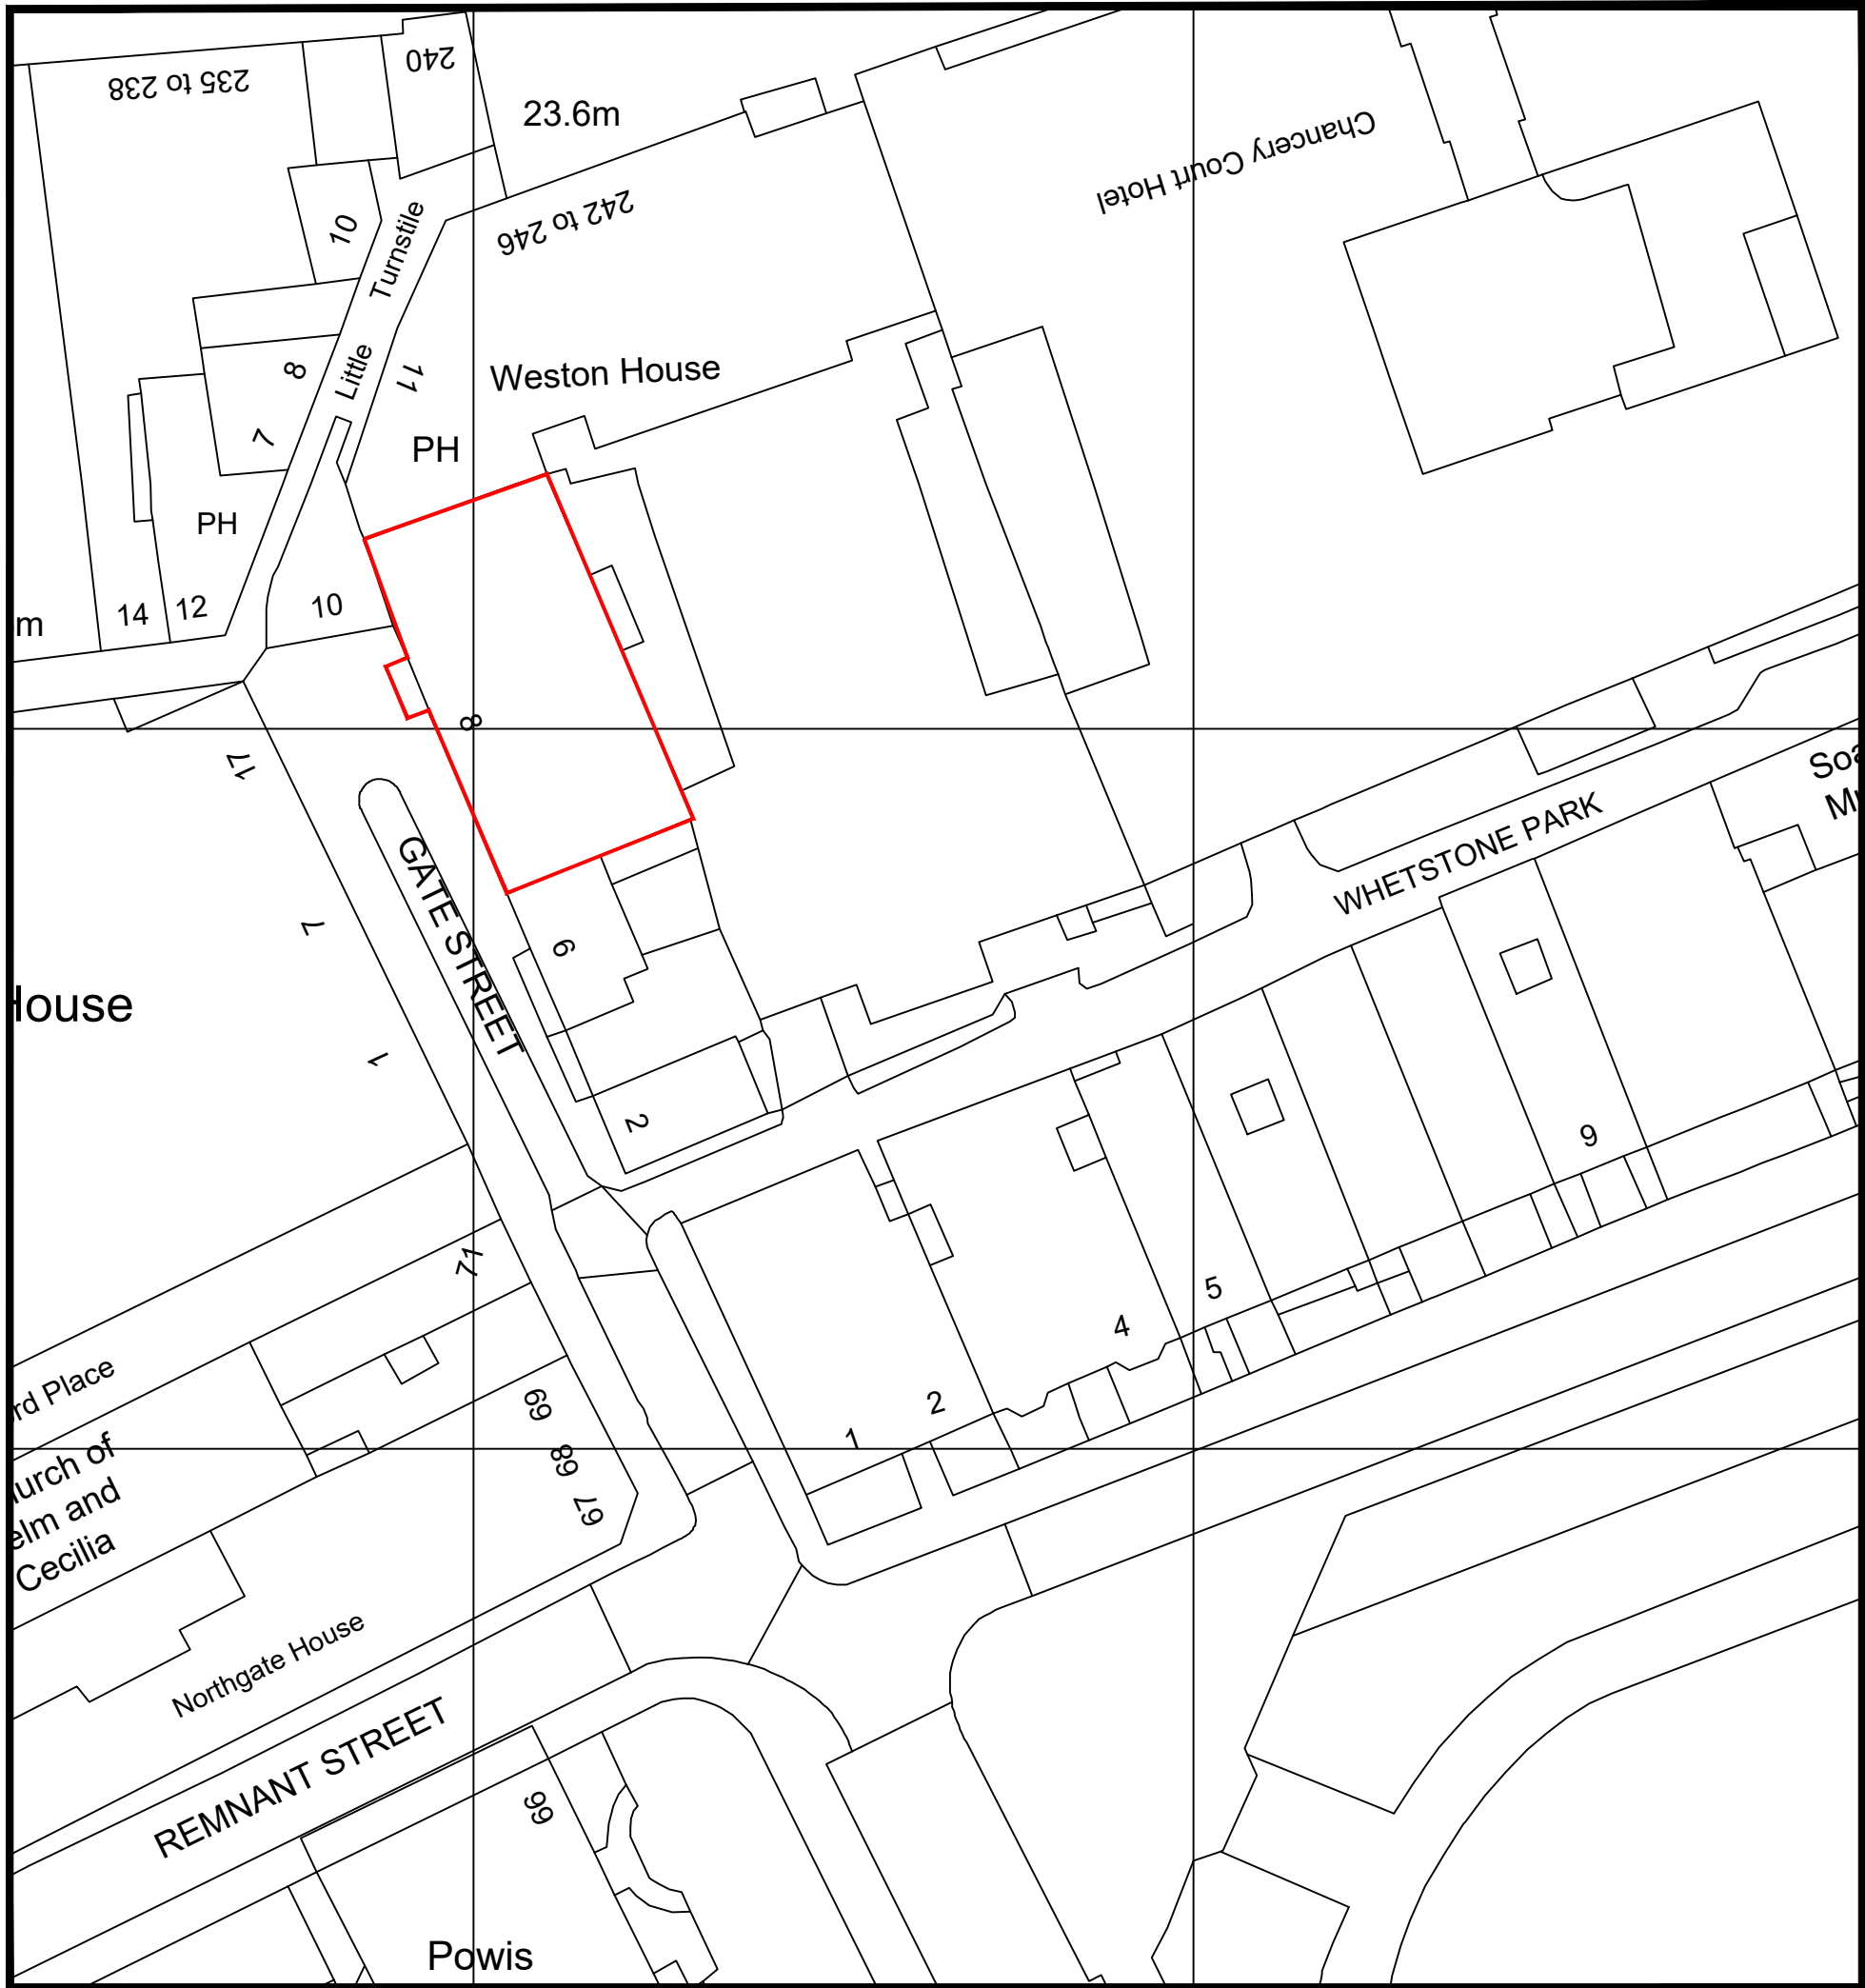


Location Plan.  
Scale 1:1250

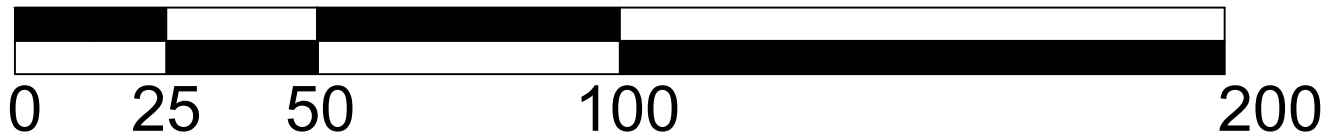

Block Plan.  
Scale 1:500

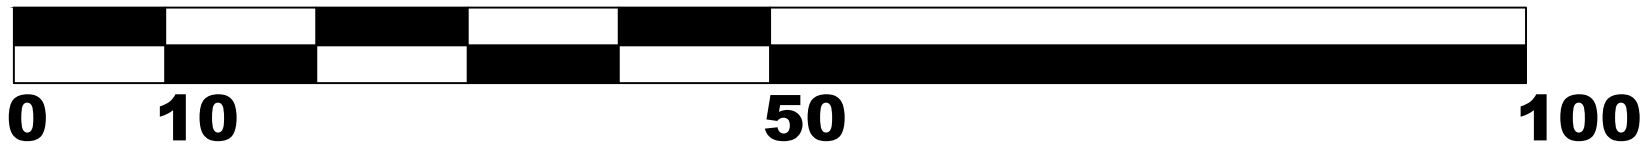


REV		DESCRIPTION		BY	DATE
DRAWING STATUS					
PLANNING					
Rosy Investments					
Address					
8 Gate Street					
London					
WC2A 3HP					
Project Number		Floor	Detail		
WP175		ALL	BP/LP		
Drawing Title					
Block Plan					
Location Plan					
Produced by		Scale	Date Created	Rev	
MBI/ DOL		Varies@A1	24/02/2023		-
WHITEPAPER					
7-10 Bateman's Row			hello@whitepaperco.com		
London, EC2A 3HH			+44 203 859 4444		