




A ELEVATION A
SCALE 1:50@ A1

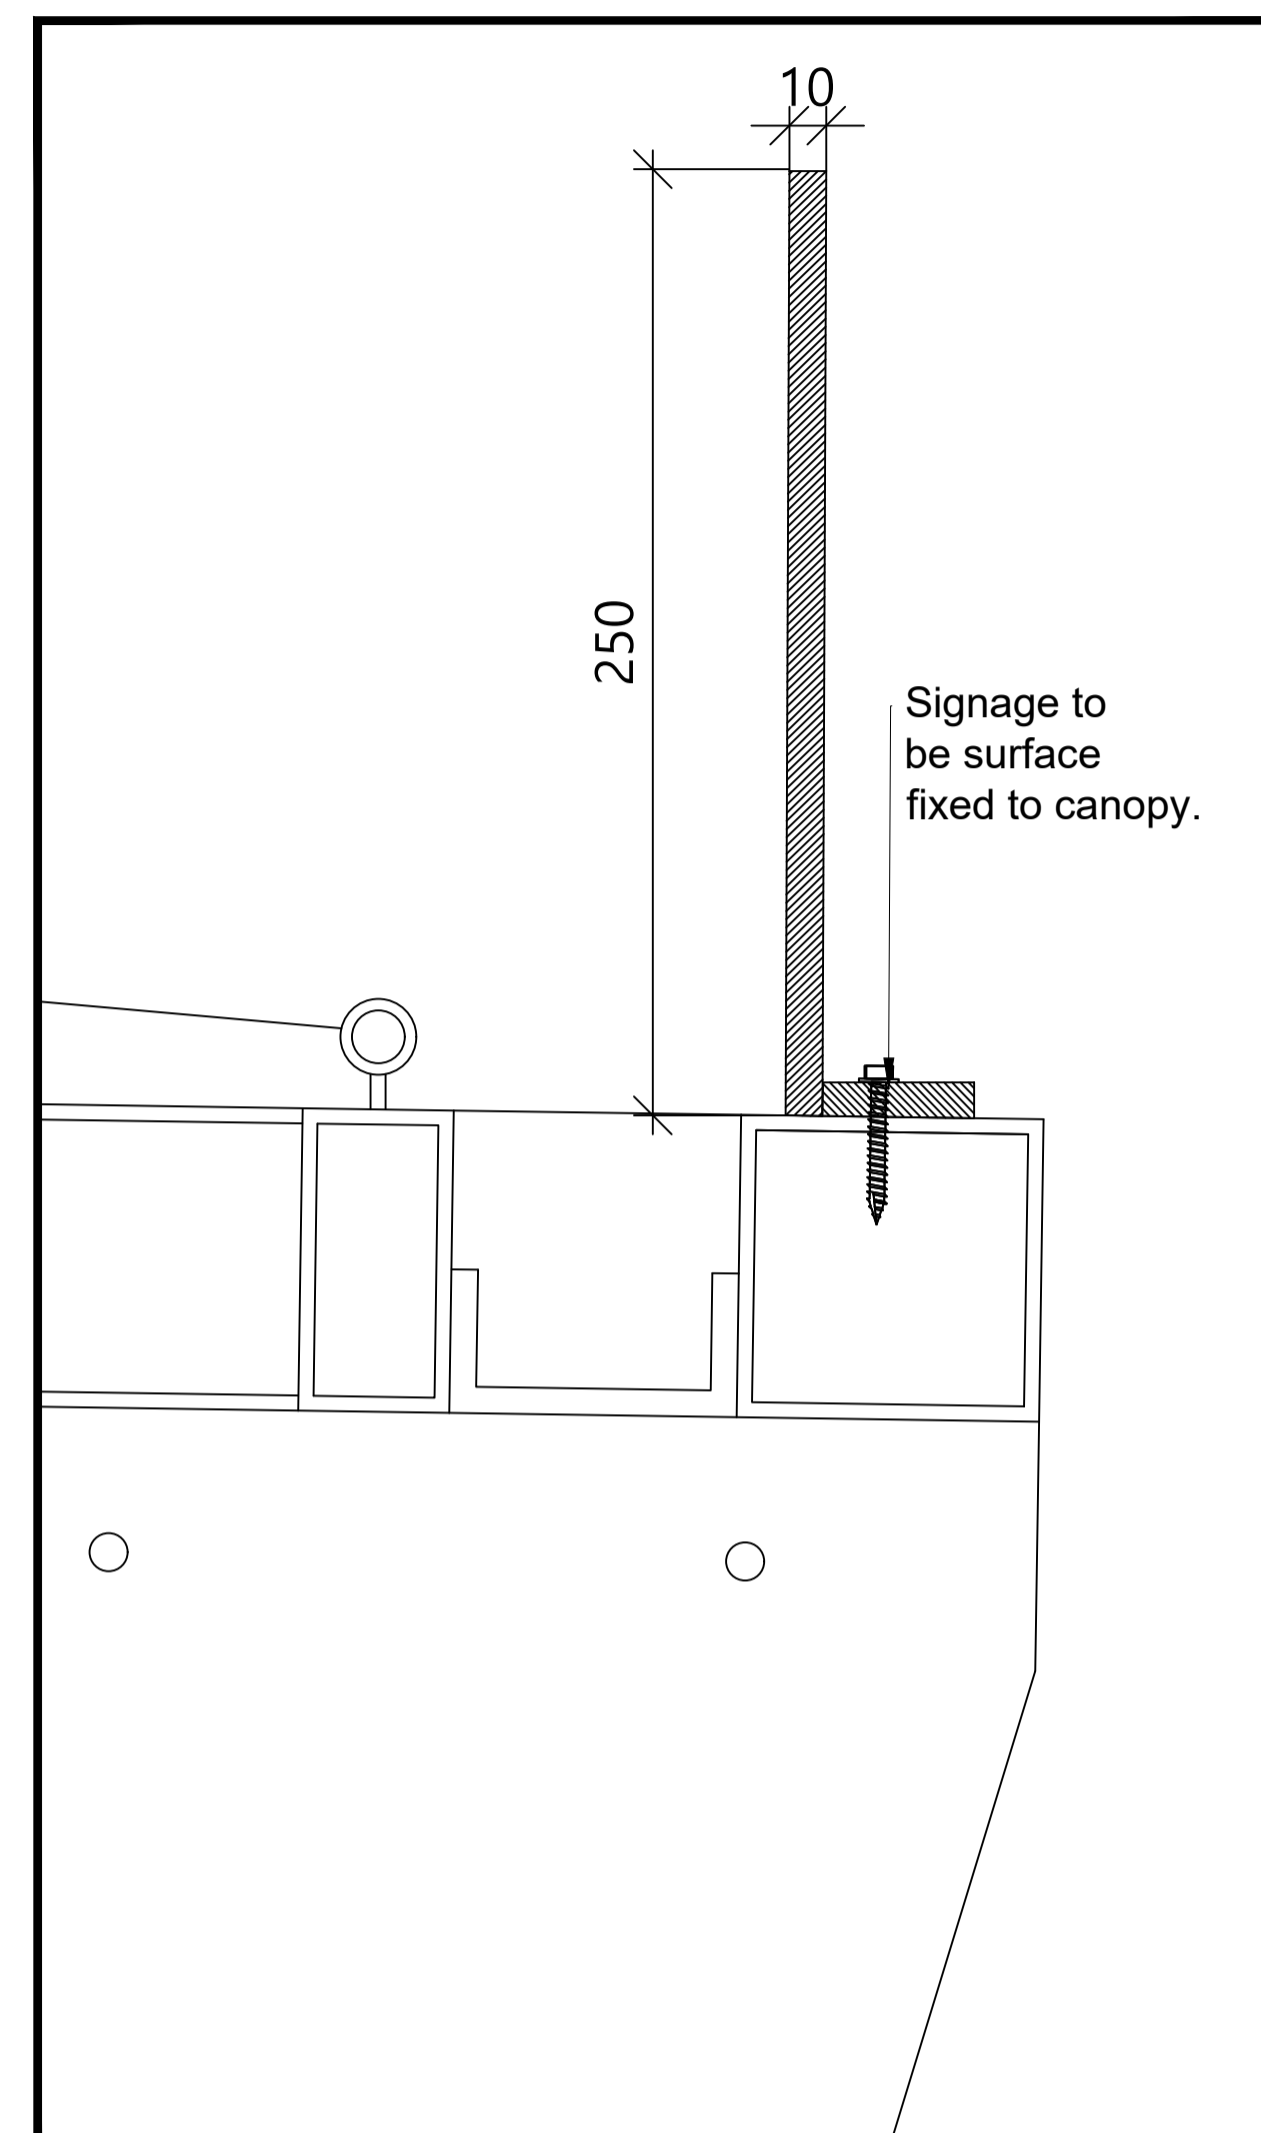


01 Detail 01
SCALE 1:2@ A1

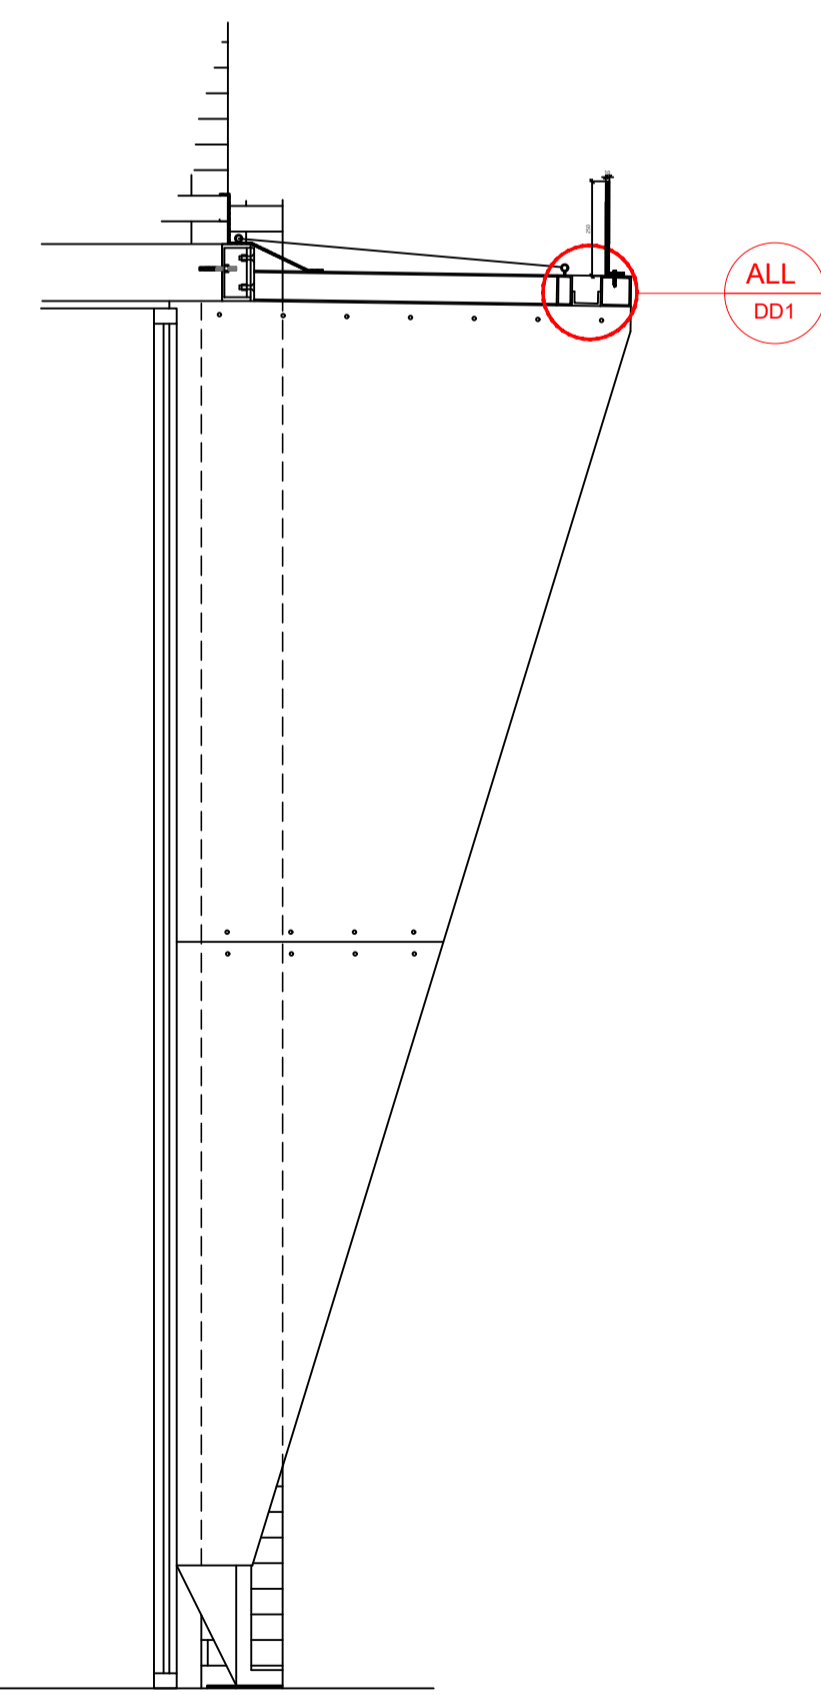

B ELEVATION B
SCALE 1:20@ A1

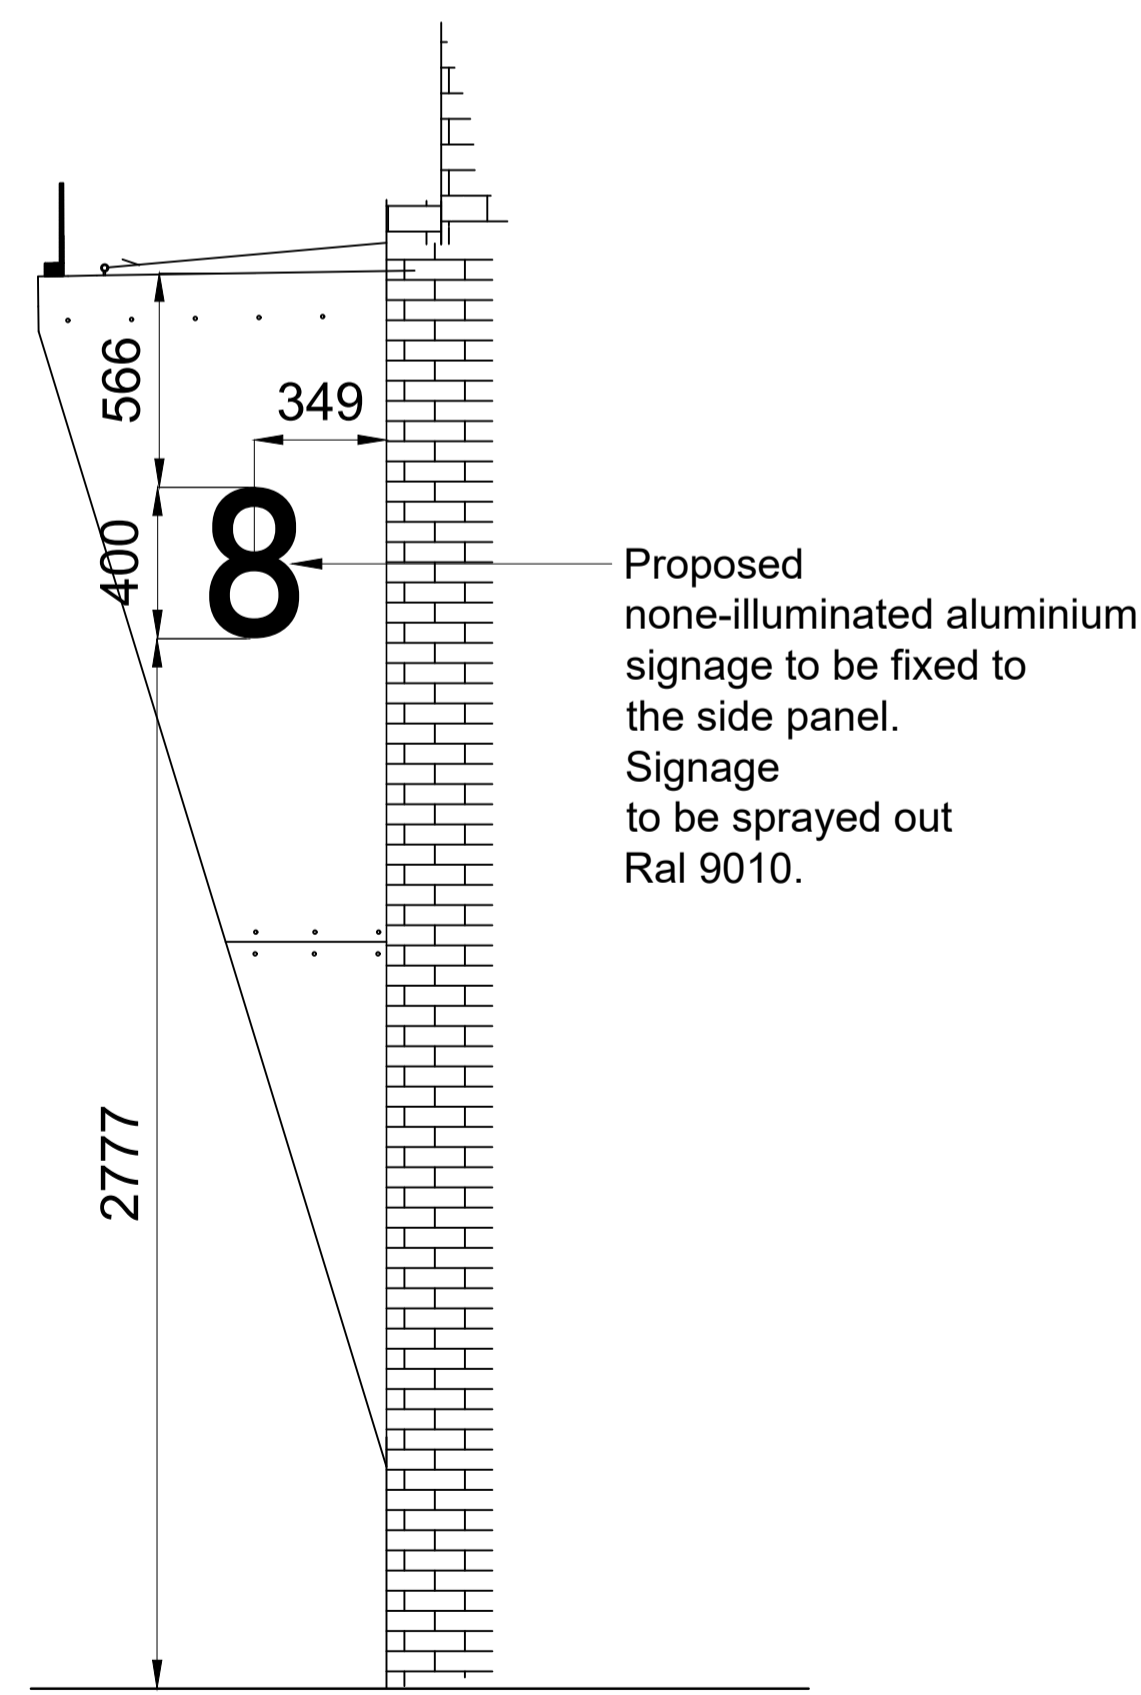

C ELEVATION C
SCALE 1:20@ A1

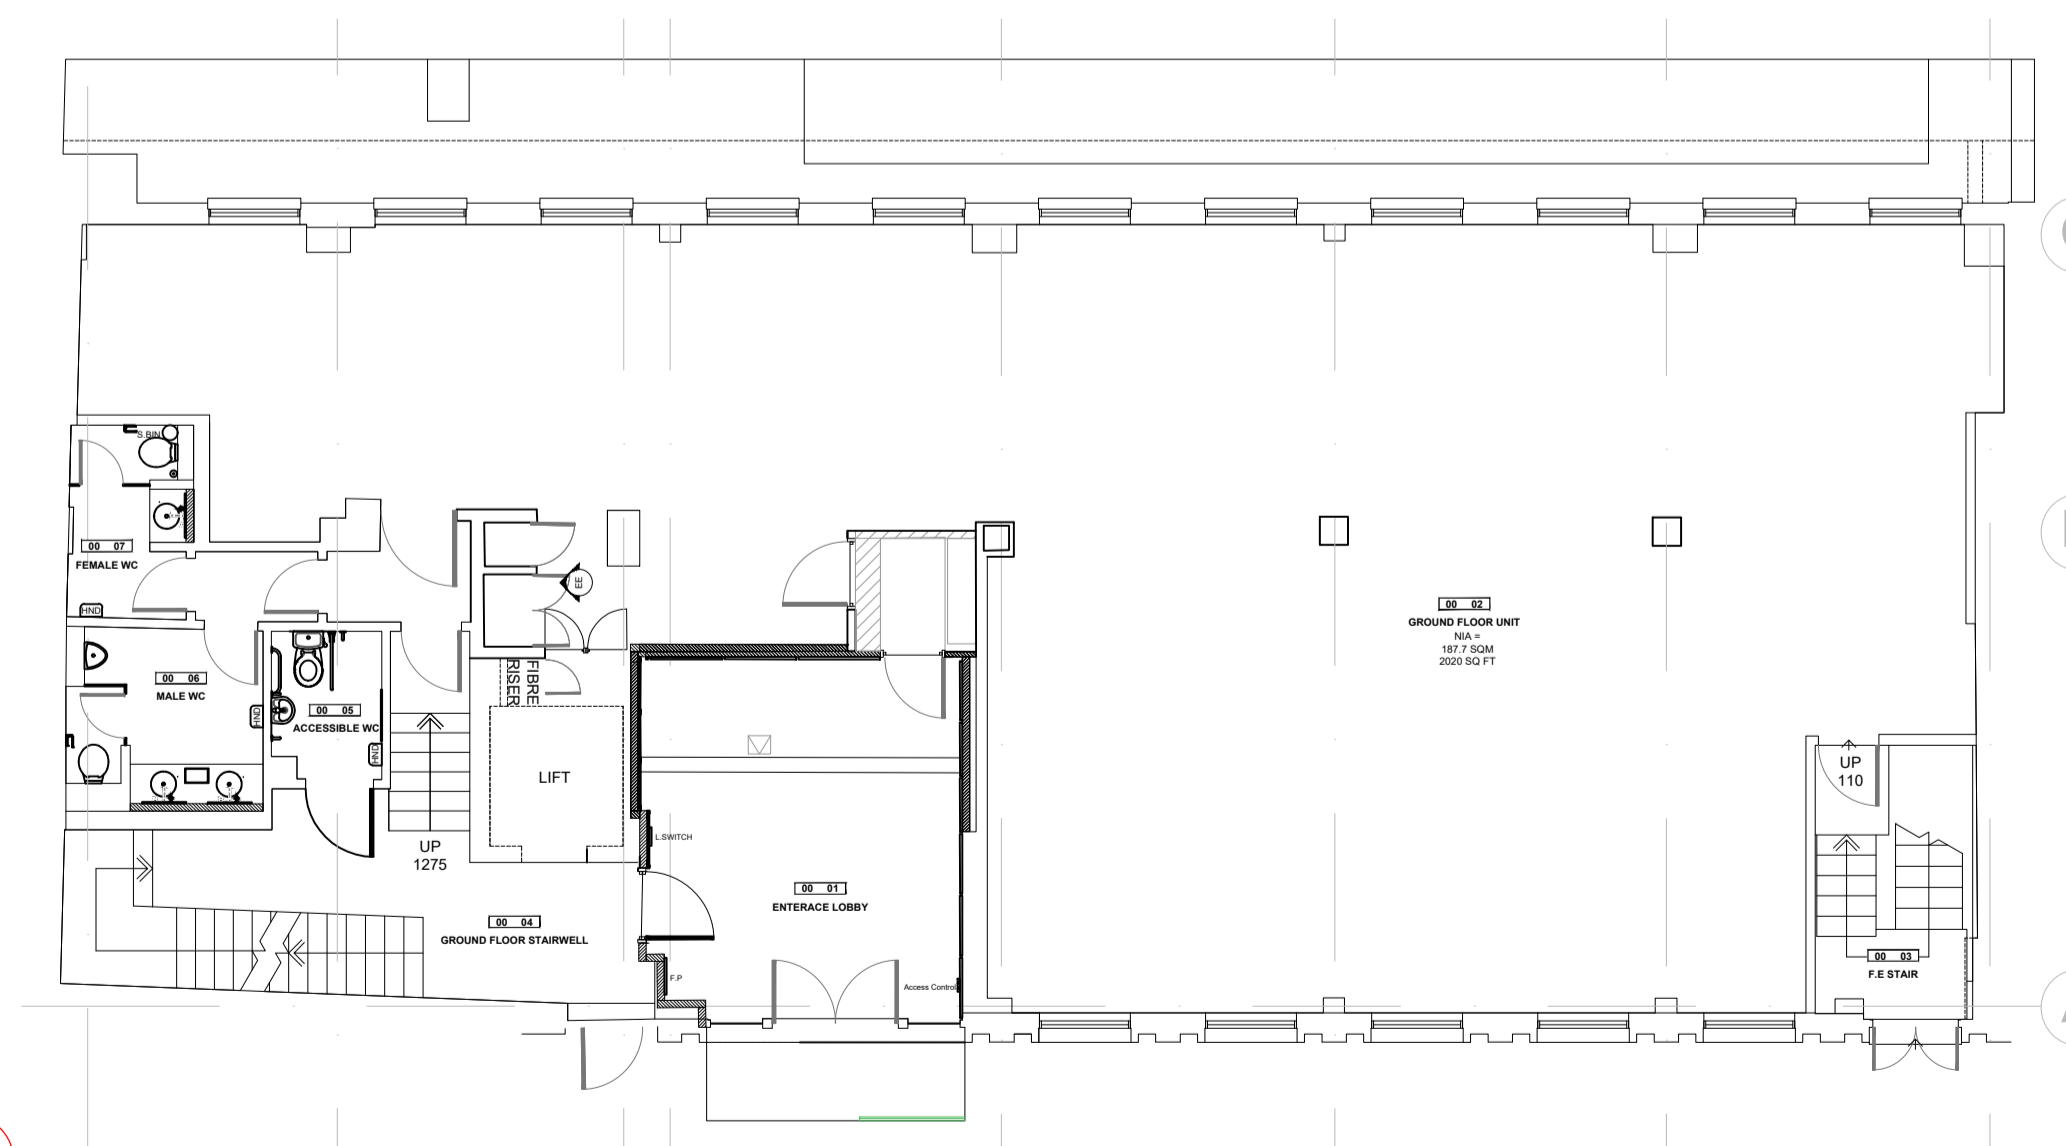

A
P PLAN
NTS @ A1

REV	DESCRIPTION	BY	DATE
B	Drawing updated	CM/SM/MB	09/10/2023
A	Drawing updated	CM/SM/MB	26/09/2023
-	Drawing first produced	CM/SM/MB	24/02/2023
DRAWING STATUS			
PLANNING			
Rosy Investments			
Address 8 Gate Street London WC2A 3HP			
Project Number	Floor	Detail	
WP175	ALL	D02	
Drawing Title Detailed Drawing Signage Details			
Produced by	Scale	Date Created	Rev
CM/SM/MB	Varies@A1	24/02/2023	B

© COPYRIGHT
This drawing is protected under copyright and at no time should this drawing be reproduced in whole or in part without the permission of White Paper.
NOTE
This drawing is not to be scaled.
Appointed contractors are requested to notify White Paper of any discrepancies or variations relating to setting-out prior to manufacture and construction.
All information is subject to statutory approval and site survey. The general contractor is to carry out a check site survey to confirm that the design intent can be met and that it is appropriate for the environment in which it is to be installed. The general contractor is to notify White Paper in writing of all preparation works that are required to be carried out prior of their works.