
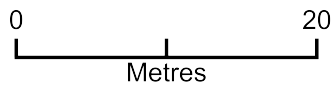


3 HURDWICK PLACE NW1 2JE

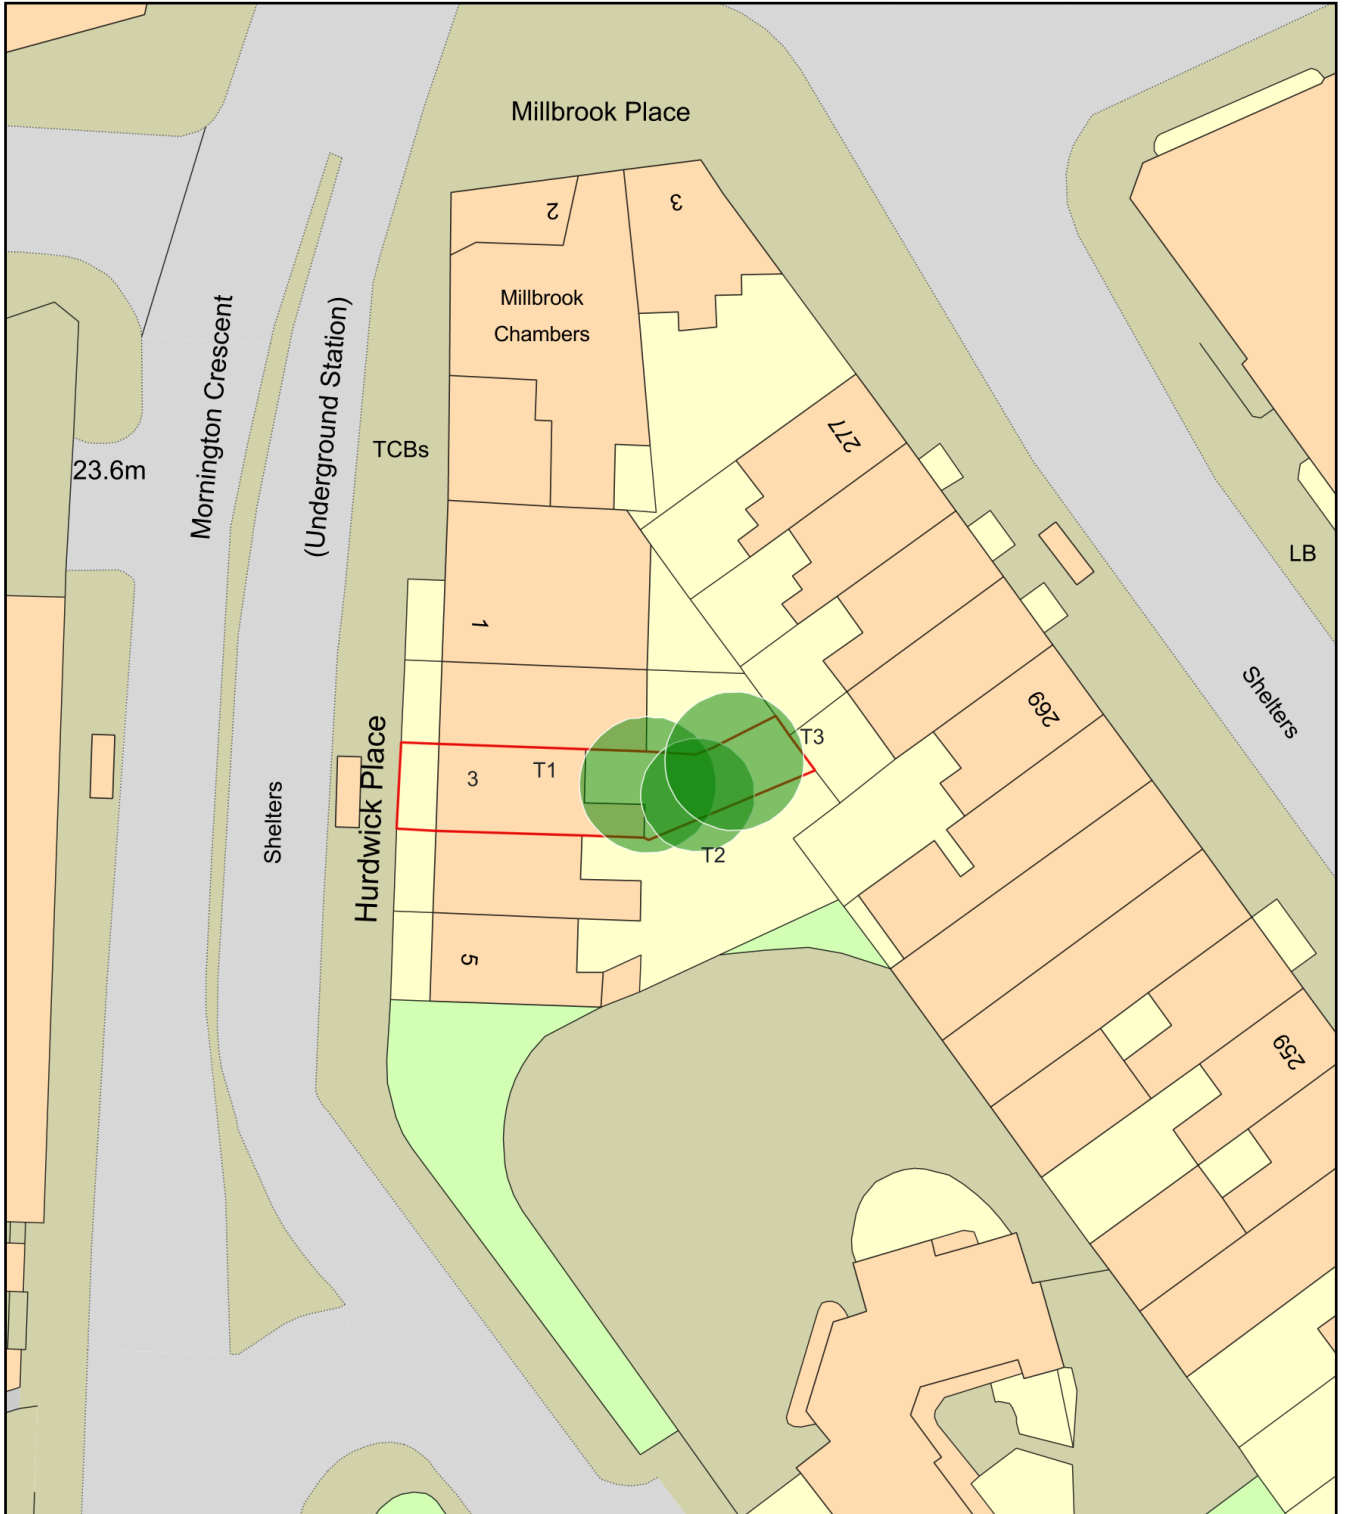

Plan Produced for: L.B.CAMDEN

Date Produced: 18 Oct 2023

Plan Reference Number: TQRQM23291144721509

Scale: 1:500 @ A4