



FENCE AT SITE BOUNDARY LINE

4. · · Z 4. 4. · 4 · · 4

· 🖞 🛆

∆, . ⊿

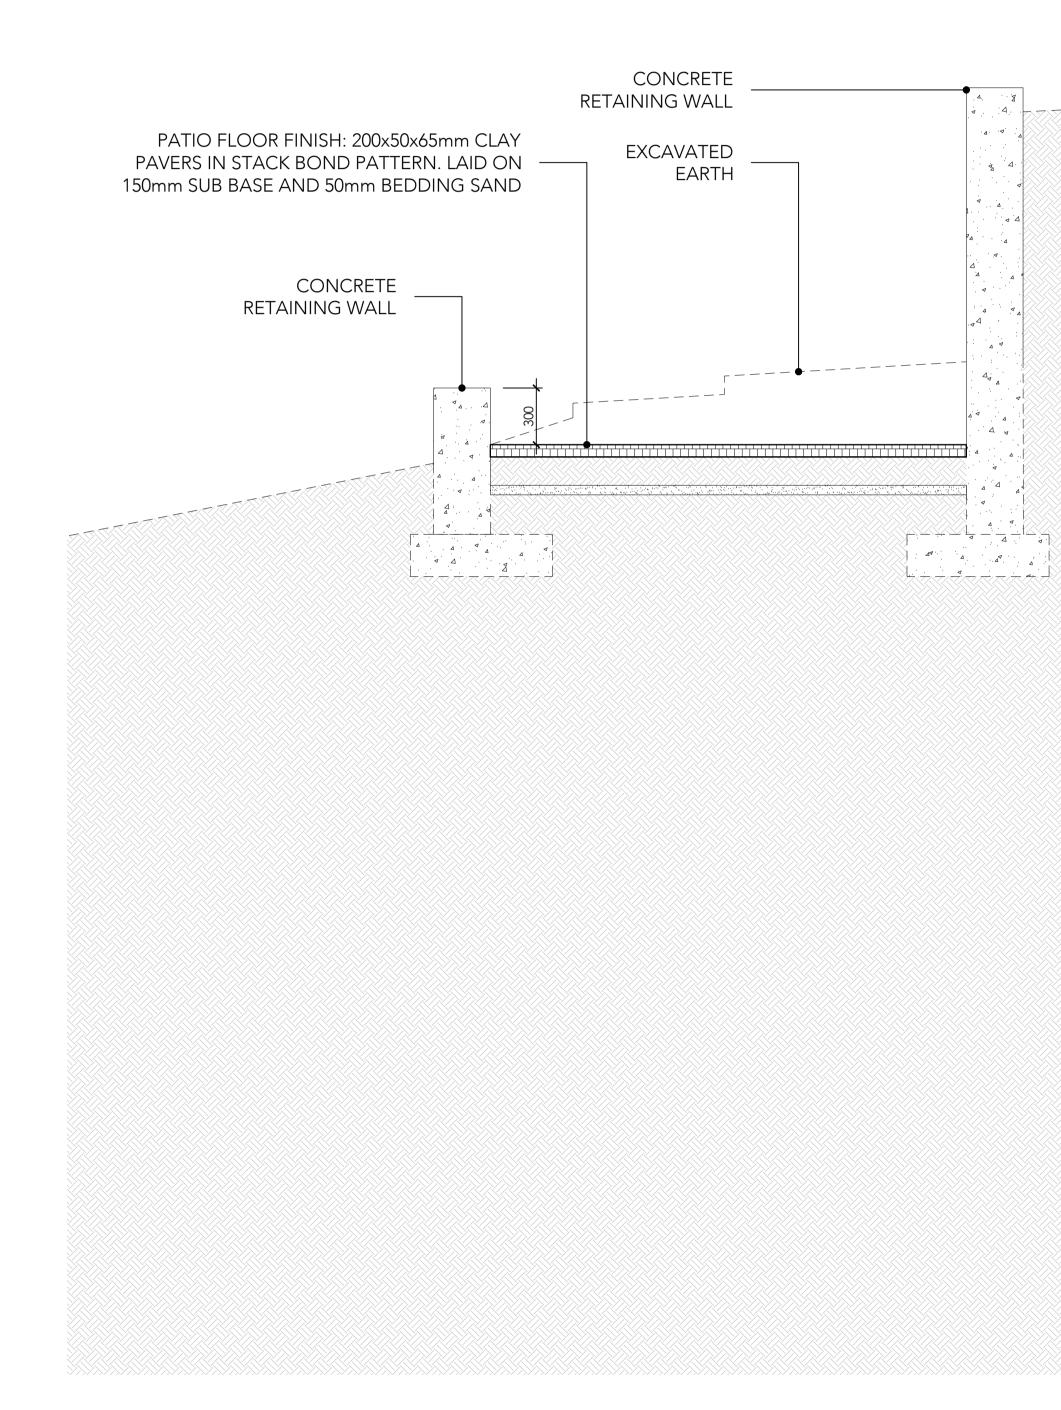

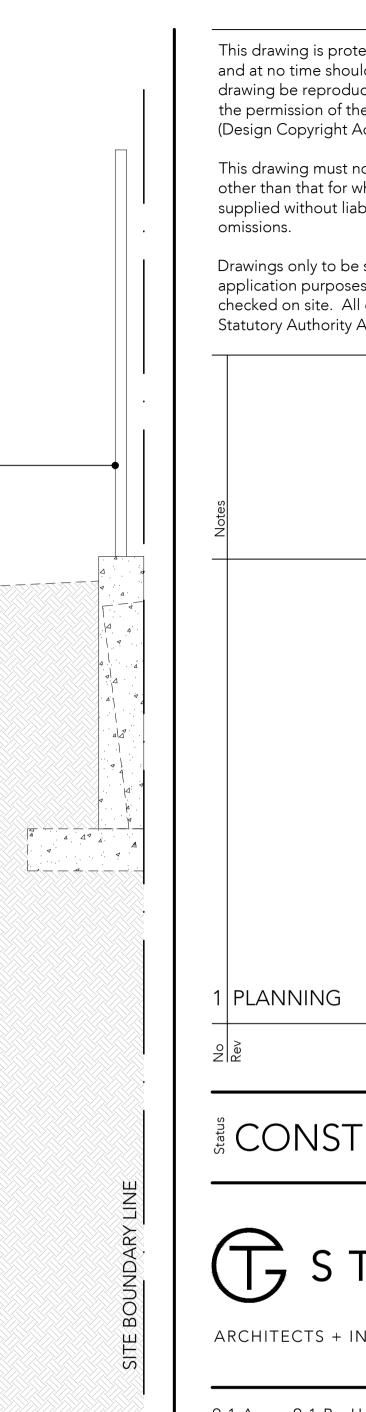

This drawing is protected under Copyright and at no time should any portion of this drawing be reproduced or copied without the permission of the Architect. (Design Copyright Act 1968)

This drawing must not be used for purposes other than that for which it is provided. It is supplied without liability for any errors or

Drawings only to be scaled for planning application purposes, all dimensions to be checked on site. All drawings subject to Statutory Authority Approval.

Notes		
1	PLANNING	11.10.23
No		Date



ARCHITECTS + INTERIOR DESIGNERS

91A - 91B HEATH STREET L O N D O N N W 3 6 S S T e I 0 2 0 7 6 3 6 3 8 3 8						
INFO WWW.TG-STUDIO.CO.UK						
Project	NW3 5TL 26 NETHERHALL GARDENS					
Date	11.10.23	Scale @ A1	1:20			
Drawing	PROPOSED SECTION B-B					
Drawn by Drawing	IV	Checked by	TG			
Job No.	261	Dwg No.	A-351	L Rev		