


# 101 Canfield Gardens DWG03 - Existing Block

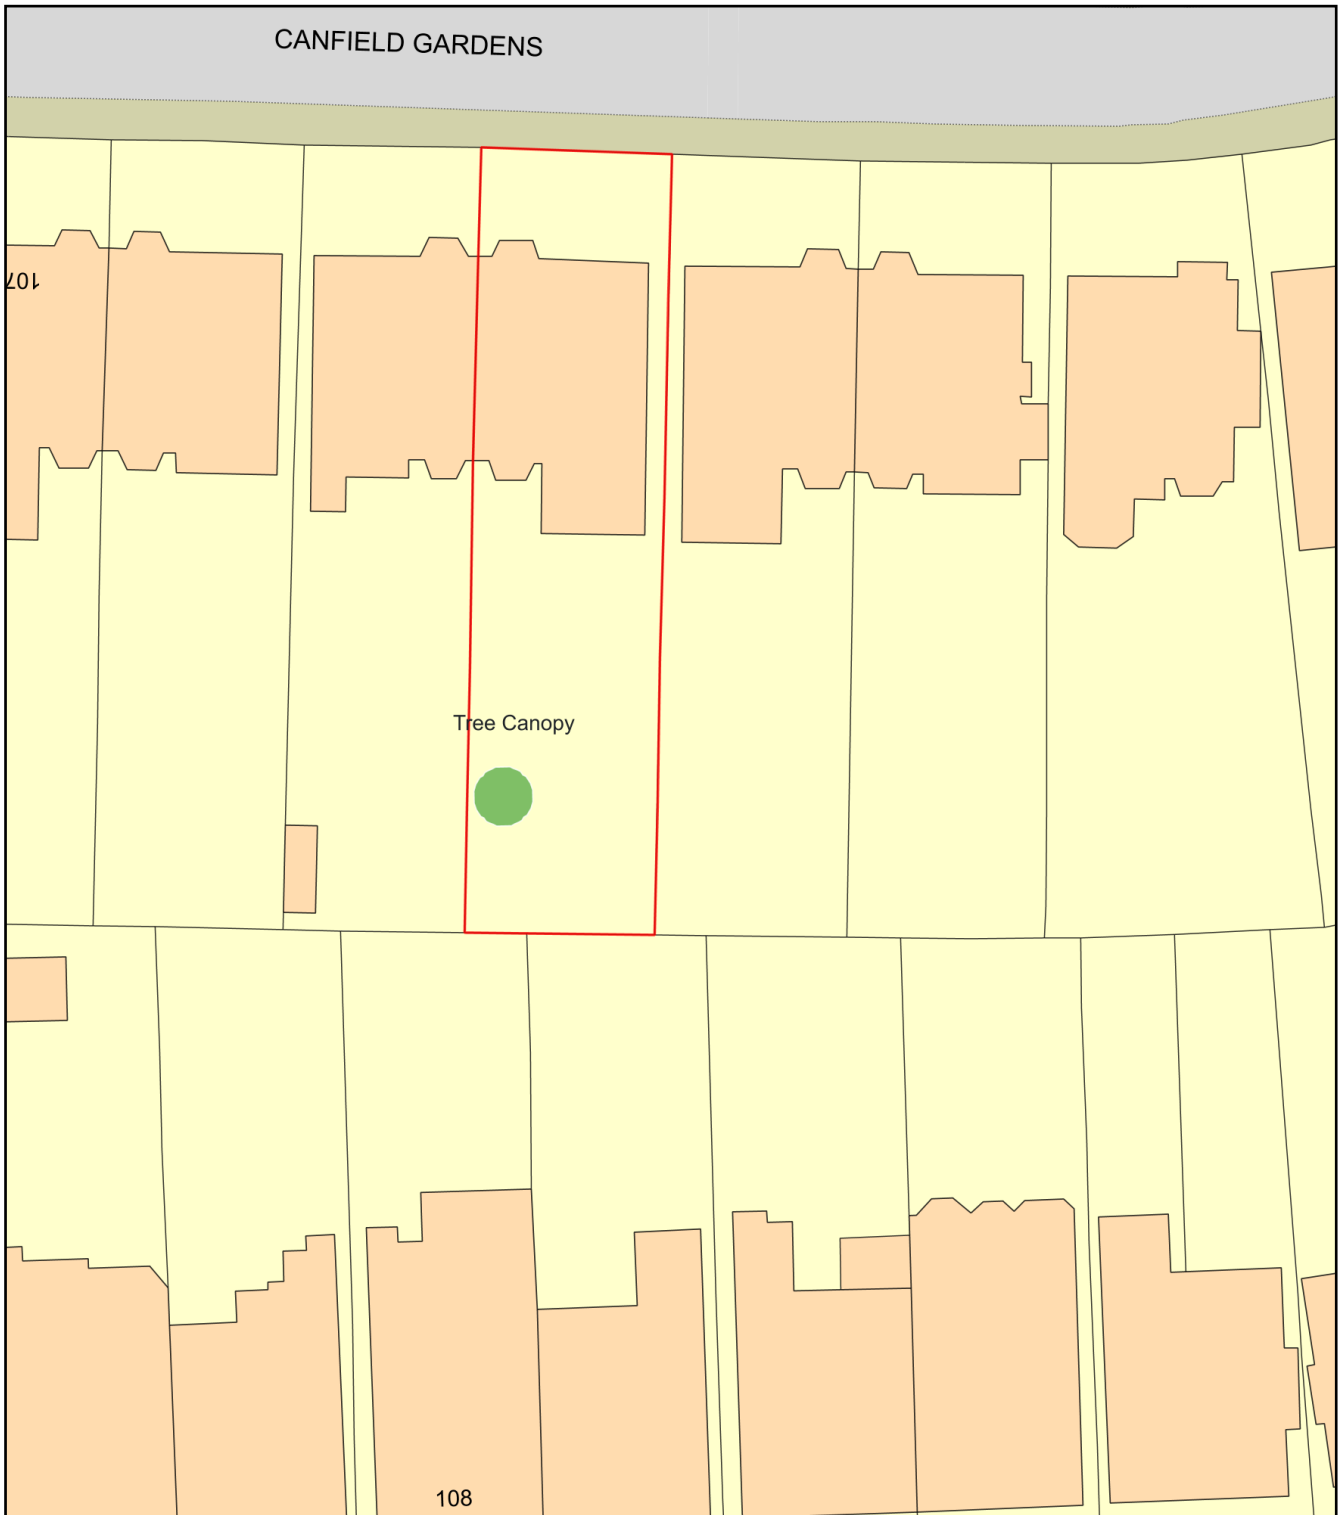

Plan Produced for: John Woodford

Date Produced: 17 Oct 2023

Plan Reference Number: TQRQM23248173643368

Scale: 1:500 @ A4