
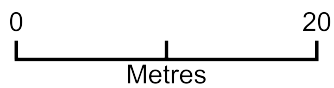


101 Canfield Gardens DWG02 - Proposed Block

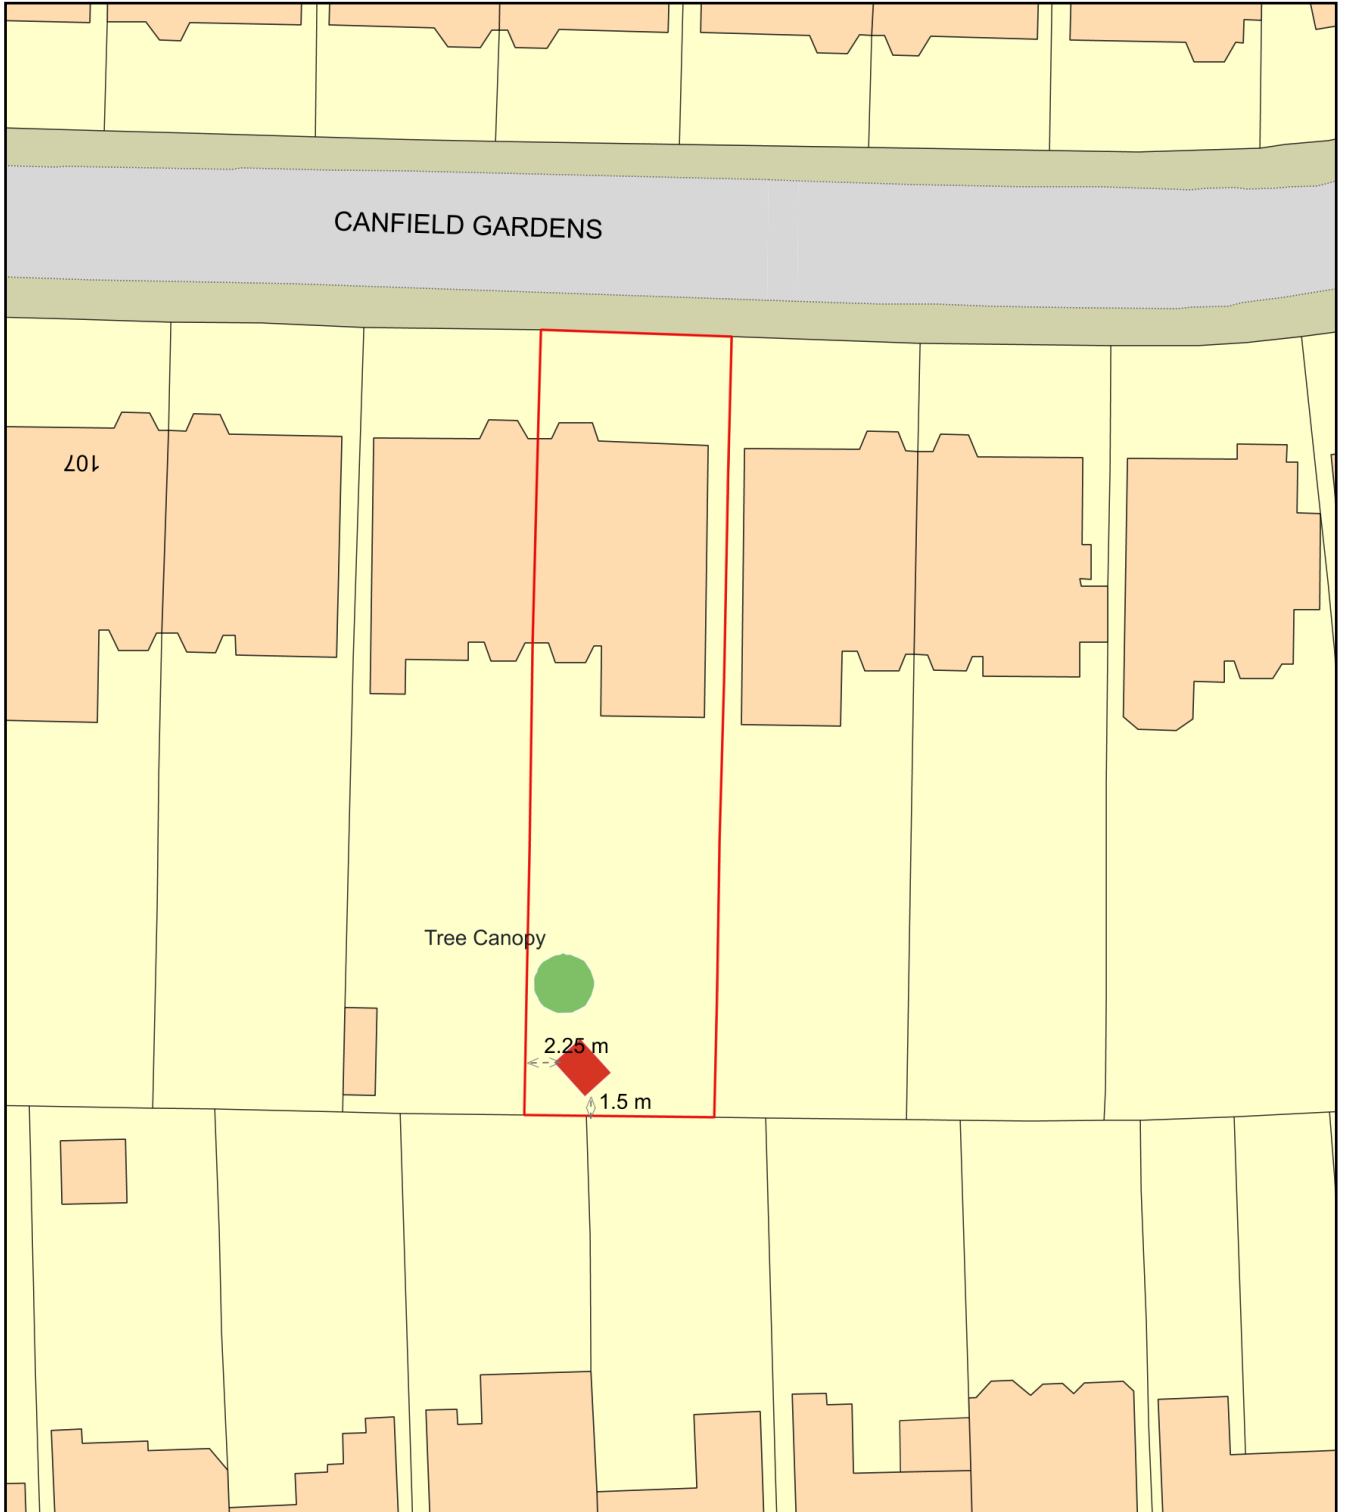

Plan Produced for: John Woodford

Date Produced: 18 Oct 2023

Plan Reference Number: TQRQM23248171459132

Scale: 1:500 @ A4