




ELEVATION A
AS EXISTING




ELEVATION B
AS EXISTING

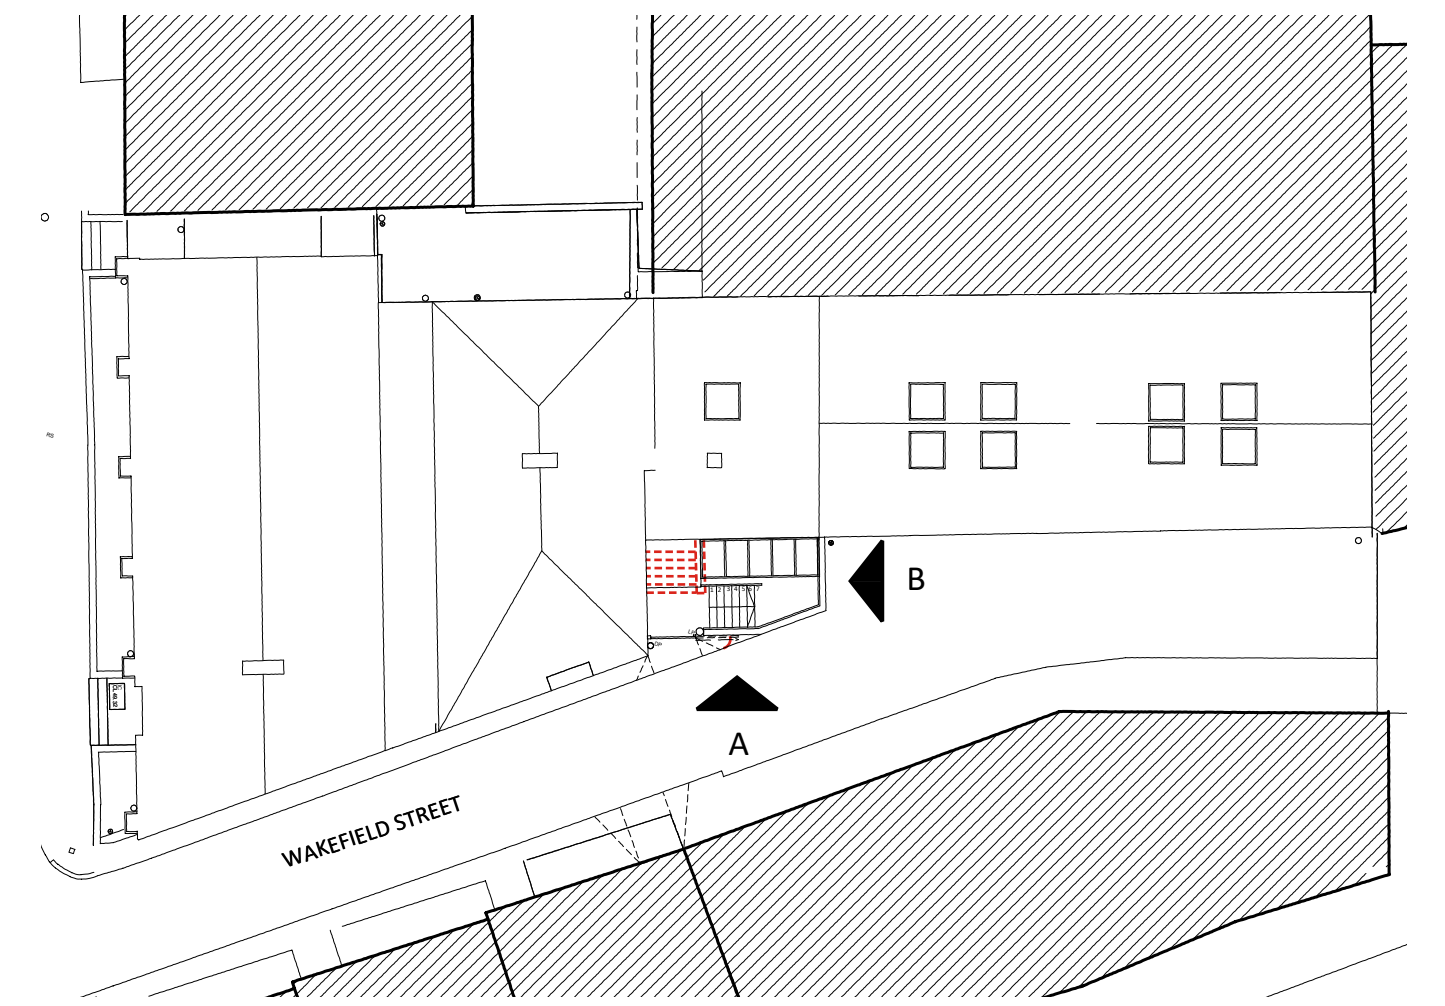

7 WAKEFIELD STREET
KEY PLAN

KEY
--- DEMOLISH

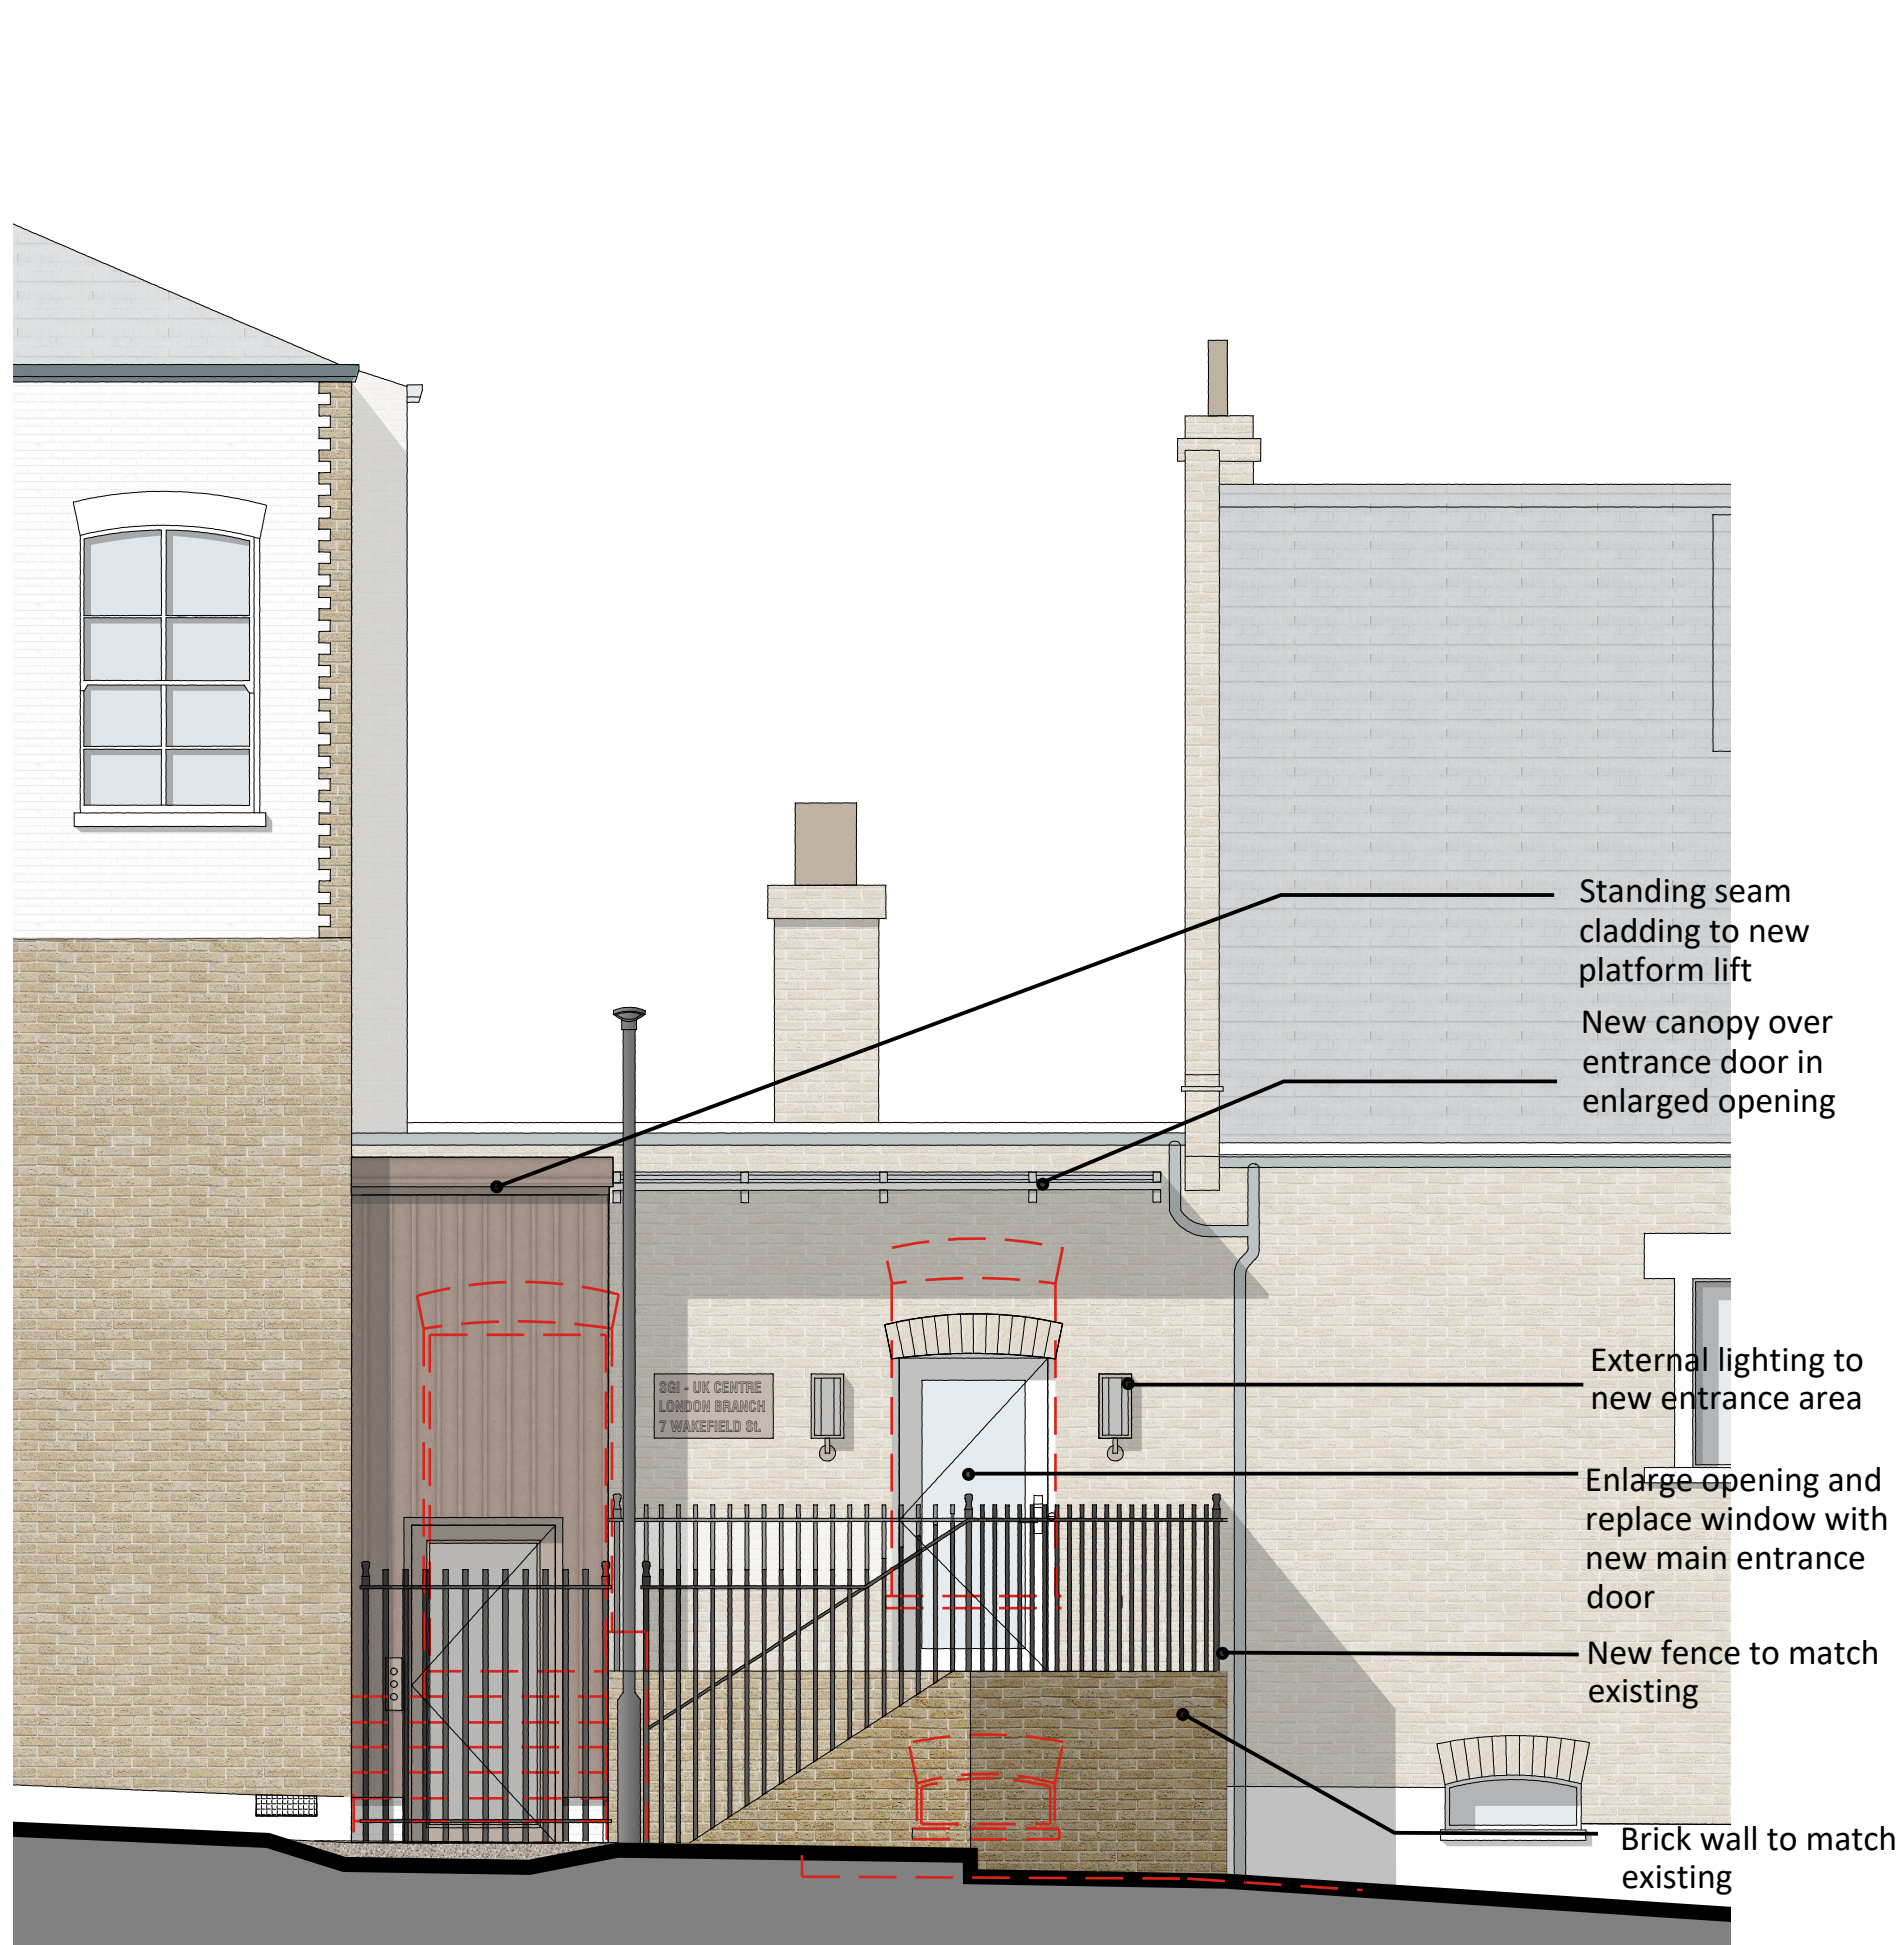

ELEVATION A
AS PROPOSED



ELEVATION B
AS PROPOSED



B
A
ISSUED FOR PLANNING - KEY PLAN AND ELEVATION A UPDATED
ISSUED FOR COMMENTS
RZ
GN
CJ
17.10.2023
22.03.2023

Rev.	Description	Author	Checked	Date
------	-------------	--------	---------	------

CARLESS + ADAMS
01628 665131 enquiries@carless-adams.co.uk
carless-adams.co.uk
Design the best,
to live the best

Client
SGI-UK

Project
7 WAKEFIELD STREET

Title
ELEVATIONS
EXISTING AND PROPOSED
C+A no.
A-938

scale
1:50
author
RZ
chk'd
CJ
date
Oct. 17, 23
sheet size
A1

project.	org.	zone.	level.	type.	role.	class.	num.	status.	rev.
CA	01				A		04		B

For construction purposes dimensions shall not be scaled & figured dimensions must be verified on site before work commences.
This drawing is Copyright ©