

Architects and Designers

e-mail: christopher@cockrelldesign.com  
phone: 07939 132453  
www: cockrelldesign.com

CONSULTANTS:

- Structural Engineer: -
- MEP Engineer: -
- Quantity Surveyor: -
- Principal Designer: -
- Building Control: -

CLIENT:

Soho Housing Ltd

PROJECT:

22 Montague Street

Bloomsbury, London

NOTES:

Do not scale from this drawing except via scale bar.  
For planning purposes only unless otherwise explicitly stated.  
Check all dimensions on site prior to fabrication or setting out.  
This document is copyright and may not be reproduced without permission

All existing drawings have been produced from topographical survey produced by others.  
Cockrell Design accept no responsibility for the accuracy of the survey information produced.

Revision	Reason For Issue	Date
00	Listed Building Consent	October 2023

062023\_PL\_SI\_001


00

Drawing Name: Site Drawing

Drawing Description: Site Location Plan

Scale: 1:1250@A3

Issue Purpose: PLANNING

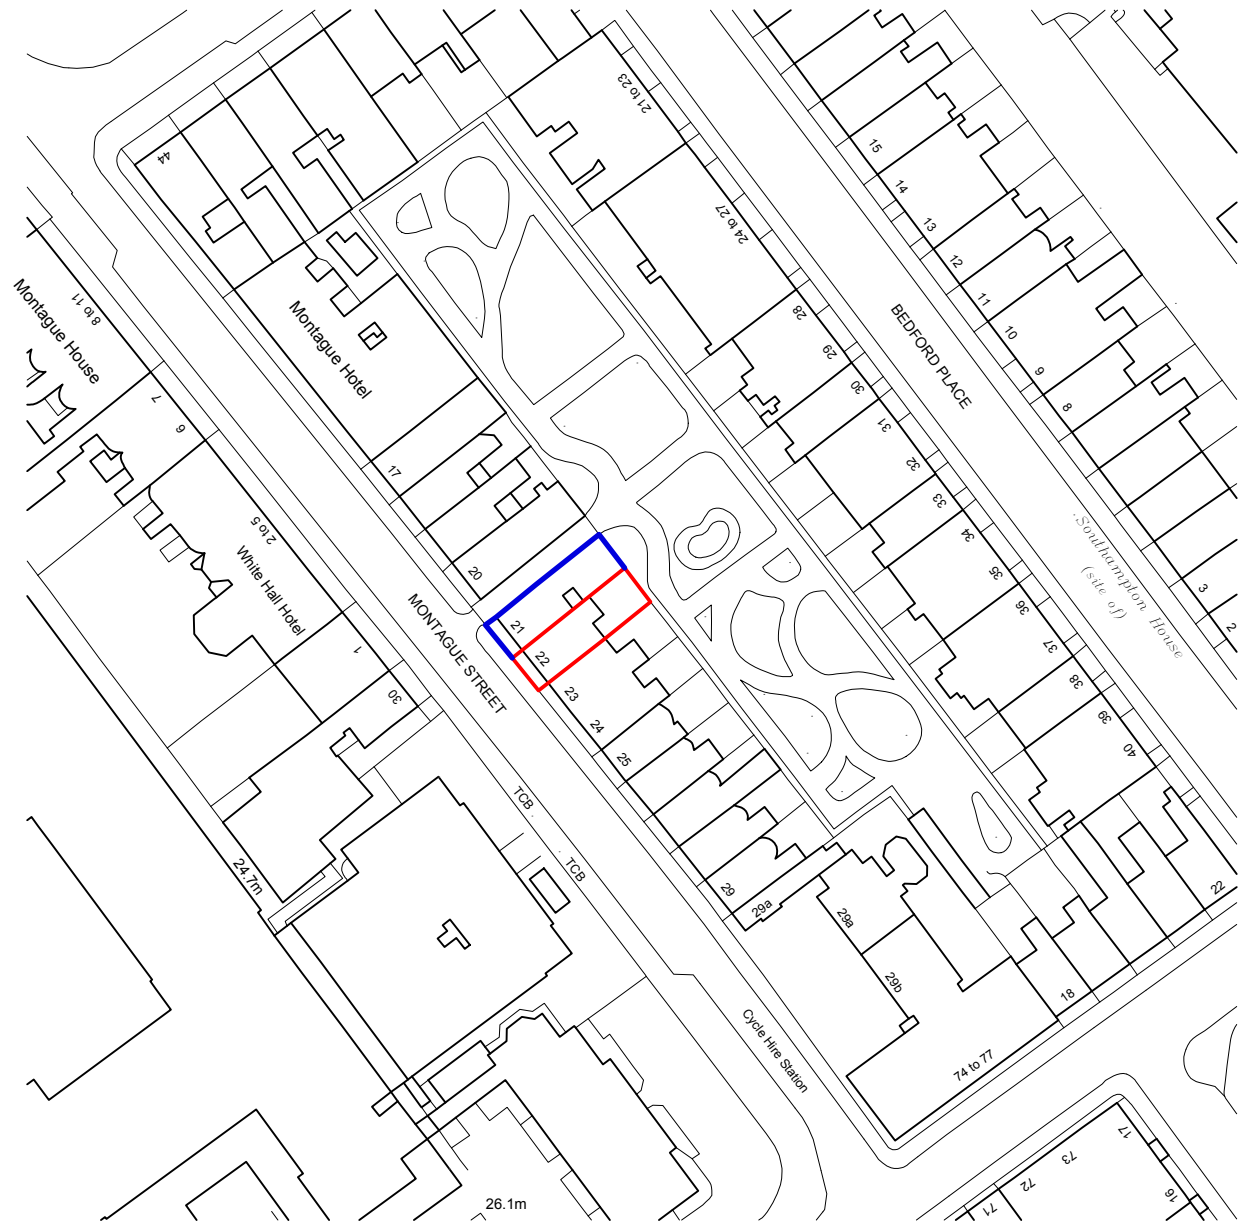

Ordnance Survey, (c) Crown Copyright 2023. All rights reserved. Licence number 100022432