




PROPOSED BIN STORAGE 3D VIEW



PROPOSED BIN STORAGE ELEVATIONS
Scale 1:20

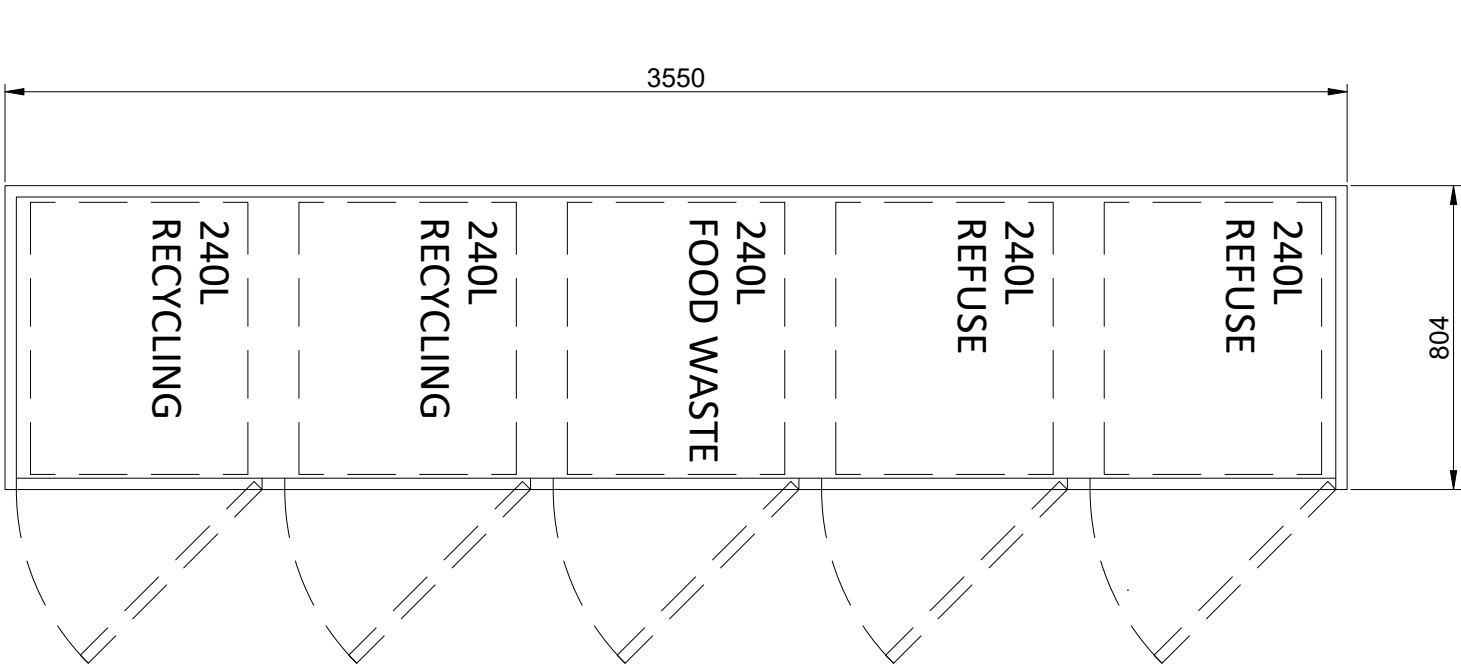

PROPOSED BIN STORAGE PLAN
Scale 1:20

0 200 400 800

scale bar 1:20 (mm)

Rev.	Date	Description
P1	17.10.23	Initial Issue

NEWTON

ARCHITECTURE LTD

• info@newtonarchitecture.co.uk

Project
611 Finchley Road

Title
Proposed Bin Store

Drawing no.
2042 - 140

Date 17.10.23	Rev. P1	Scale 1:20@A3
------------------	------------	------------------

© Newton Architecture Ltd