


ROOF PLAN - EXISTING



ROOF PLAN - PROPOSED

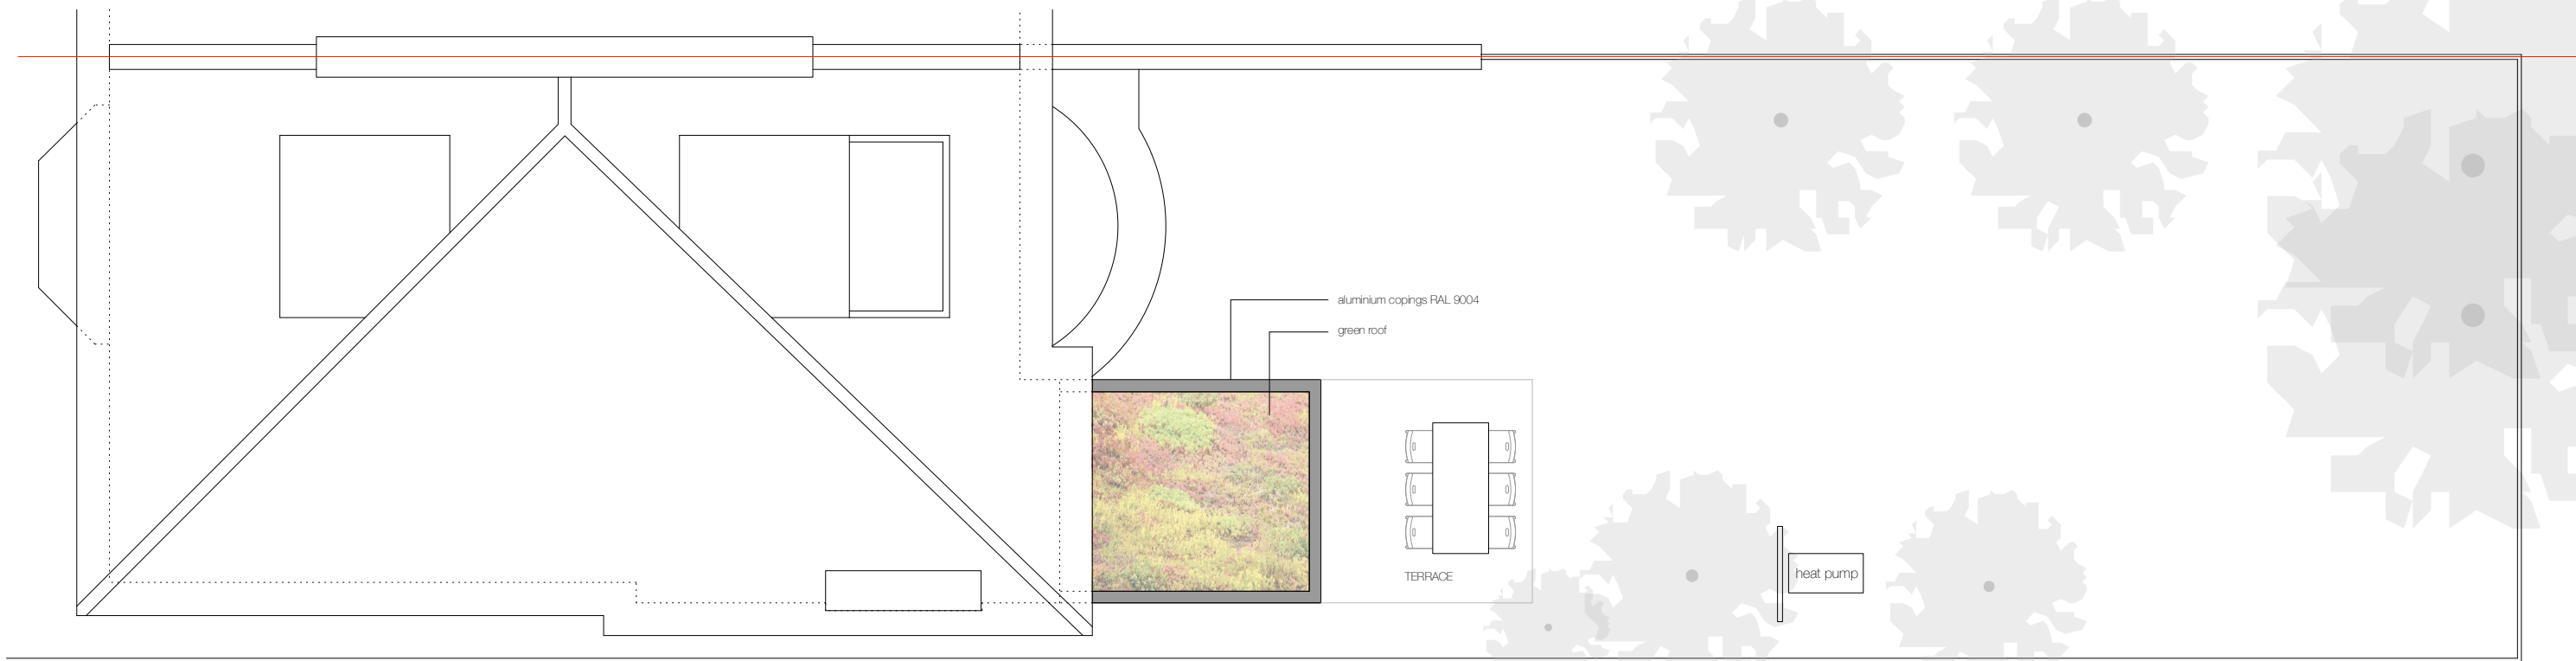