


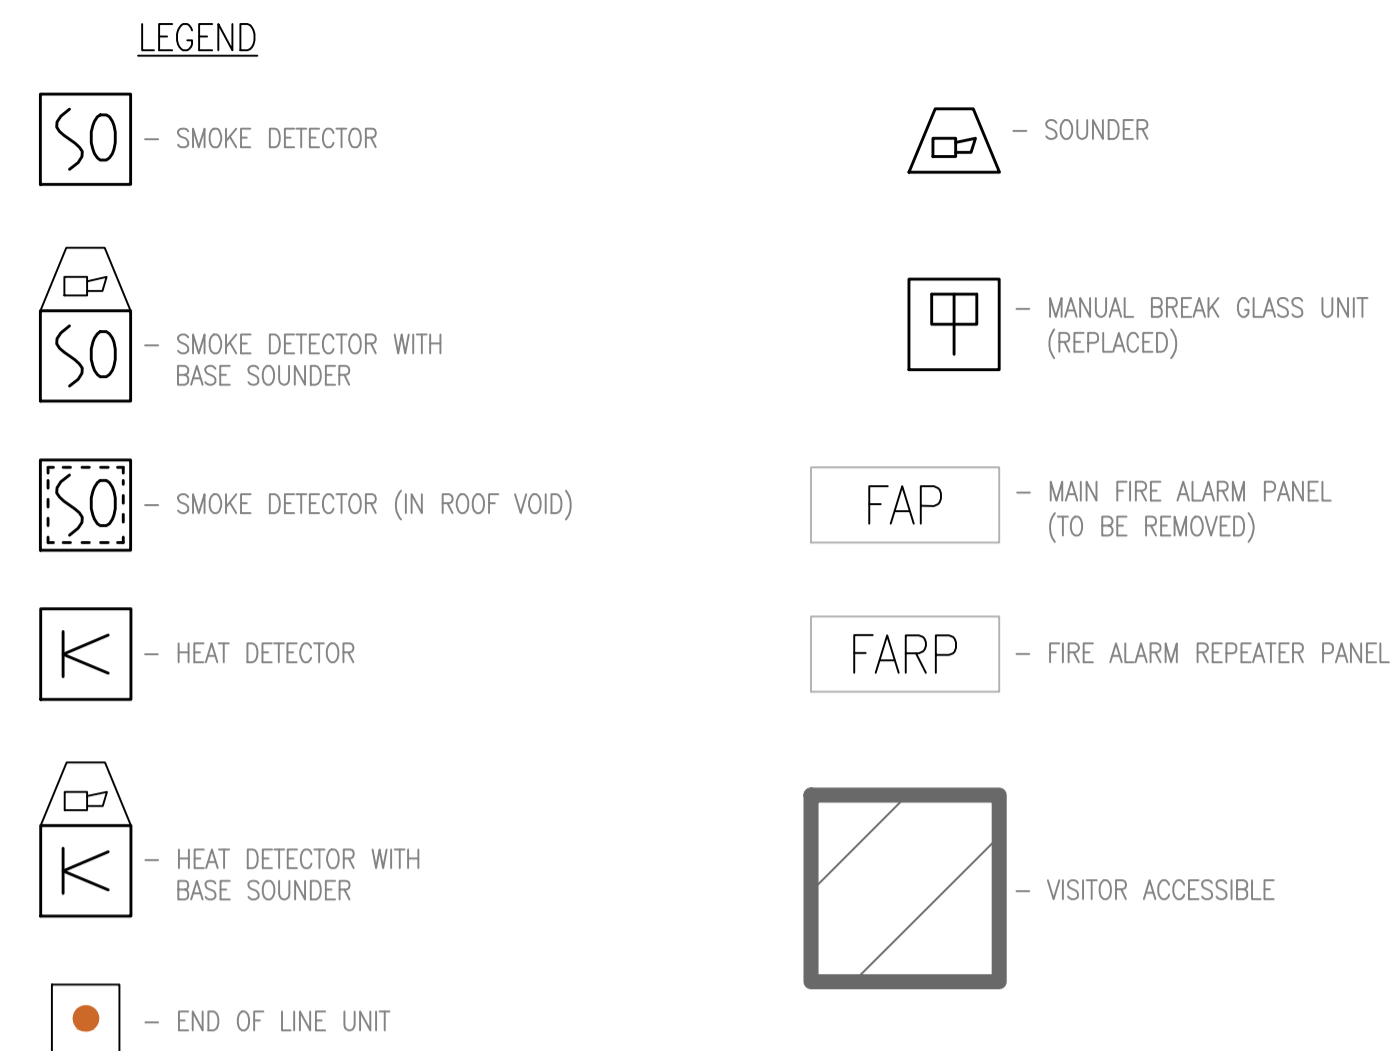


BASEMENT



- notes
- SOUNDER HAS MISSING COVER.
 - LOCATION OF DNO TP&N SERVICE HEAD & METER ALONG WITH THE HOUSES DISTRIBUTION HEAD.
 - IT IS STRONGLY BELIEVED THIS DETECTOR HAS A FAULT IN ITS SUPPLY CABLE AND HENCE DOES NOT WORK.
 - LOCATION OF A SIMPLE INDICATOR PANEL WITH 4 NO. ZONE INDICATORS, A FAULT INDICATOR AND 4 NO. PUSH BUTTONS.
 - SIGNAGE IS UNAFFECTED BY THIS PROPOSAL.
 - WHERE PRACTICAL AND IT DOES NOT IMPAIR ITS OPERATION, ALL NEW & EXISTING DEVICES/EQUIPMENT ARE TO BE PAINTED (EVENLY & WITHOUT RUNS) SO AS TO MATCH THE SURROUNDING WALL/CEILING SURFACE TO WHICH IT IS FIXED.
 - ALL REDUNDANT CABLING IS TO BE REMOVED AND ANY SURFACES MADE GOOD.

GROUND FLOOR

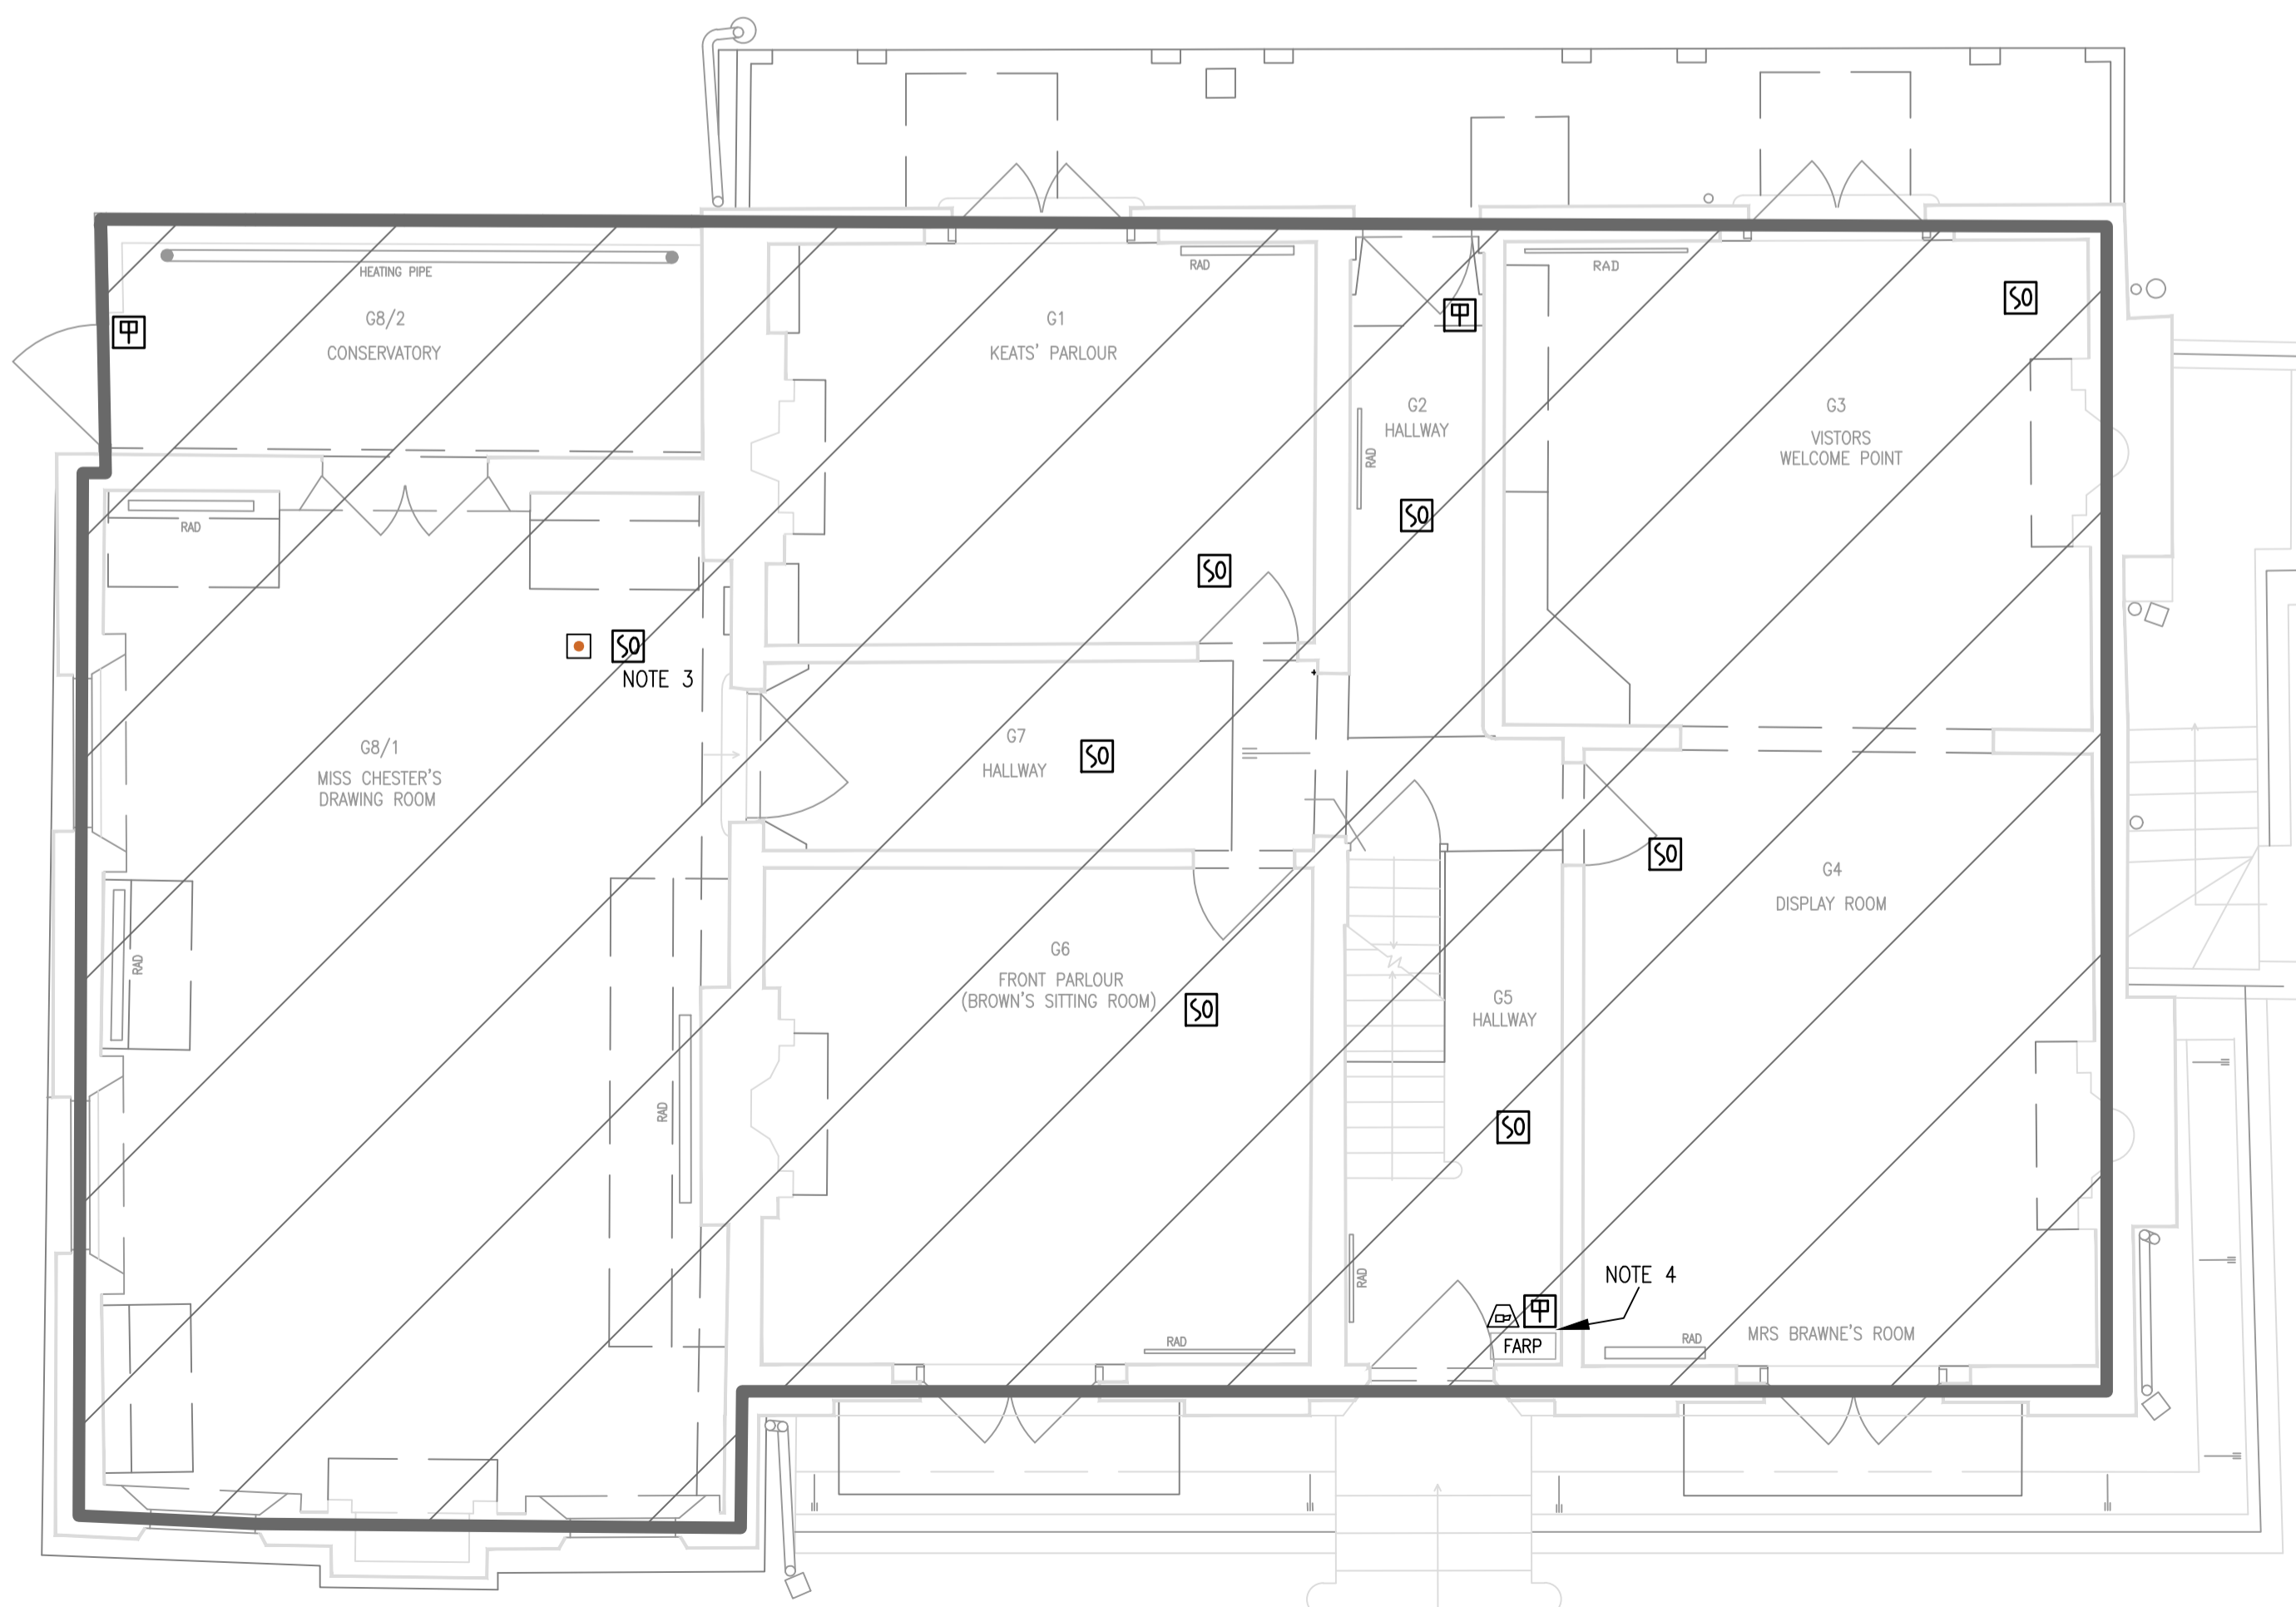

Notes
Do not scale. All dimensions to be checked on site.
Errors to be reported to supervising officer.

Rev	Drawn	Date
C		
B		
A		

P.G. Wilkinson BSc MRICS
 City Surveyor
 CITY SURVEYOR'S DEPARTMENT
 Corporate Property Group:
 Plans & Research Section

Project :
 KEATS HOUSE
 10 KEATS GROVE
 LONDON NW3 2RR

Drawing :
 BASEMENT & GRD FLR
 EXISTING FIRE ALARM
 SYSTEM LAYOUT

Scale at A1 : 1:50	Drawn by : S.M.C.
Des : S.M.C.	App :
Date : NOV 21	Pro code UPRN
Drawing No: COL/KH/68/00	
Revision	C