

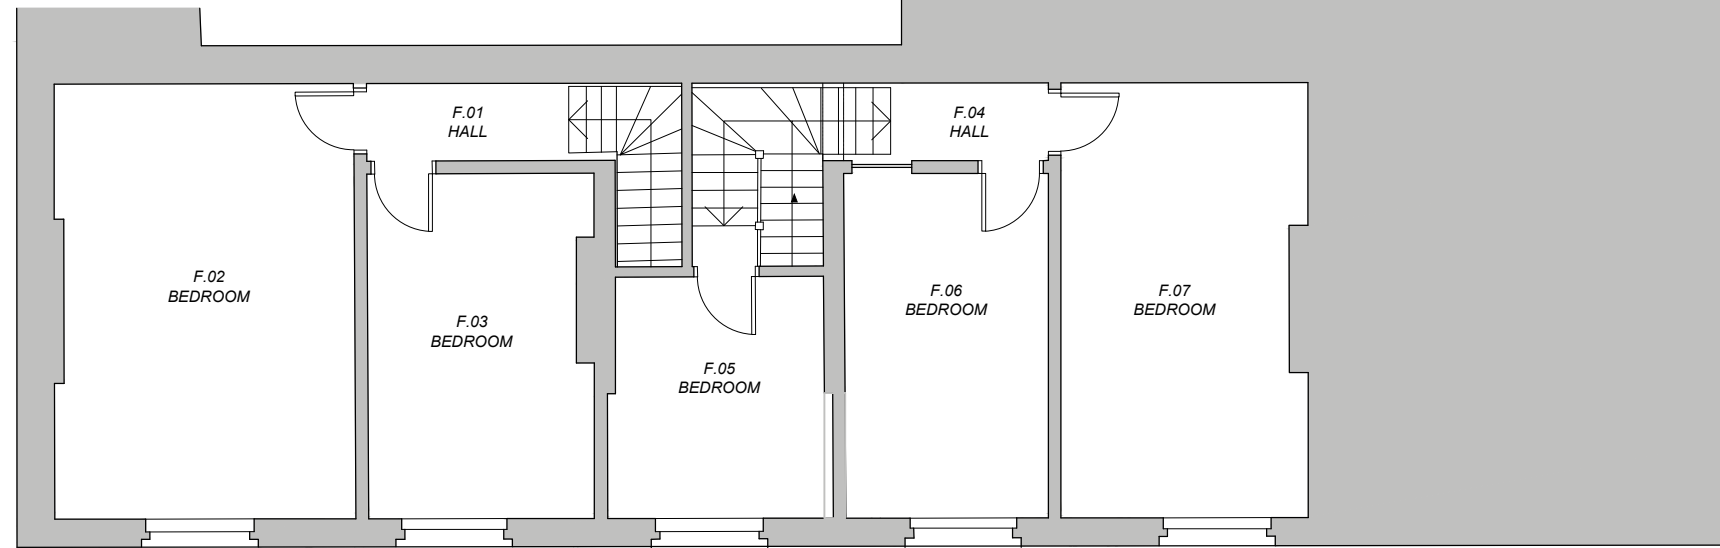


SCALE:
1:50 @A1
1:100 @A3

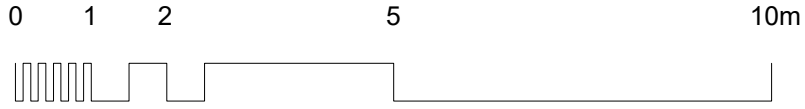

2 FIRST FLOOR EXISTING
SCALE 1:100 @ A3

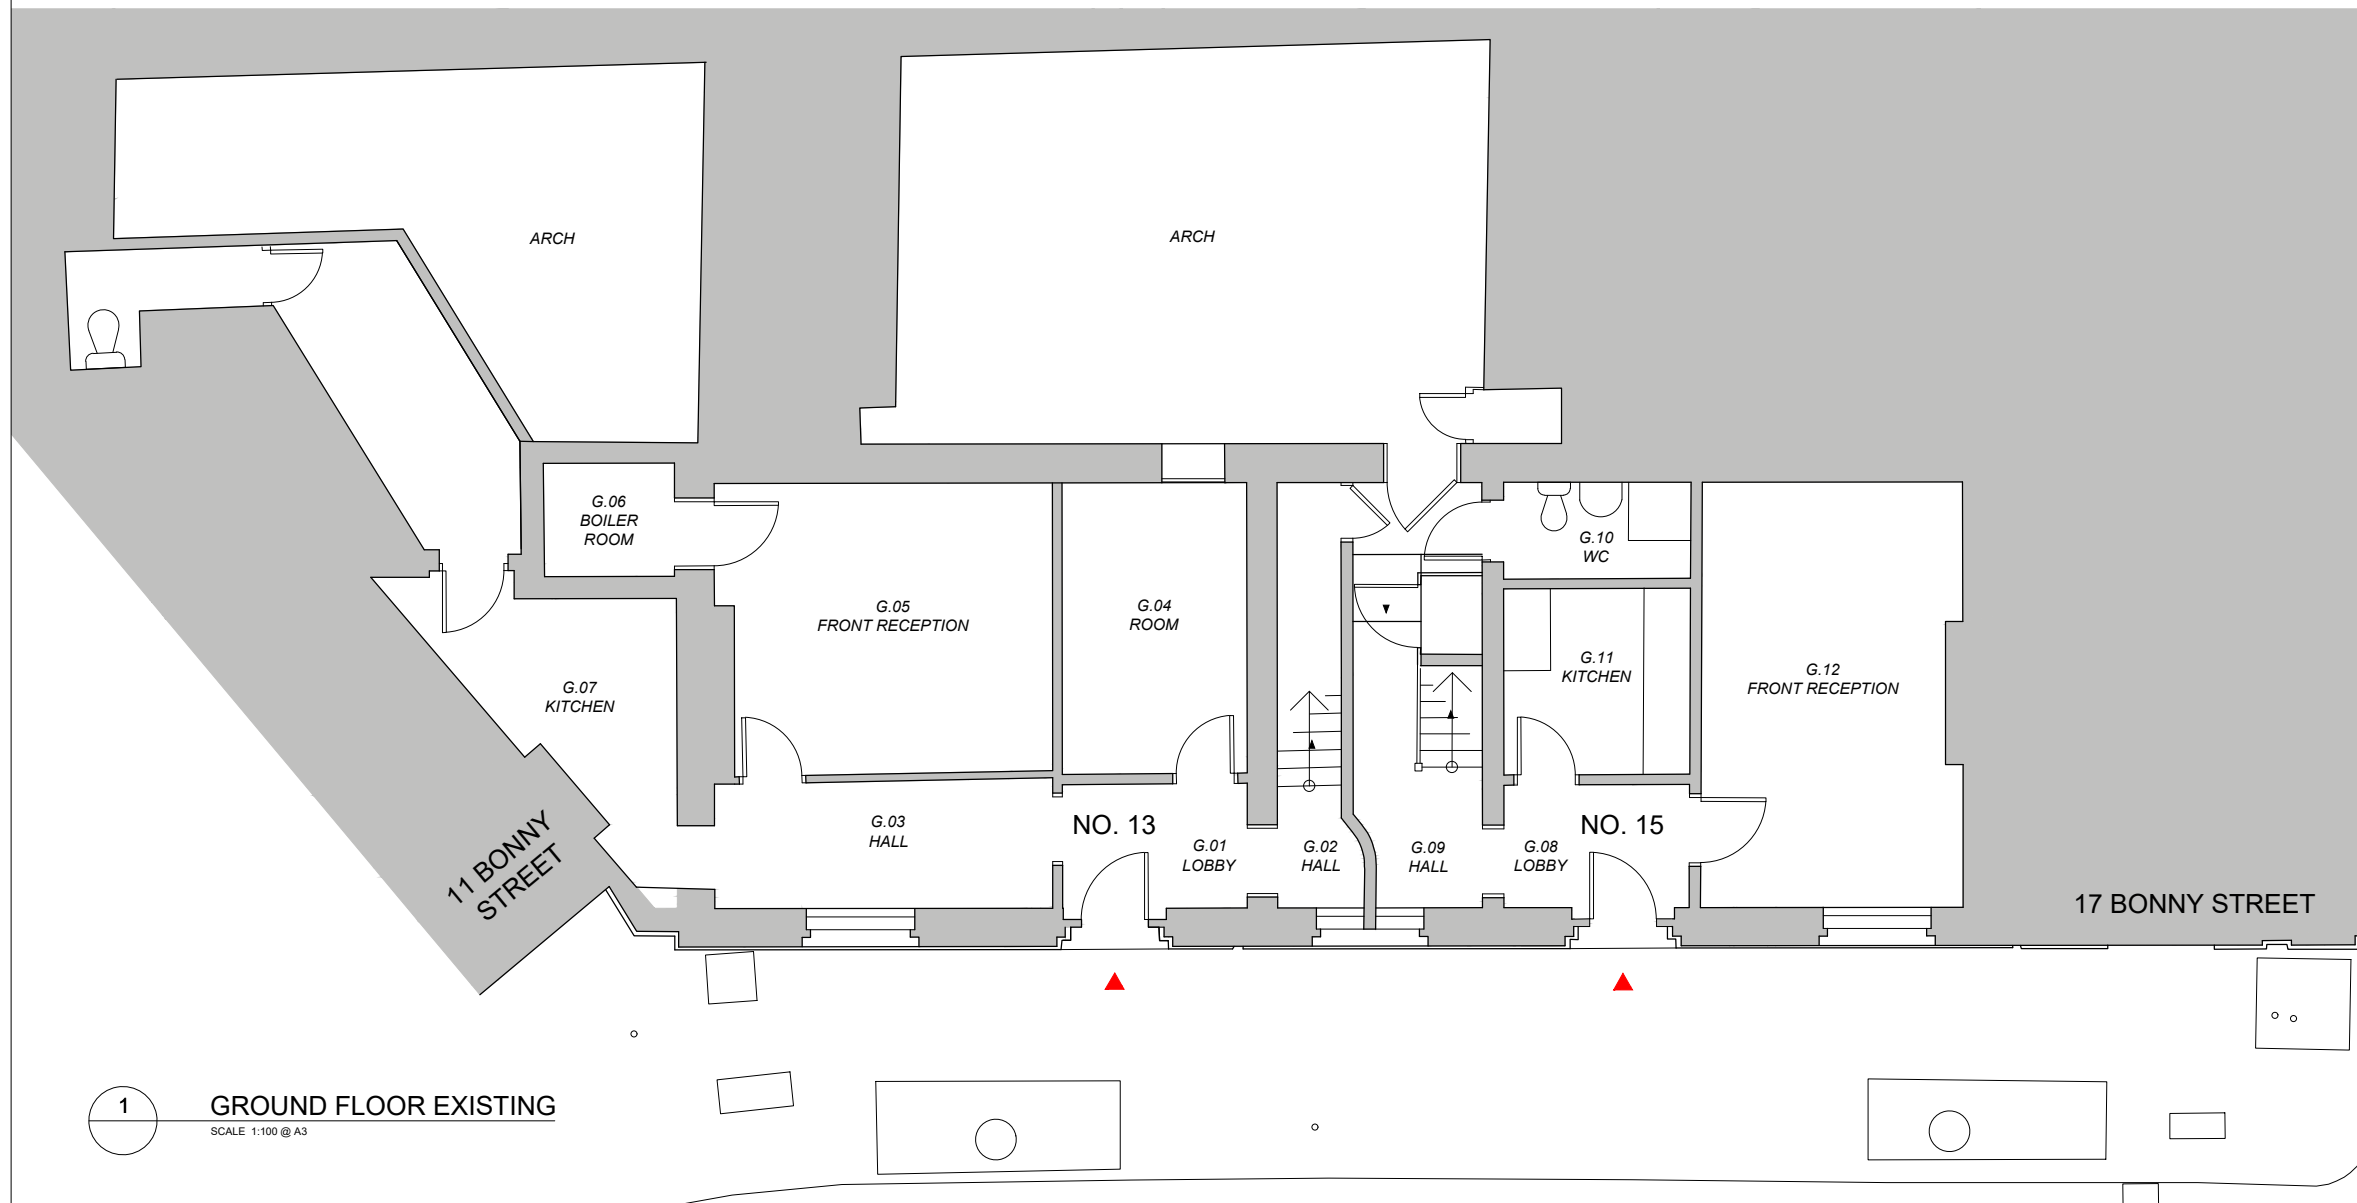

1 GROUND FLOOR EXISTING
SCALE 1:100 @ A3

PLEASE NOTE:

FOR CONSTRUCTION PURPOSES USE FIGURED DIMENSIONS ONLY. THIS DRAWING IS TO BE READ IN CONJUNCTION WITH ALL RELEVANT PROJECT INFORMATION. ALL DIMENSIONS MUST BE CHECKED ON SITE PRIOR TO THE COMMENCEMENT OF WORKS. PLEASE REPORT ANY DISCREPANCY TO THE ARCHITECT OR CONTRACT ADMINISTRATOR.

P1	01/08/2023	First Issued	AM
Rev:	Date:	Revision note:	By:



Maidstone Innovation Centre, T 01622 692249
Suite 44, 45 & 46, E pbc@primebc.co.uk
Gidde Pond Way, W www.primegrouppltd.co.uk
Maidstone, Kent, ME14 5FY

SURVEYORS ARCHITECTS PLANNERS

Project:
13 & 15 BONNY STREET NW1 9PE

Client:
THE ARCH COMPANY

Title:
EXISTING PLANS

Purpose of issue:
PLANNING

Drawing number: Revision:

014.2429-001 **P1**

Scale: 1:100	Paper Size: A3	Date: 08/2023	Drawn By: AM
-----------------	-------------------	------------------	-----------------

Copyright © Prime Building Consultants Limited. Do not reproduce without written permission.