



SCALE:
1:50 @A1
1:100 @A3

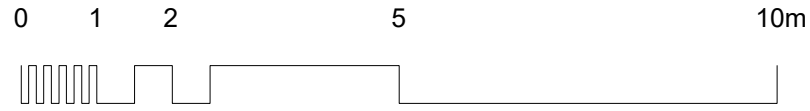


LEGEND

- = PROPOSED BELOW GROUND FOWL DRAINAGE
- - - = PROPOSED FOWL DRAINAGE
- = EXISTING BELOW GROUND FOWL DRAINAGE
TBC SUBJECT TO DRAINAGE SURVEY
- - - = EXISTING FOWL DRAINAGE TBC
SUBJECT TO DRAINAGE SURVEY
- IC = INSPECTION CHAMBER
- SVP = SOIL VENT PIPE
- SS = SUB STACK

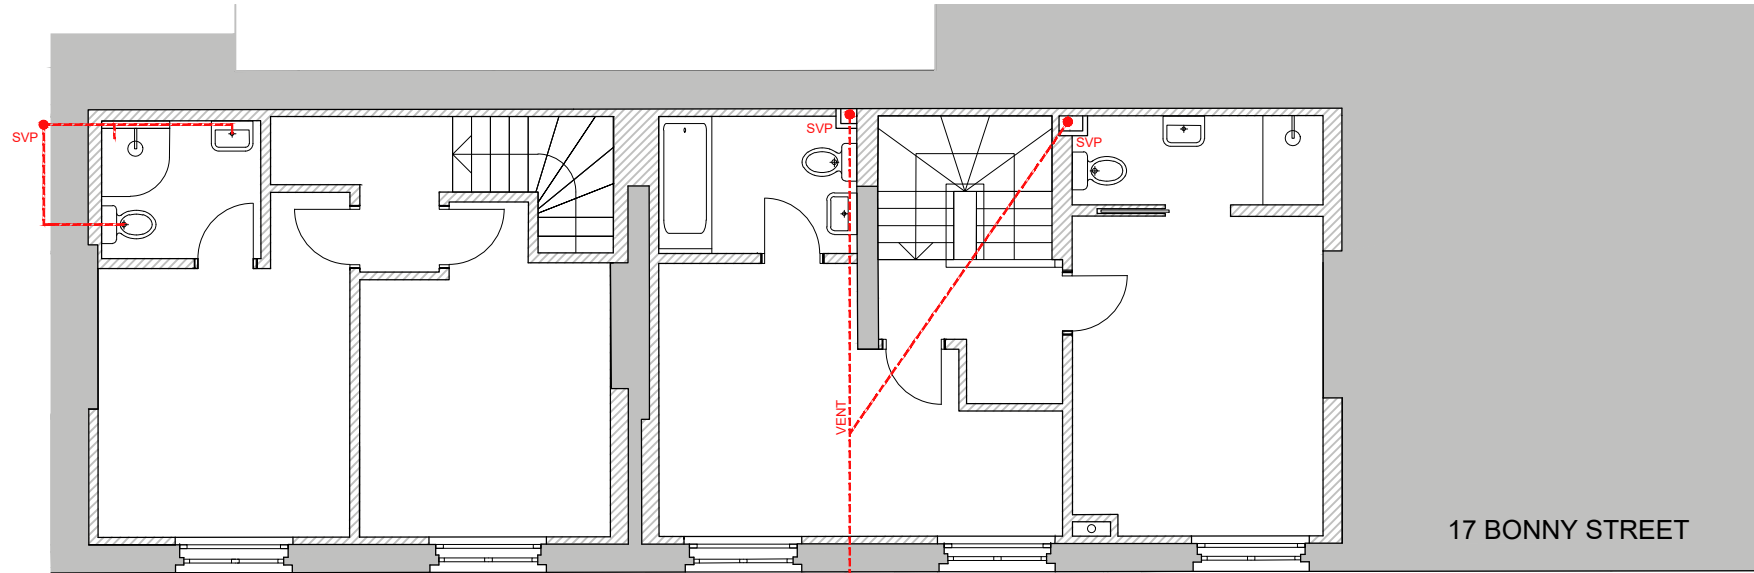

1 FIRST FLOOR PLUMBING
SCALE 1:50 @A1, 1:100 @ A3

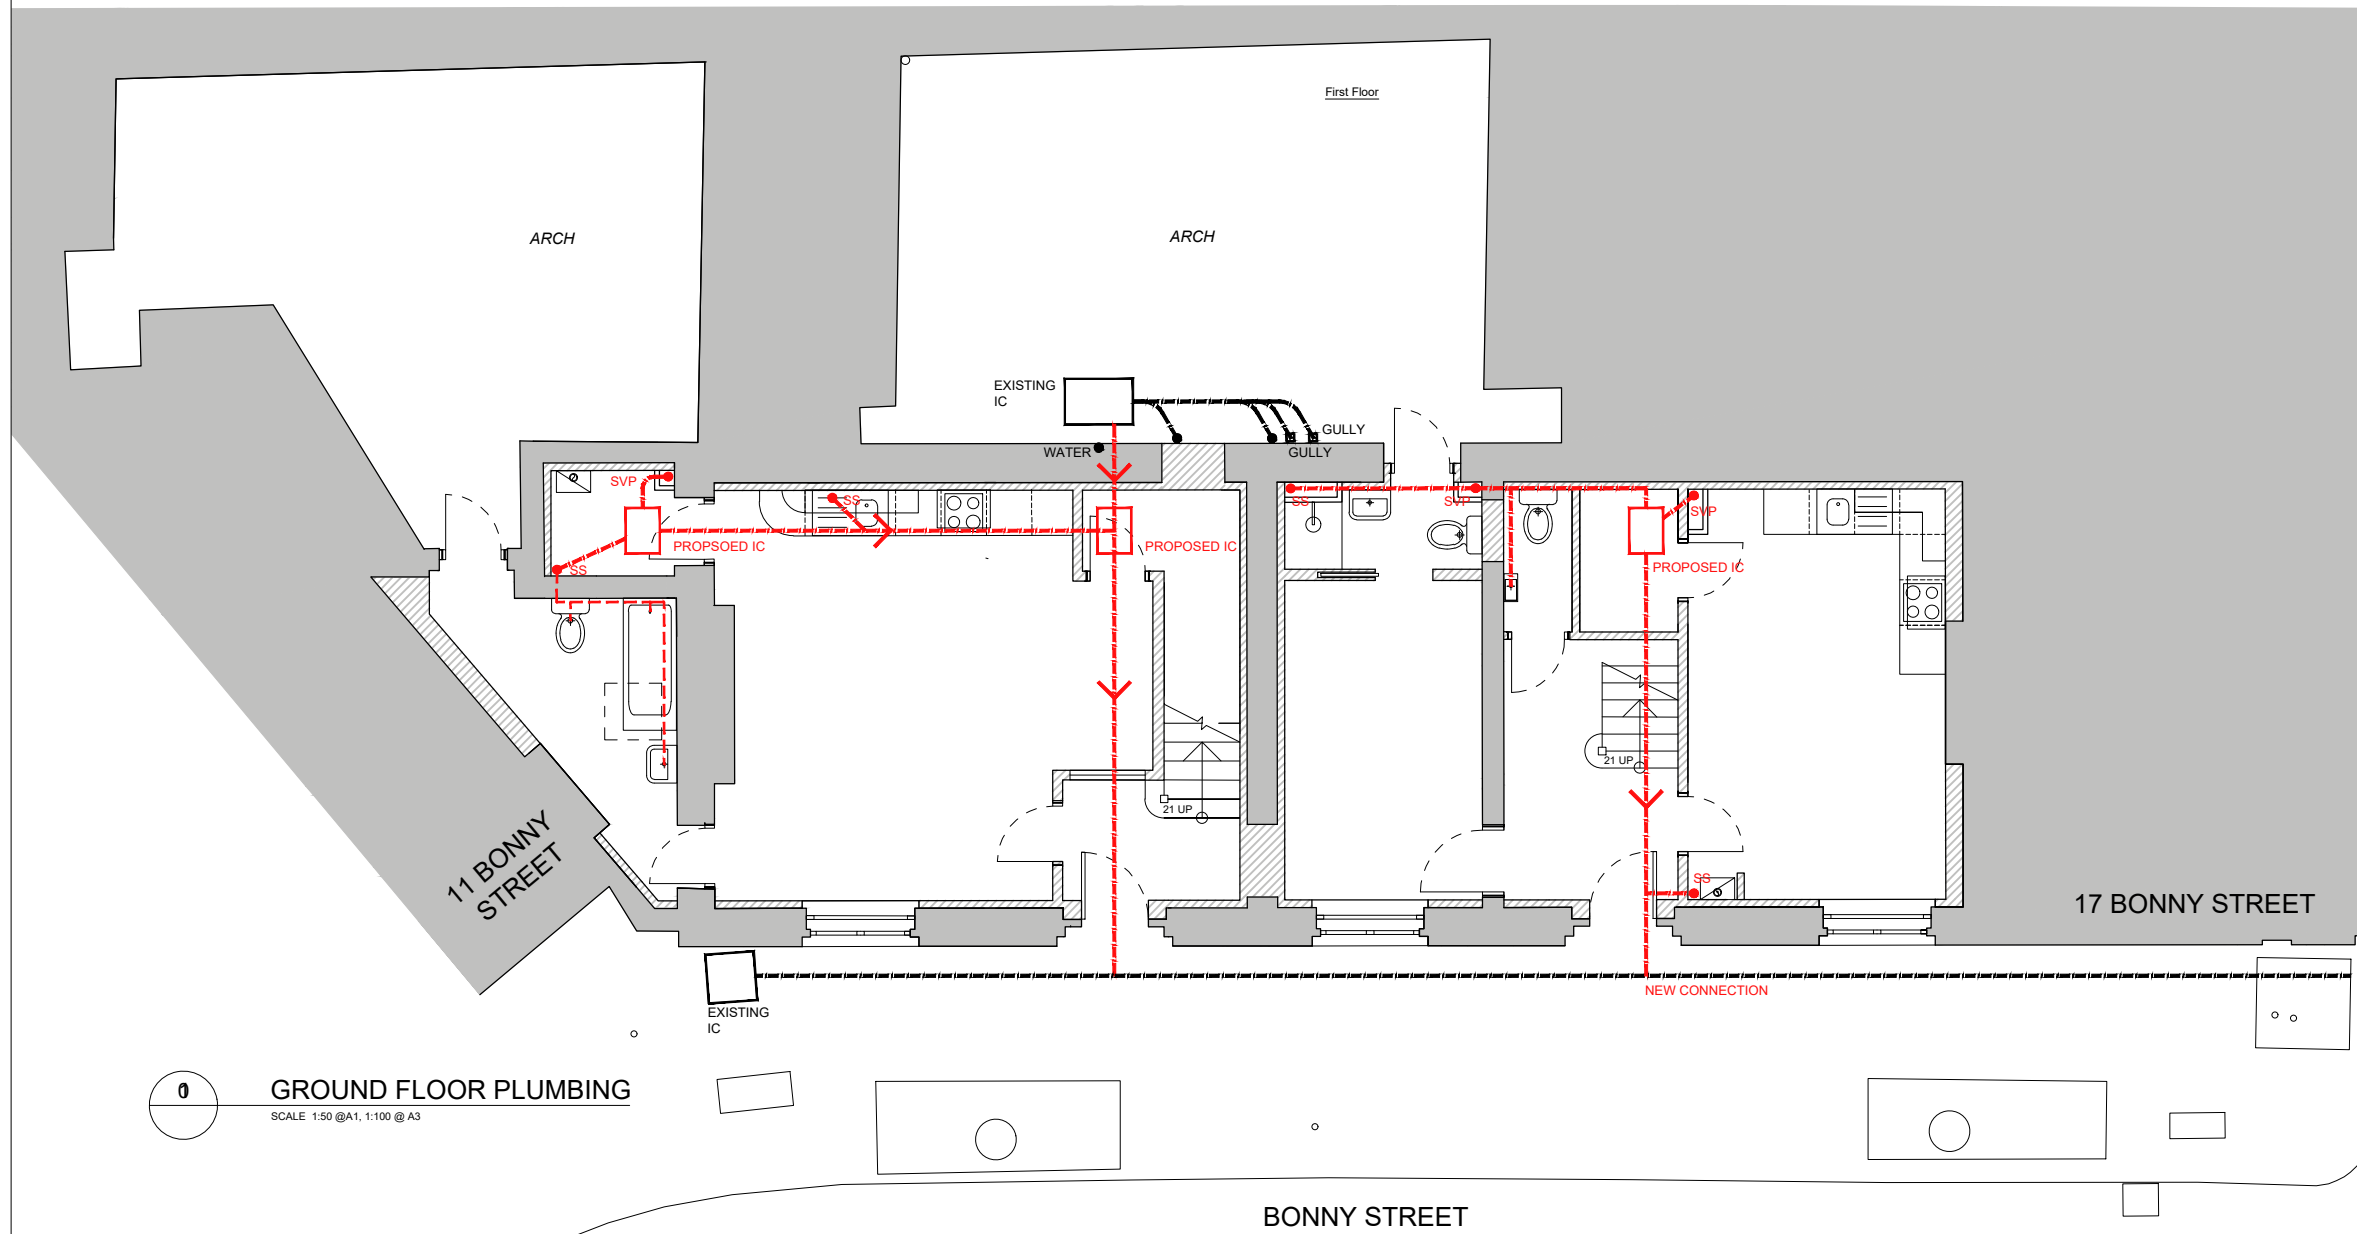

0 GROUND FLOOR PLUMBING
SCALE 1:50 @A1, 1:100 @ A3

PLEASE NOTE:

FOR CONSTRUCTION PURPOSES USE FIGURED DIMENSIONS ONLY. THIS DRAWING IS TO BE READ IN CONJUNCTION WITH ALL RELEVANT PROJECT INFORMATION. ALL DIMENSIONS MUST BE CHECKED ON SITE PRIOR TO THE COMMENCEMENT OF WORKS. PLEASE REPORT ANY DISCREPANCY TO THE ARCHITECT OR CONTRACT ADMINISTRATOR.

P1	25/09/2023	First Issued	AM
Rev:	Date:	Revision note:	By:



Maidstone Innovation Centre, T 01622 692249
Suite 44, 45 & 46, E pbc@primebc.co.uk
Gidds Pond Way, W www.primigroupltd.co.uk
Maidstone, Kent, ME14 5FY

SURVEYORS ARCHITECTS PLANNERS

Project:
13 & 15 BONNY STREET NW1 9PE

Client:
THE ARCH COMPANY

Title:
PROPOSED PLUMBING

Purpose of issue:
PLANNING

Drawing number: Revision:

014.2429-011 **P1**

Scale:	Paper Size:	Date:	Drawn By:
1:100	A3	09/2023	AM

Copyright © Prime Building Consultants Limited. Do not reproduce without written permission.