



EXISTING INTERNAL ELEVATION - G.04 ROOM  
NO.13 BONNY STREET - GROUND FLOOR

PLEASE NOTE:  
FOR CONSTRUCTION PURPOSES USE FIGURED DIMENSIONS ONLY. THIS DRAWING IS TO BE READ IN CONJUNCTION WITH ALL RELEVANT PROJECT INFORMATION. ALL DIMENSIONS MUST BE CHECKED ON SITE PRIOR TO THE COMMENCEMENT OF WORKS. PLEASE REPORT ANY DISCREPANCY TO THE ARCHITECT OR CONTRACT ADMINISTRATOR.

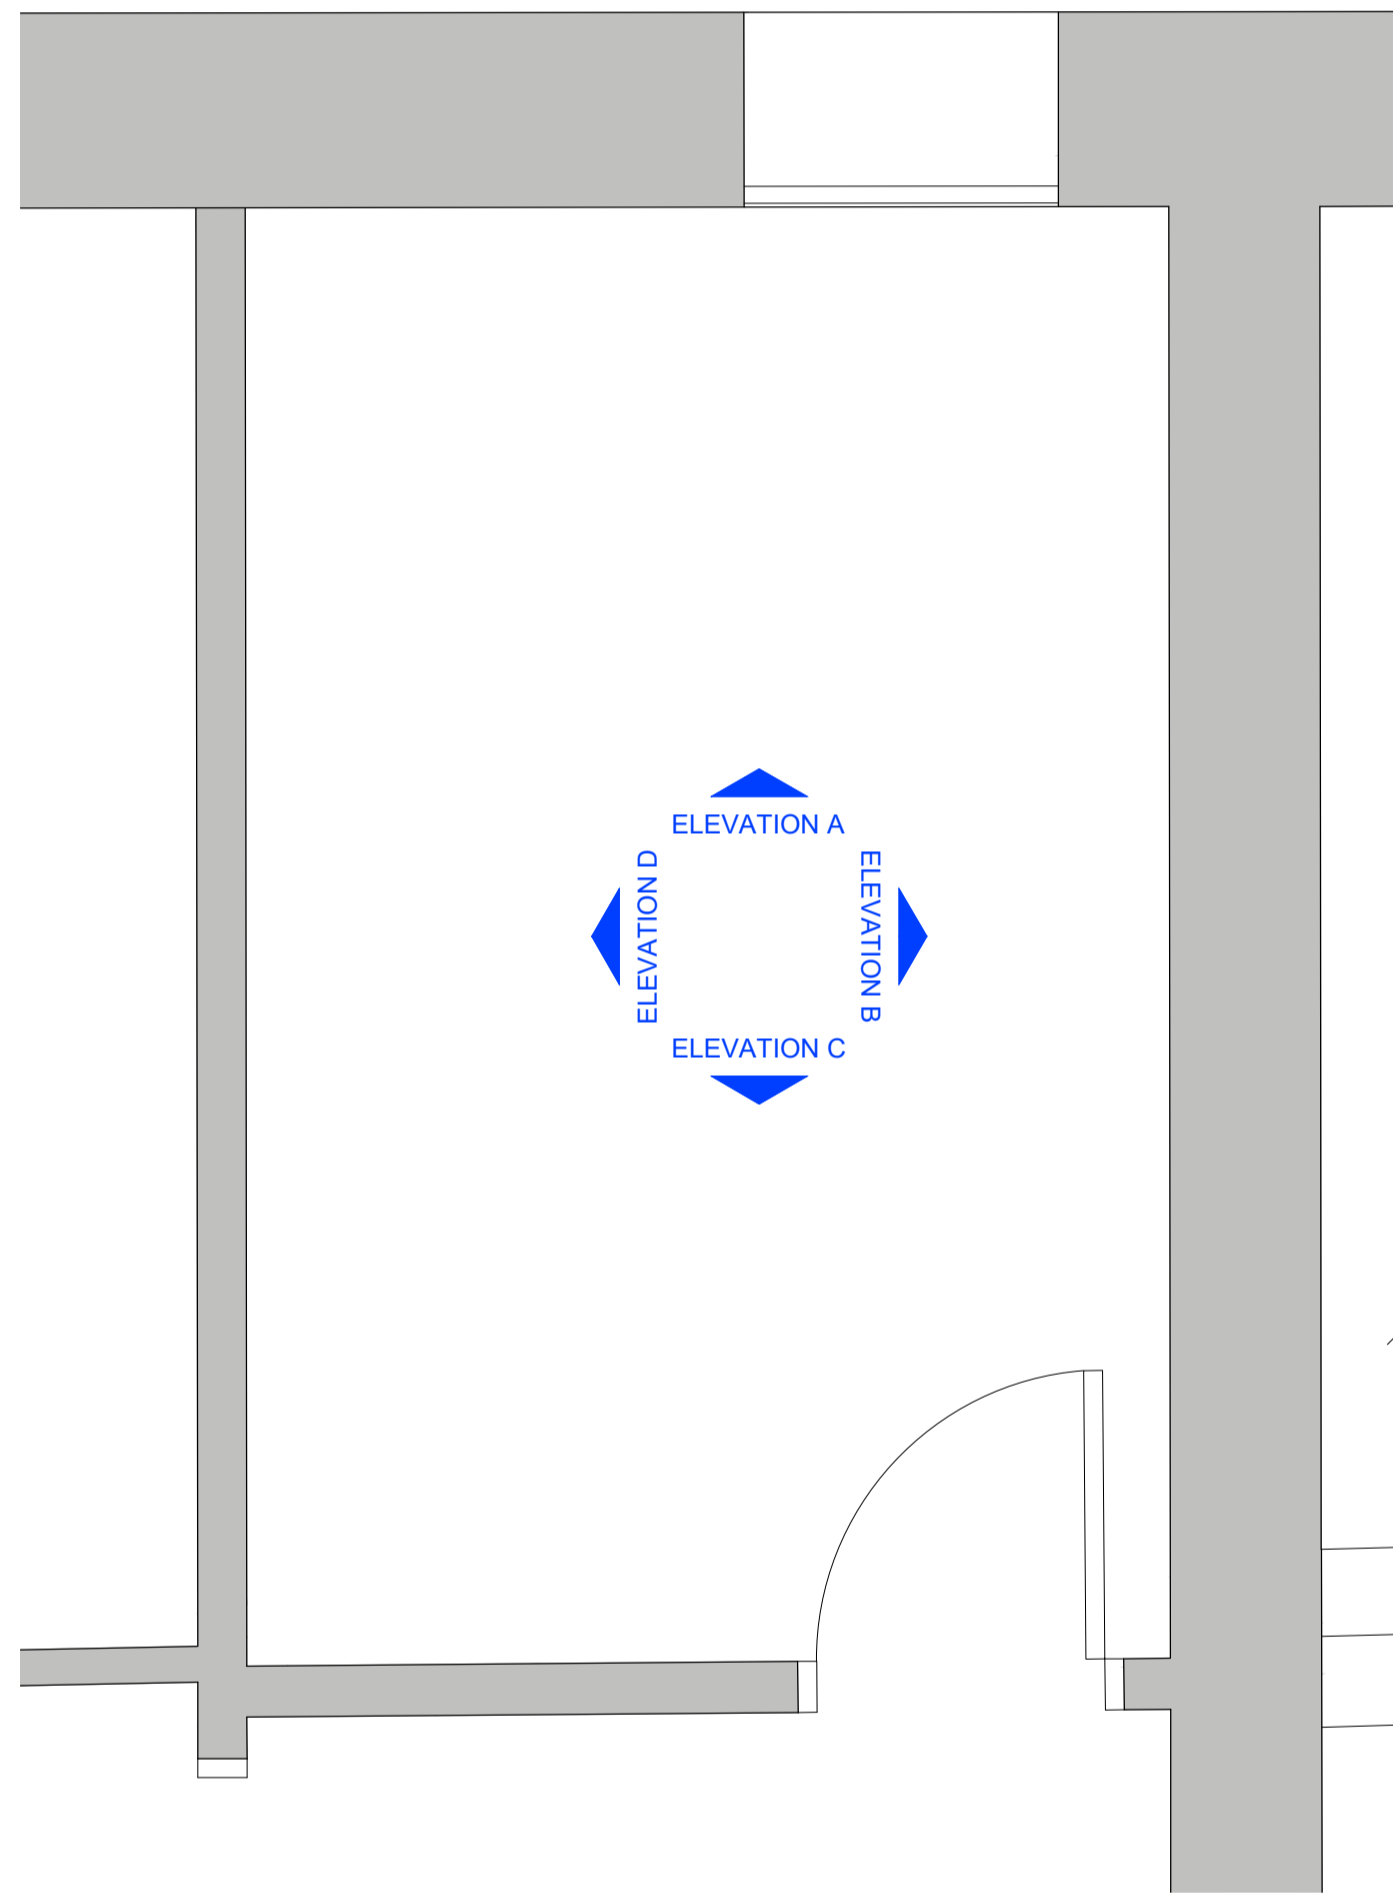


0 PLAN  
SCALE 1:20 @A1, 1:40 @A3

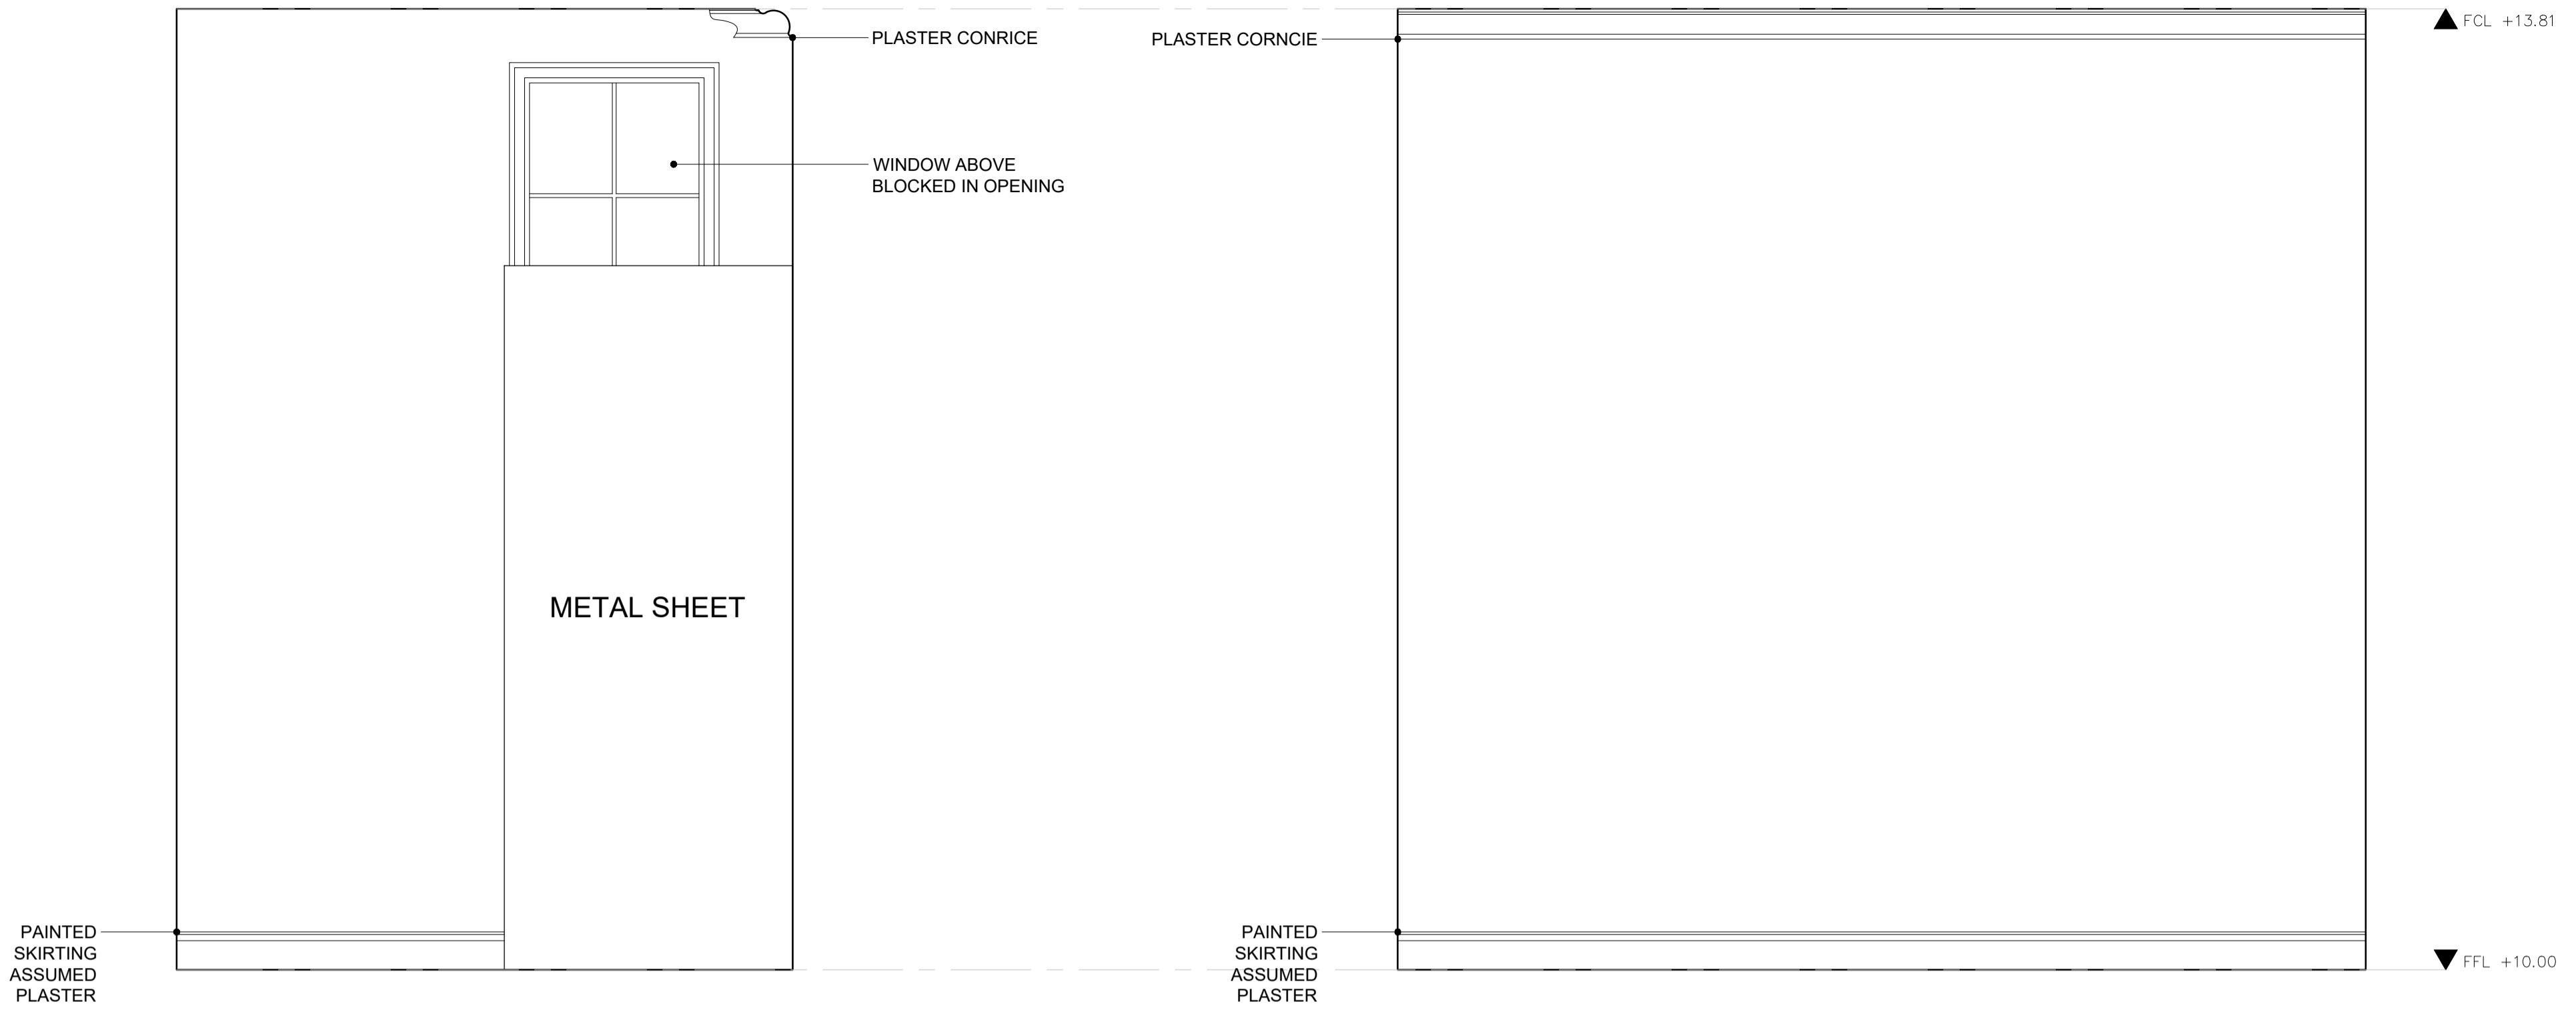

1 ELEVATION A  
SCALE 1:20 @A1, 1:40 @A3


2 ELEVATION B  
SCALE 1:20 @A1, 1:40 @A3

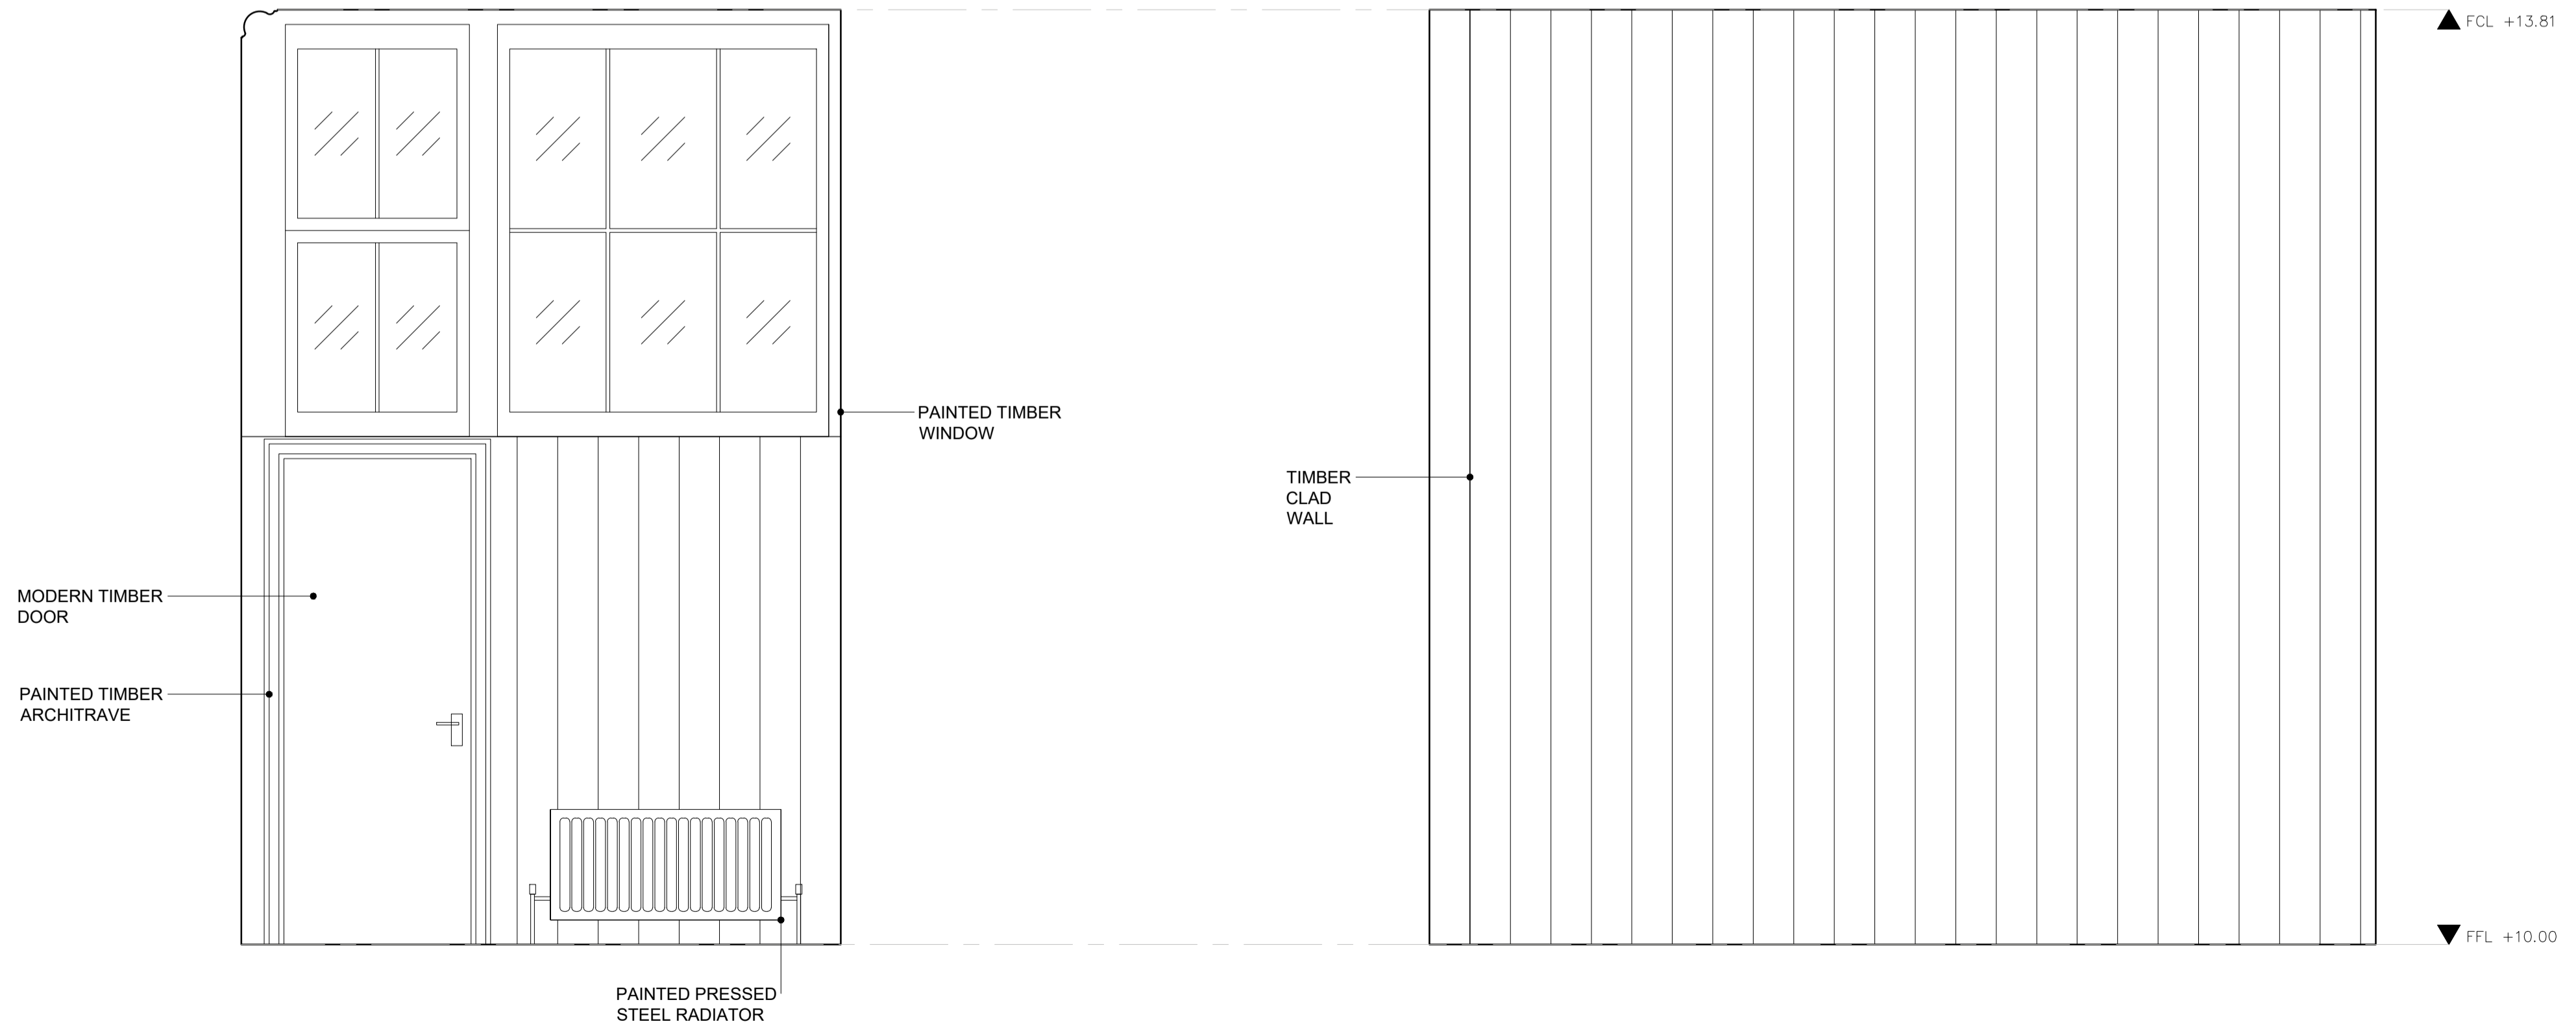

3 ELEVATION C  
SCALE 1:20 @A1, 1:40 @A3

4 ELEVATION D  
SCALE 1:20 @A1, 1:40 @A3

SCALE  
1:20 @A1  
1:40 @A3

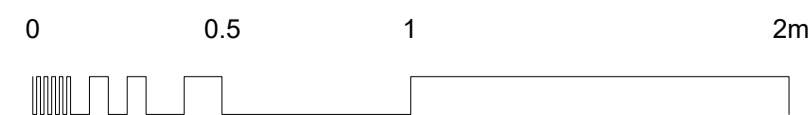

P1	03/10/2023	First Issued	AM
Rev:	Date:	Revision note:	By:

**prime** BUILDING CONSULTANTS LTD

Maidstone Innovation Centre, T 01622 692249  
Suite 44.45 & 46, E pbc@primebc.co.uk  
Golds Pond Way, W www.primegrouppld.co.uk  
Maidstone, Kent, ME14 5FY

SURVEYORS ARCHITECTS PLANNERS

Project:  
13 & 15 BONNY STREET, NW1 9PE

Client:  
THE ARCH COMPANY

Title:  
EXISTING INTERNAL ELEVATION - G.04 ROOM

Purpose of issue:  
PLANNING / LBC

Drawing number: Revision:

**014.2429-023** **P1**

Scale:	Paper Size:	Date:	Drawn By:
1:20	A1	09/2023	AM

Copyright © Prime Building Consultants Limited. Do not reproduce without written permission.