


EXISTING INTERNAL ELEVATION - G.09 HALL  
NO.15 BONNY STREET - GROUND FLOOR

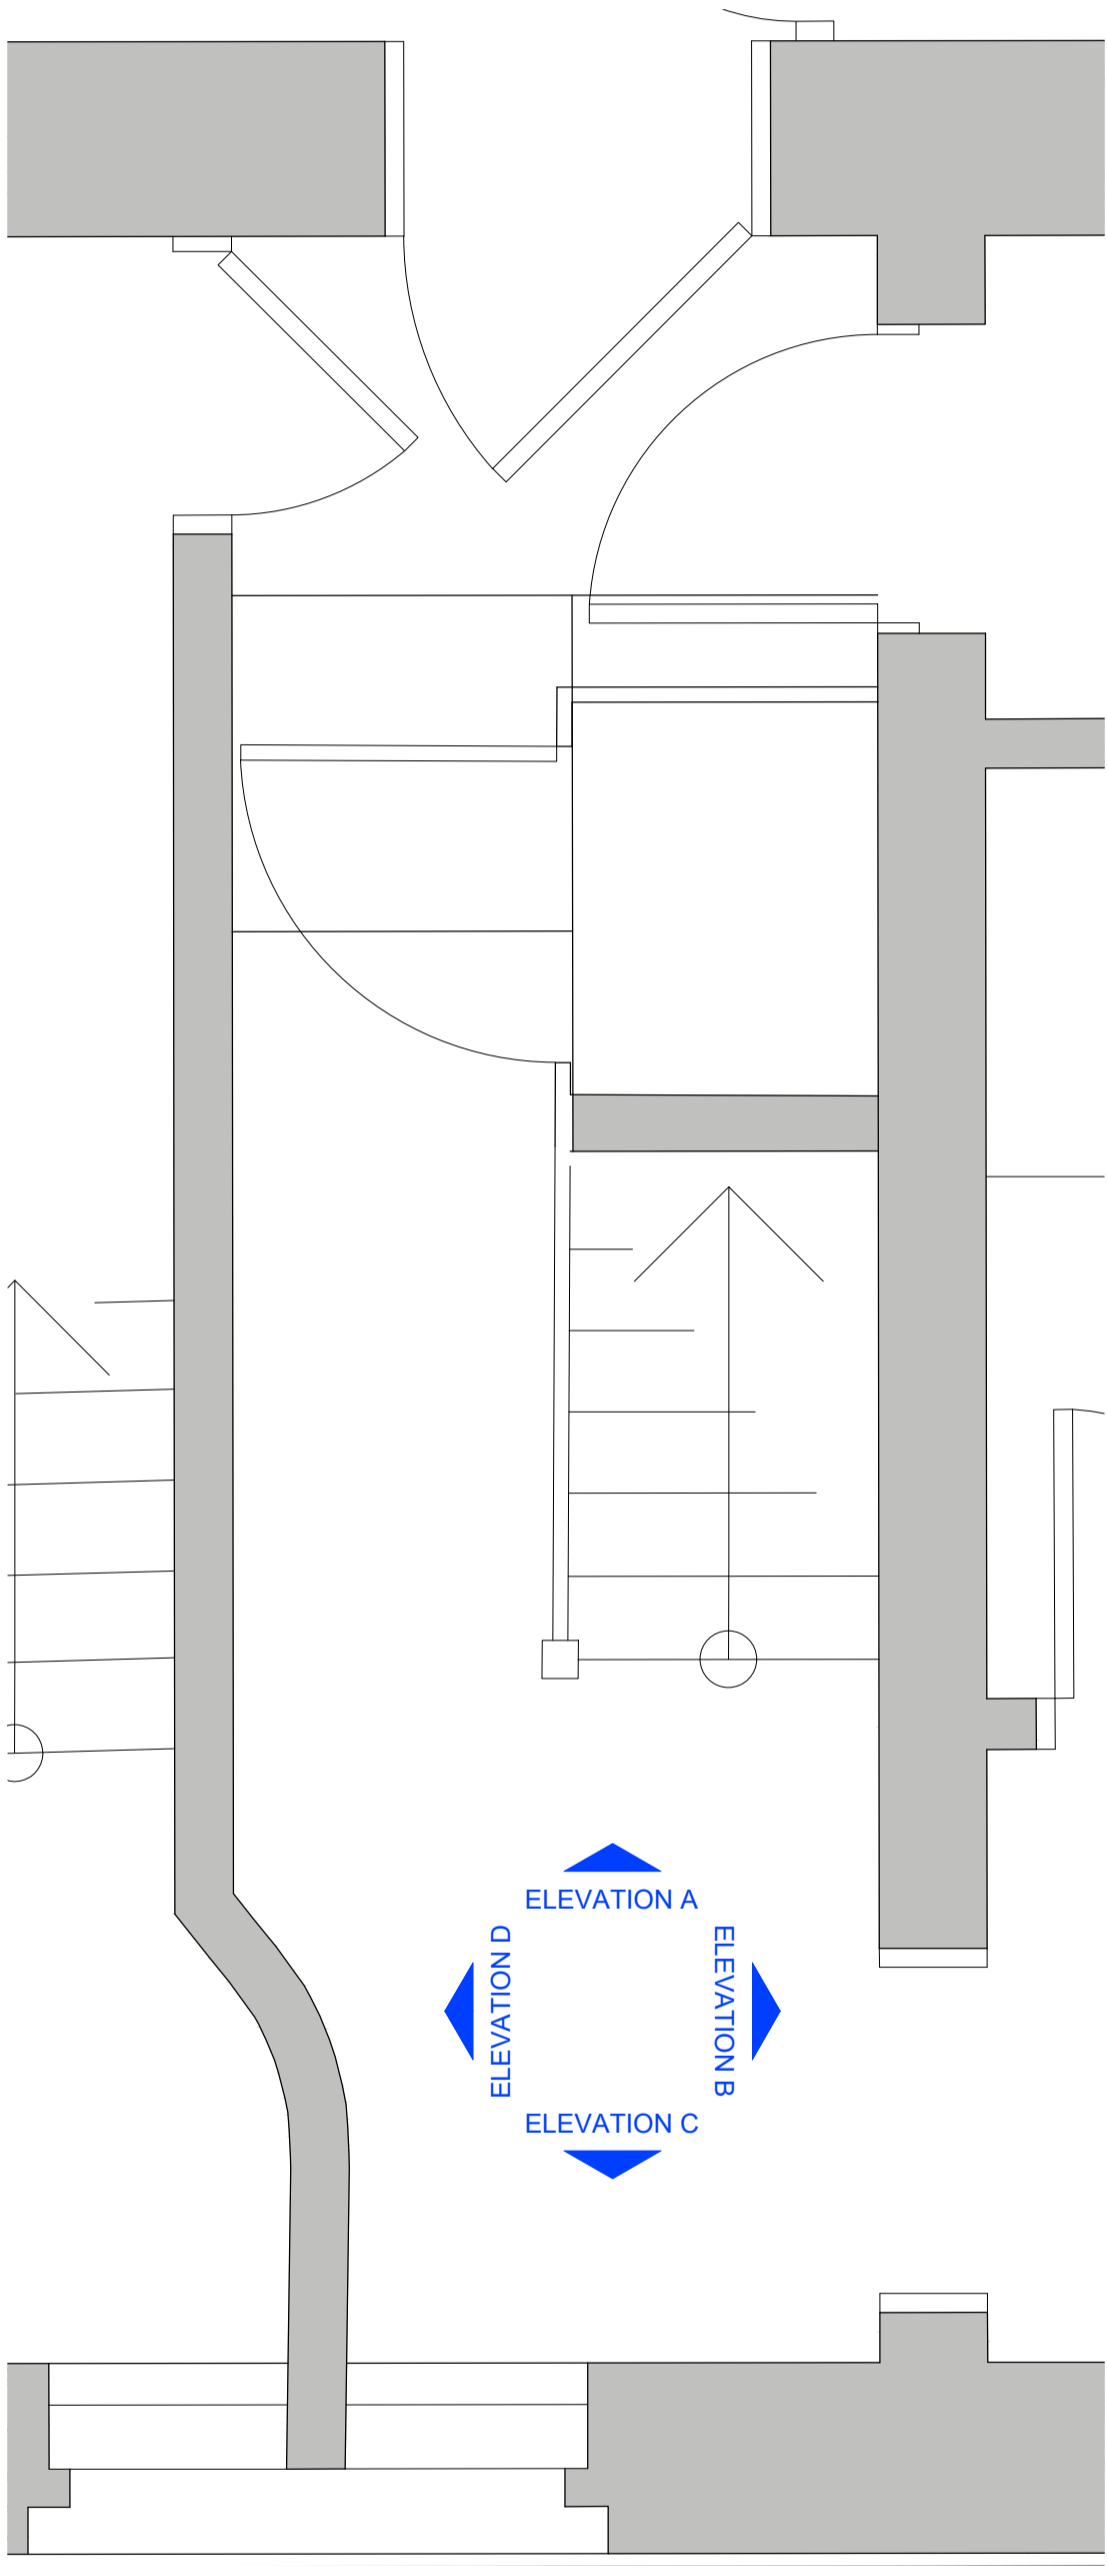

0 PLAN  
SCALE 1:20 @A1, 1:40 @A3

PAINTED TIMBER DOOR  
PAINTED TIMBER ARCHITRAVE  
TIMBER STAIRCASE

1 ELEVATION A  
SCALE 1:20 @A1, 1:40 @A3

MODERN TIMBER DOOR  
PAINTED TIMBER ARCHITRAVE

▲ FCL +13.81  
▼ FFL +10.00  
TIMBER DOOR  
PAINTED TIMBER SKIRTING  
OPENING  
PAINTED TIMBER ARCHITRAVE

2 ELEVATION B  
SCALE 1:20 @A1, 1:40 @A3


PAINTER TIMBER ARCHITRAVE  
PAINTED SKIRTING ASSUMED TIMBER

3 ELEVATION C  
SCALE 1:20 @A1, 1:40 @A3

▲ FCL +13.81  
▼ FFL +10.00  
PAINTED TIMBER DOOR  
PAINTED TIMBER ARCHITRAVE  
PAINTED SKIRTING ASSUMED TIMBER

4 ELEVATION D  
SCALE 1:20 @A1, 1:40 @A3

SCALE  
1:20 @A1  
1:40 @A3

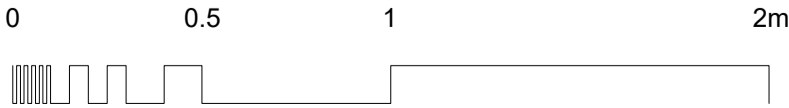

PLEASE NOTE:

FOR CONSTRUCTION PURPOSES USE FIGURED DIMENSIONS ONLY. THIS DRAWING IS TO BE READ IN CONJUNCTION WITH ALL RELEVANT PROJECT INFORMATION. ALL DIMENSIONS MUST BE CHECKED ON SITE PRIOR TO THE COMMENCEMENT OF WORKS. PLEASE REPORT ANY DISCREPANCY TO THE ARCHITECT OR CONTRACT ADMINISTRATOR.

P1 03/10/2023 First Issued AM  
Rev: Date: Revision note: By:

**prime** BUILDING CONSULTANTS LTD  
Maidstone Innovation Centre, Suite 44.45 & 46, Glids Pond Way, Maidstone, Kent, ME14 5FY  
T 01622 692249  
E pbc@primebc.co.uk  
W www.primegrouppld.co.uk

SURVEYORS ARCHITECTS PLANNERS

Project:  
13 & 15 BONNY STREET, NW1 9PE

Client:  
THE ARCH COMPANY

Title:  
EXISTING INTERNAL ELEVATION - G.09 HALL  
Purpose of issue:  
PLANNING / LBC

Drawing number: Revision:

**014.2429-029** **P1**

Scale: 1:20 Paper Size: A1 Date: 09/2023 Drawn By: AM  
Copyright © Prime Building Consultants Limited. Do not reproduce without written permission.