





EXISTING ROOM ELEVATION - F.07 BEDROOM SHEET 2 OF 2  
NO.15 BONNY STREET - FIRST FLOOR

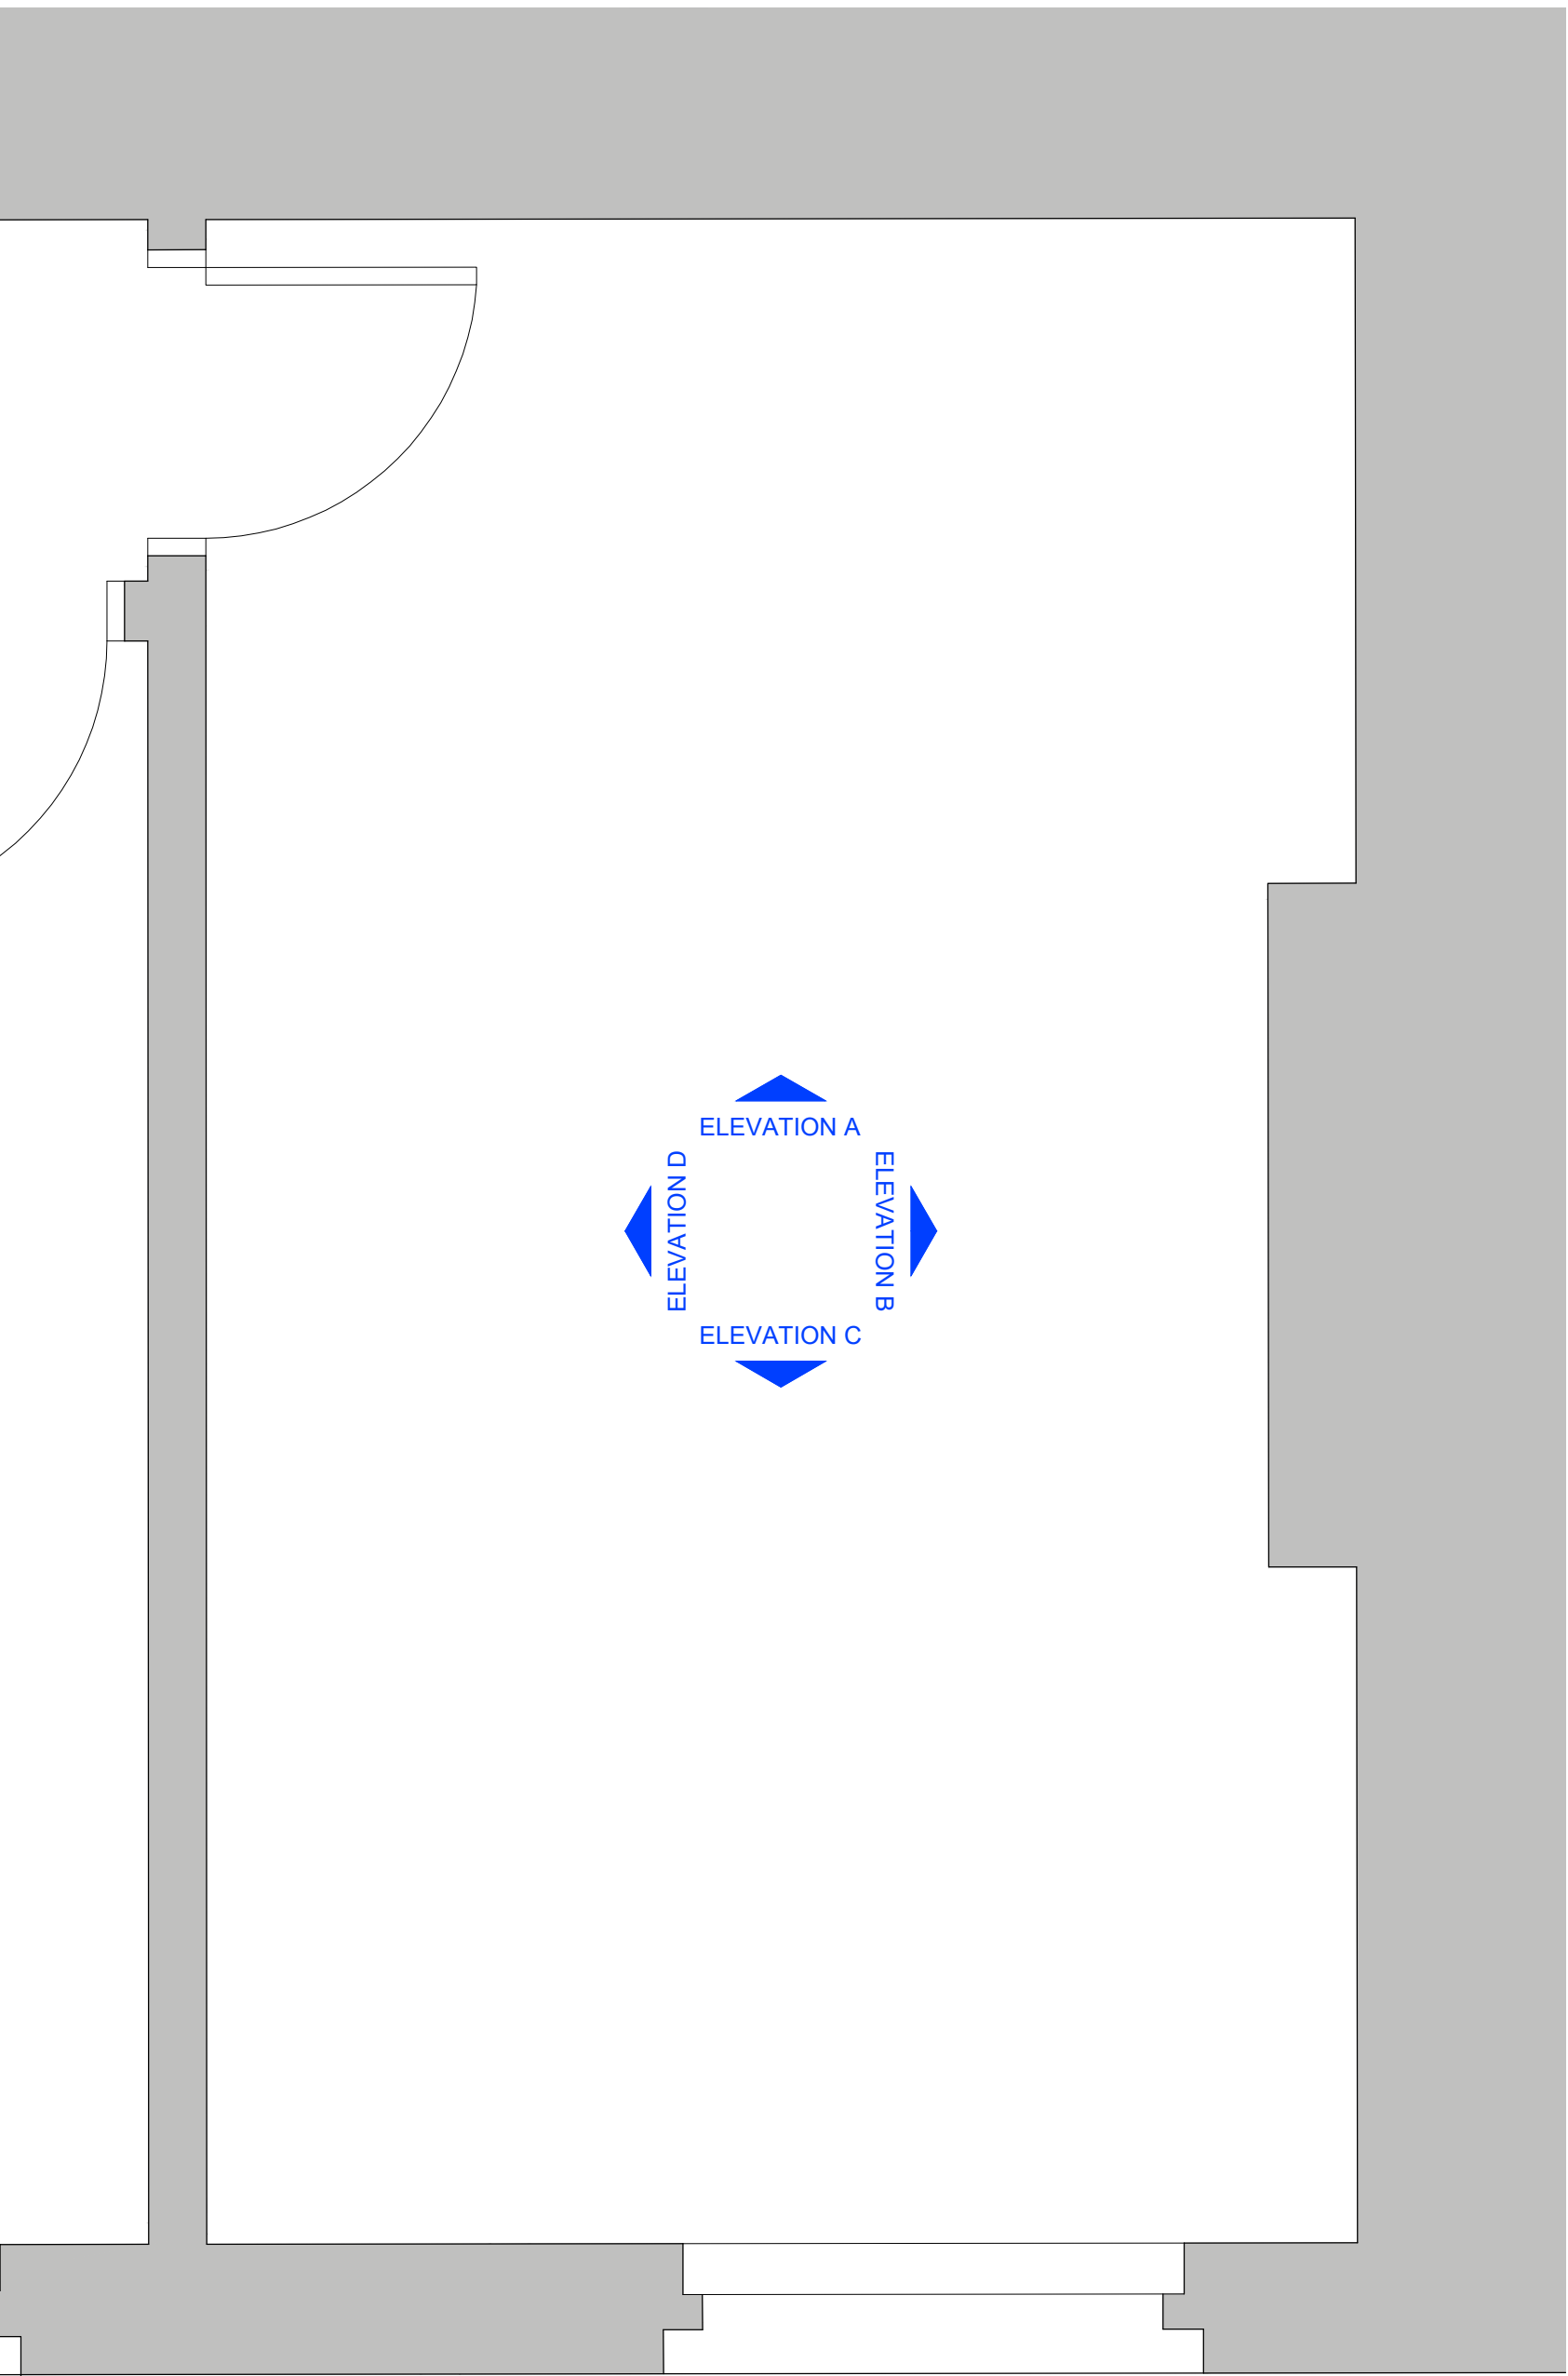

0 PLAN  
SCALE 1:20 @A1, 1:40 @A3

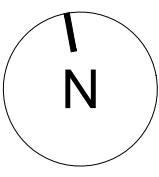

SCALE  
1:20 @A1  
1:40 @A3

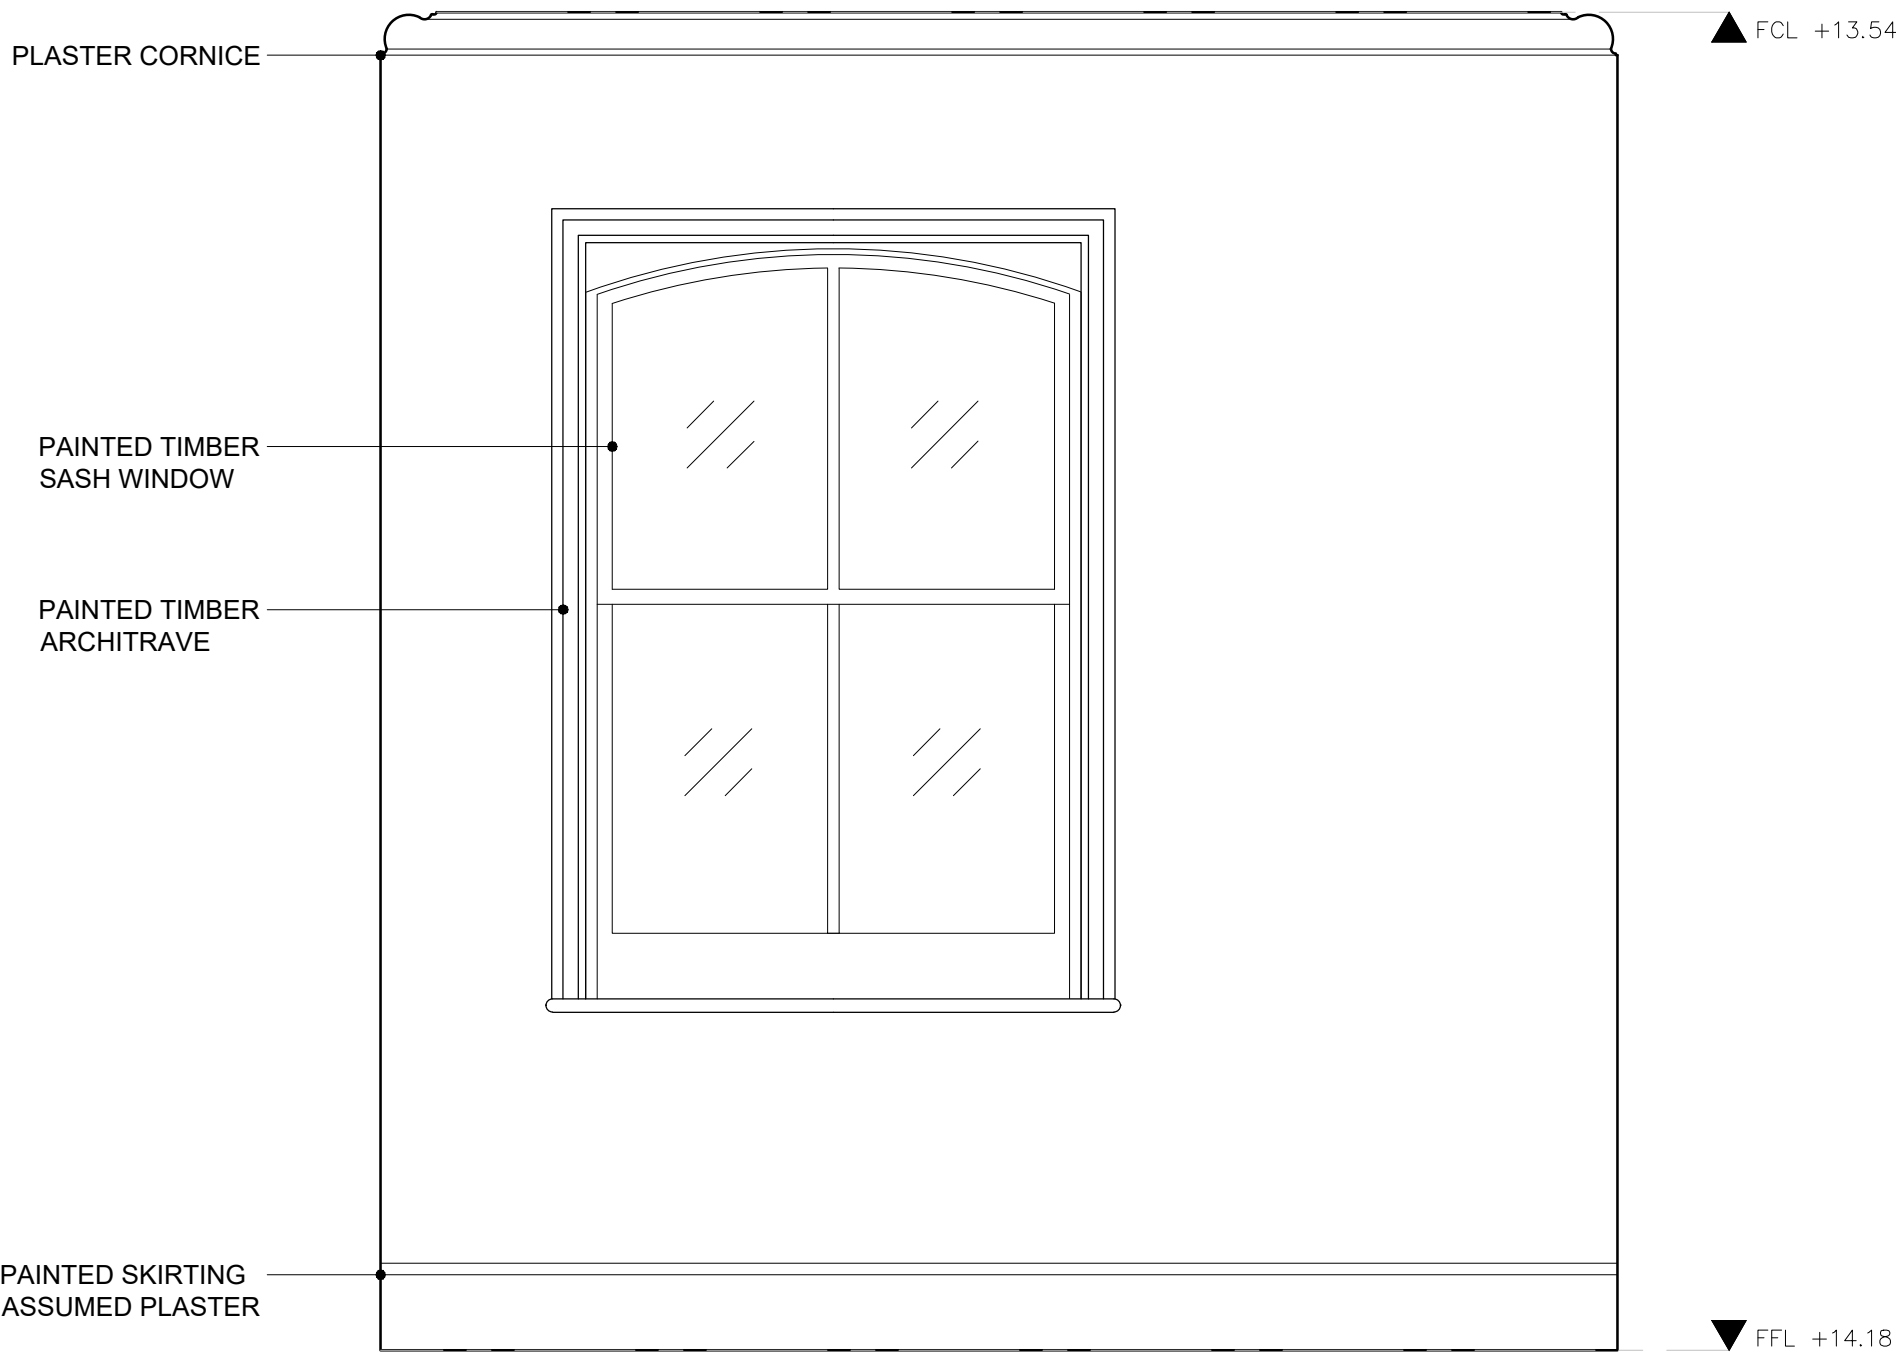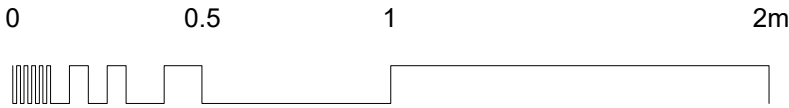

3 ELEVATION C  
SCALE 1:20 @A1, 1:40 @A3



4 ELEVATION D  
SCALE 1:20 @A1, 1:40 @A3

PLEASE NOTE:

FOR CONSTRUCTION PURPOSES USE FIGURED DIMENSIONS ONLY. THIS DRAWING IS TO BE READ IN CONJUNCTION WITH ALL RELEVANT PROJECT INFORMATION. ALL DIMENSIONS MUST BE CHECKED ON SITE PRIOR TO THE COMMENCEMENT OF WORKS. PLEASE REPORT ANY DISCREPANCY TO THE ARCHITECT OR CONTRACT ADMINISTRATOR.

P1 03/10/2023 First Issued AM  
Rev: Date: Revision note: By:

**prime** BUILDING CONSULTANTS LTD  
Maidstone Innovation Centre, T 01622 692249  
Suite 44.45 & 46, E pbc@primebc.co.uk  
Gilds Pond Way, W www.primegrouppltd.co.uk  
Maidstone, Kent, ME14 5FY

SURVEYORS ARCHITECTS PLANNERS		
Project:		
13 & 15 BONNY STREET, NW1 9PE		
Client:		
THE ARCH COMPANY		
Title:		
EXISTING INTERNAL ELEVATION - F.07 BEDROOM SHEET 2 OF 2		
Purpose of issue:		
PLANNING / LBC		
Drawing number:		Revision:
014.2429-043		P1
Scale:	Paper Size:	Date:
1:20	A1	09/2023
Drawn By:		AM
Copyright © Prime Building Consultants Limited. Do not reproduce without written permission.		