


1

## PLAN, SECTION AND ELEVATION

SCALE 1:10 @A2, 1:20 @A4

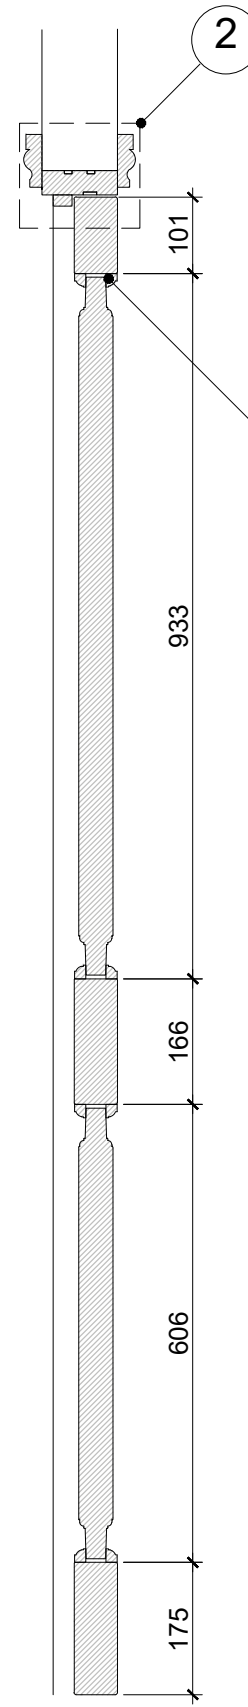


NOTE: BEADS TO BE CONFIRMED

PAINTED TIMBER OGEE ARCHITRAVE TO MATCH EXISTING

2

## SECTION DETAIL

SCALE 1:1 @A2, 1:2 @A4

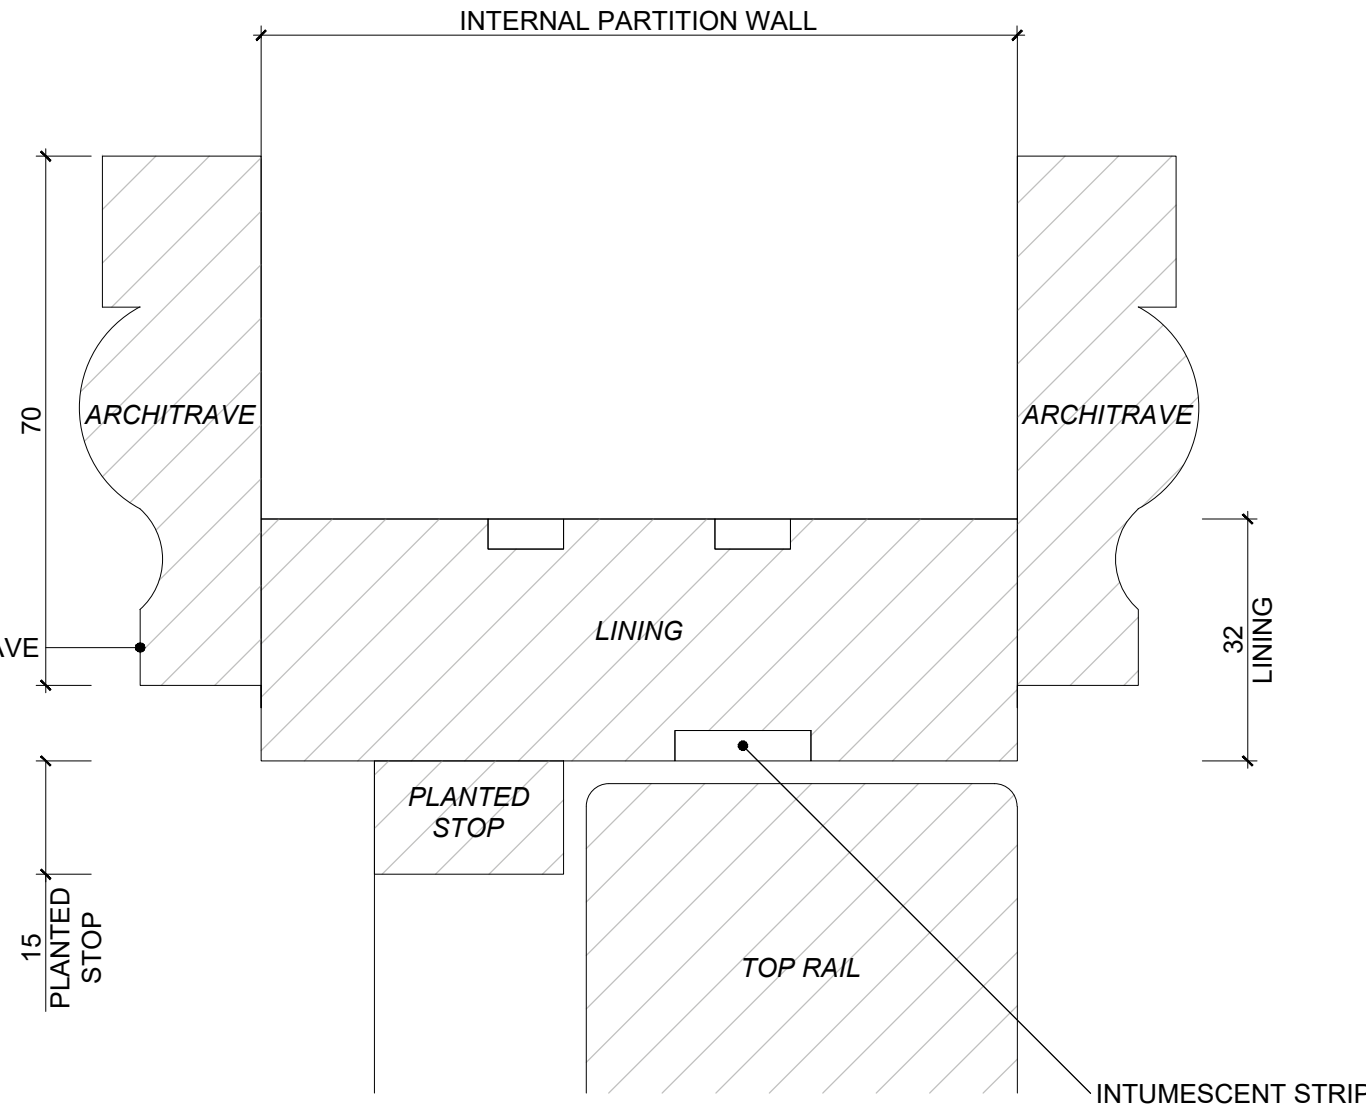

INTUMESCENT STRIP

PAINTED TIMBER OGEE ARCHITRAVE TO MATCH EXISTING

PACKING

ARCHITRAVE

PLANTED STOP

LINING

DOOR STYLE


ARCHITRAVE

IRONMONGERY TBC


3

## PLAN SECTION DETAIL

SCALE 1:1 @A2, 1:2 @A4

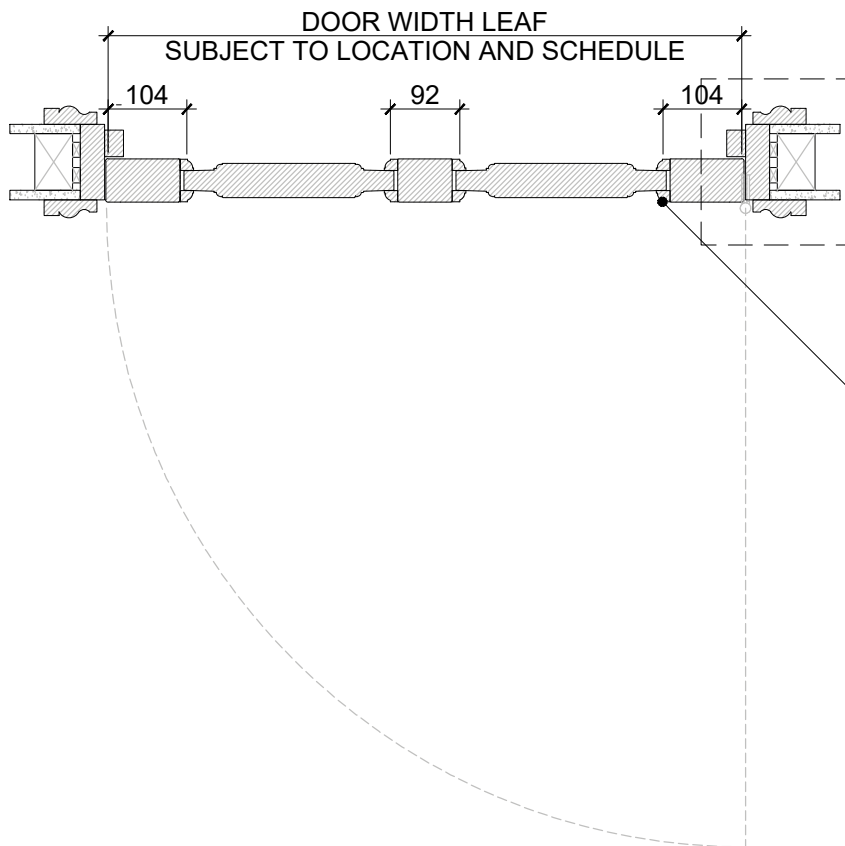

NOTE: BEADS TO BE CONFIRMED

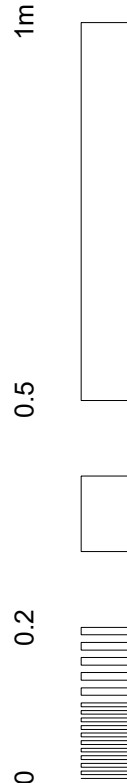

SCALE BAR: 1:10 @A2, 1:20 @A4

### PLEASE NOTE:

FOR CONSTRUCTION PURPOSES USE FIGURED DIMENSIONS ONLY. THIS DRAWING IS TO BE READ IN CONJUNCTION WITH ALL RELEVANT PROJECT INFORMATION. ALL DIMENSIONS MUST BE CHECKED ON SITE PRIOR TO THE COMMENCEMENT OF WORKS. PLEASE REPORT ANY DISCREPANCY TO THE ARCHITECT OR CONTRACT ADMINISTRATOR.

P1 03/10/2023 First Issued AM  
Rev: Date: Revision note: By:

**prime** BUILDING CONSULTANTS LTD

Maidstone Innovation Centre, T 01622 692249  
Suite 44.45 & 46, E pbc@primebc.co.uk  
Gidds Pond Way, W www.primergrouppltd.co.uk  
Maidstone, Kent, ME14 5FY

SURVEYORS ARCHITECTS PLANNERS

Project:  
13 & 15 BONNY STREET, NW1 9PE

Client:  
THE ARCH COMPANY

Title:  
TYPICAL 4 PANEL DOOR DETAIL

Purpose of issue:  
PLANNING / LBC

Drawing number: Revision:

**014.2429-101**

**P1**

Scale: Paper Size: Date: Drawn By:  
1:10 A2 09/2023 AM

Copyright © Prime Building Consultants Limited. Do not reproduce without written permission.