


EXISTING

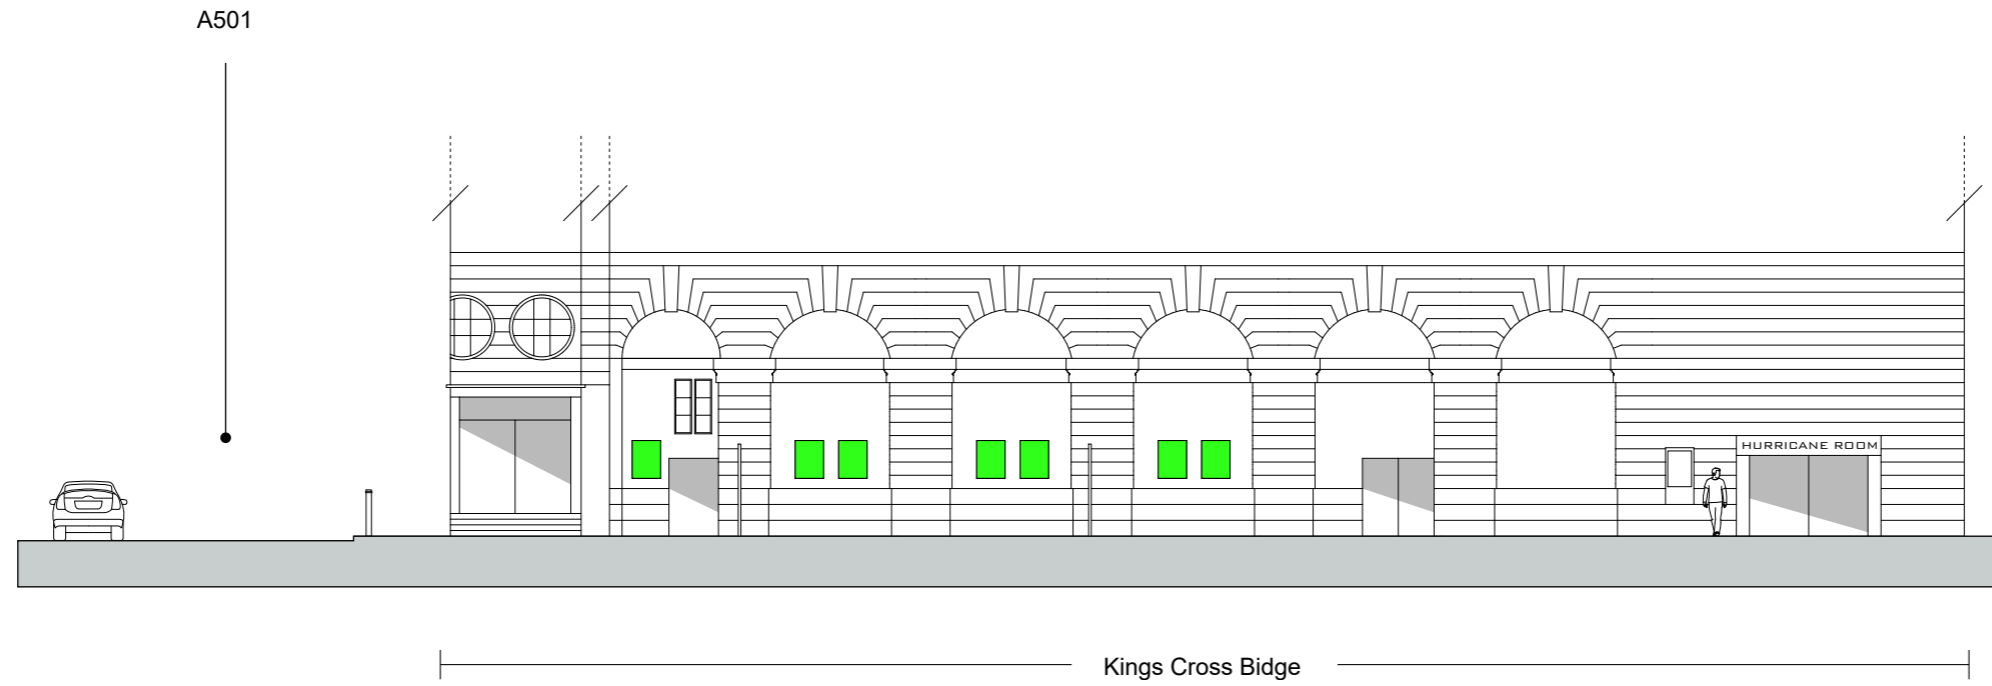

London Lites


London Lites Ltd.  
3 Bloomsbury Place, London, WC1A 2QA

Site Name: The Scala, Kings Cross  
N1 9NL

Drawing: Existing Elevation AA  
Drawing No: LL004

Key: ■ Existing Advertiments

Scale: 1:200

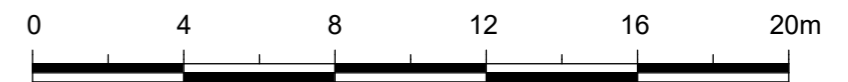

Paper Size:

A3