
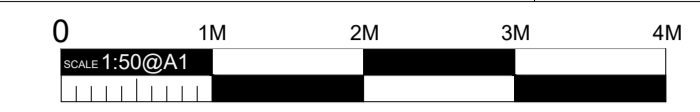


NOTES
 DO NOT SCALE OFF THIS DRAWING.
 ALL DIMENSIONS MUST BE CHECKED ON SITE
 PRIOR TO ANY WORK BEING PUT IN HAND.
 ANY DISCREPANCIES ARE TO BE BROUGHT TO
 THE ATTENTION OF THE PROJECT MANAGER
 IMMEDIATELY UPON DISCOVERY.

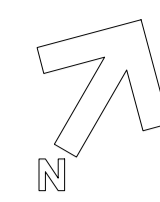

Rev.	Date	Description
A	Mar. '14	Drawing updated.

UCL ESTATES
 GOWER STREET, LONDON WC1E 6BT

Drawn:
 Date: Aug. 2013
 Scale: 1:50 @ A1

222 EUSTON ROAD

First Floor

DWG. NO. 150 - 01 - 3 rev