


NOTES

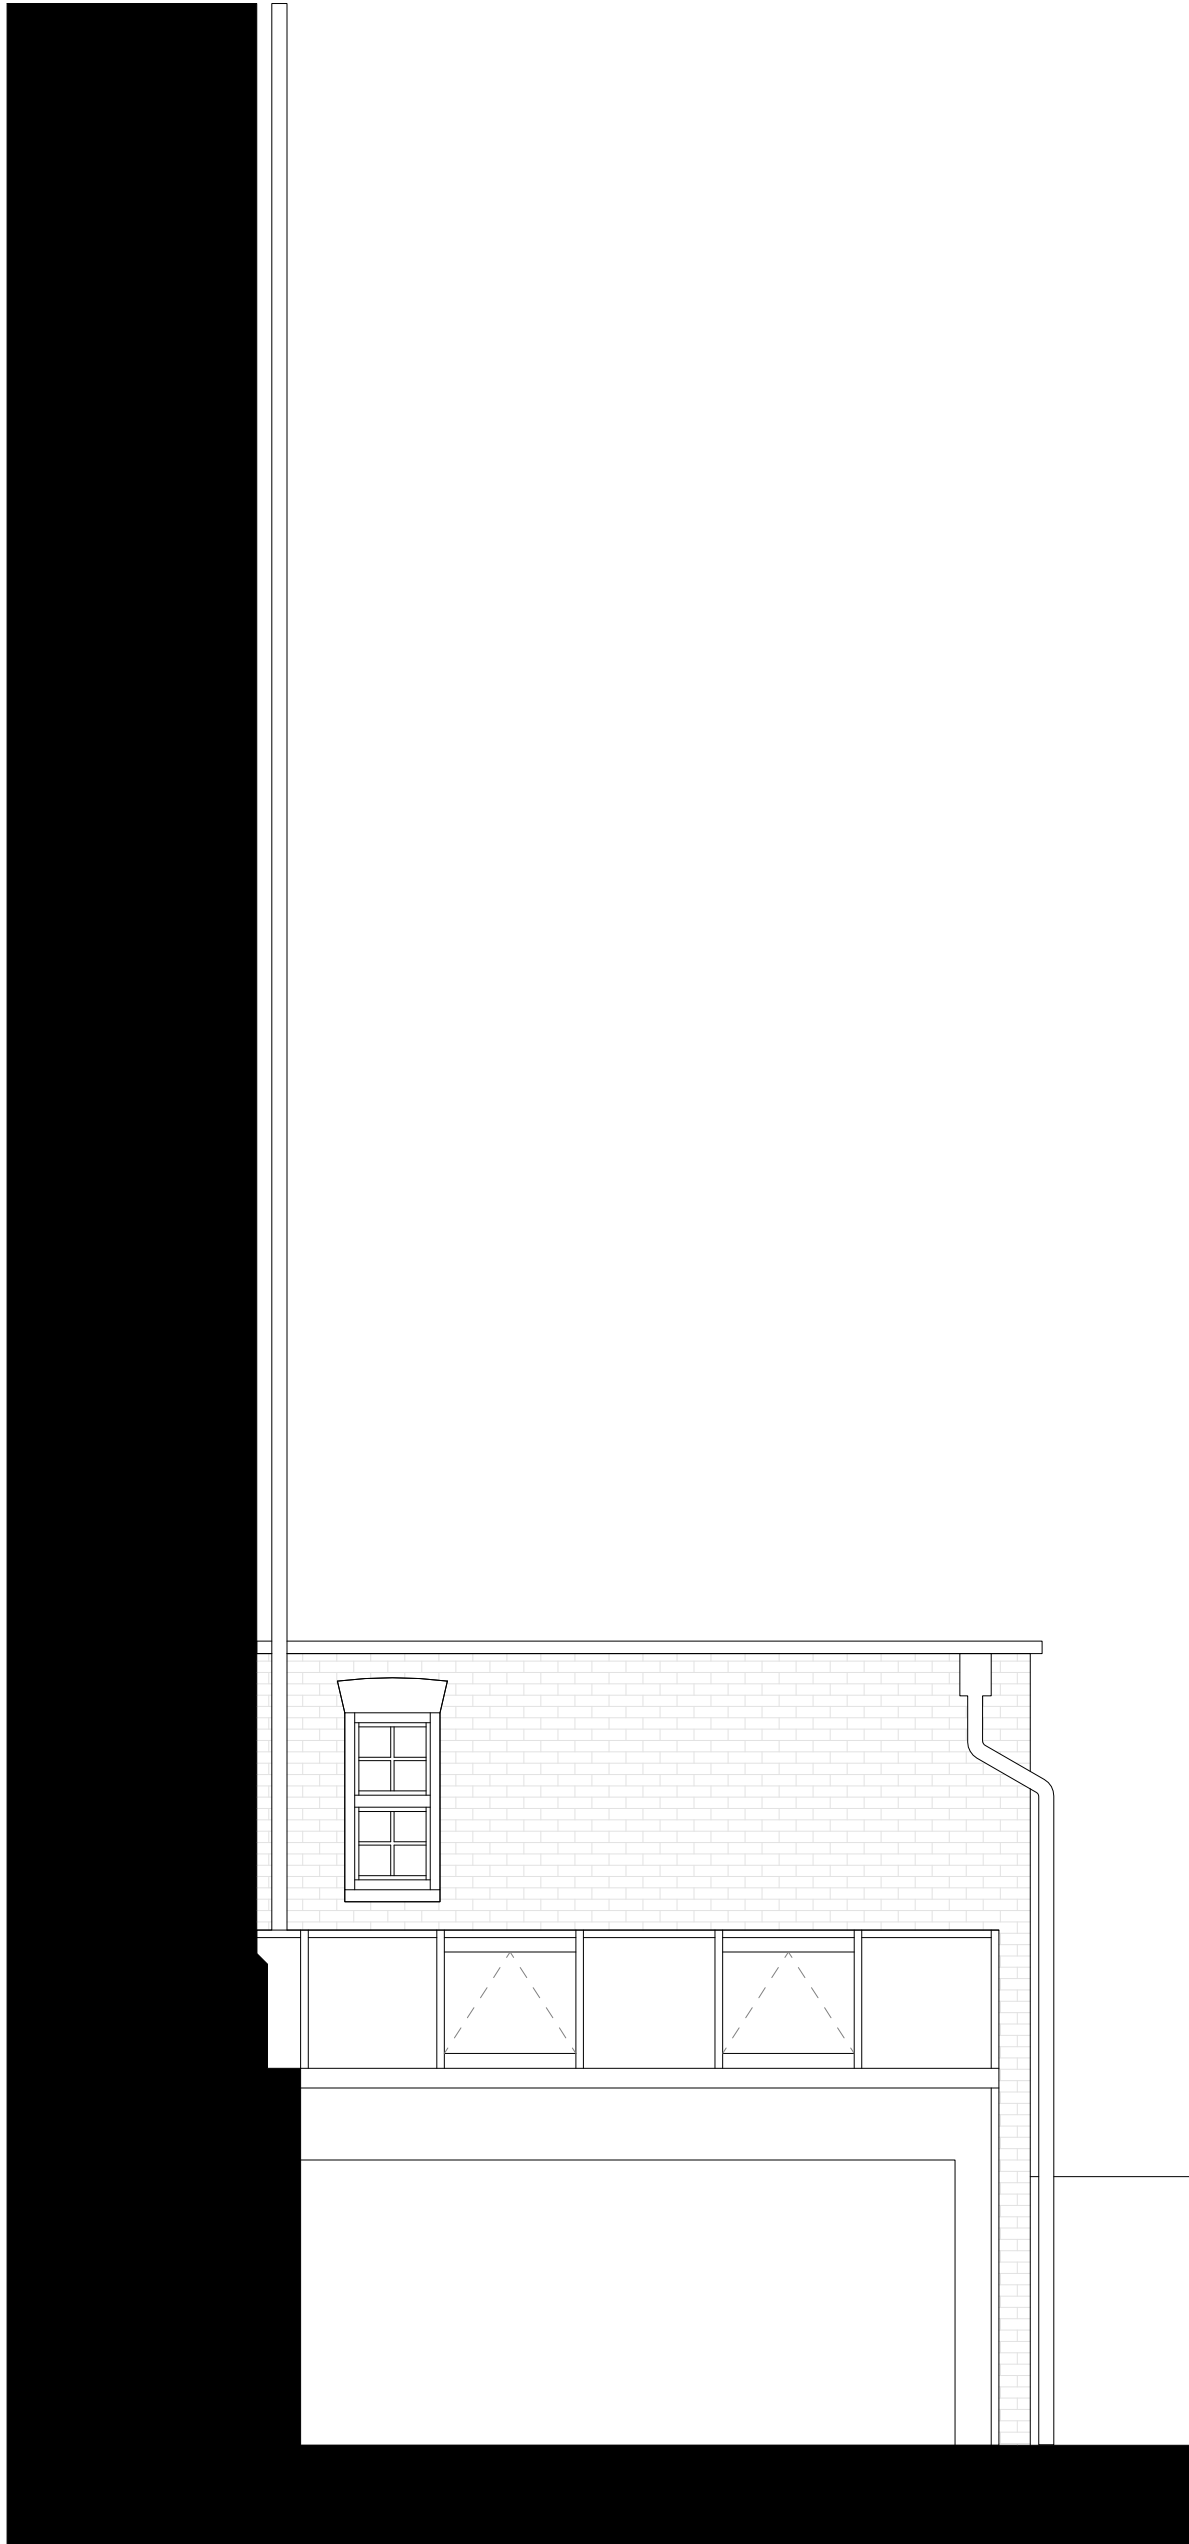

PROJECT

34 Mornington Terrace

TITLE

Proposed Elevation  
South

DRAWN BY

Author

SCALE @A3

1 : 50

CHECKED BY

Checker

DATE

04.07.2023

PROJECT NUMBER

23003

REV

DRAWING NUMBER

PL-P-E-223

