



ELEVATION

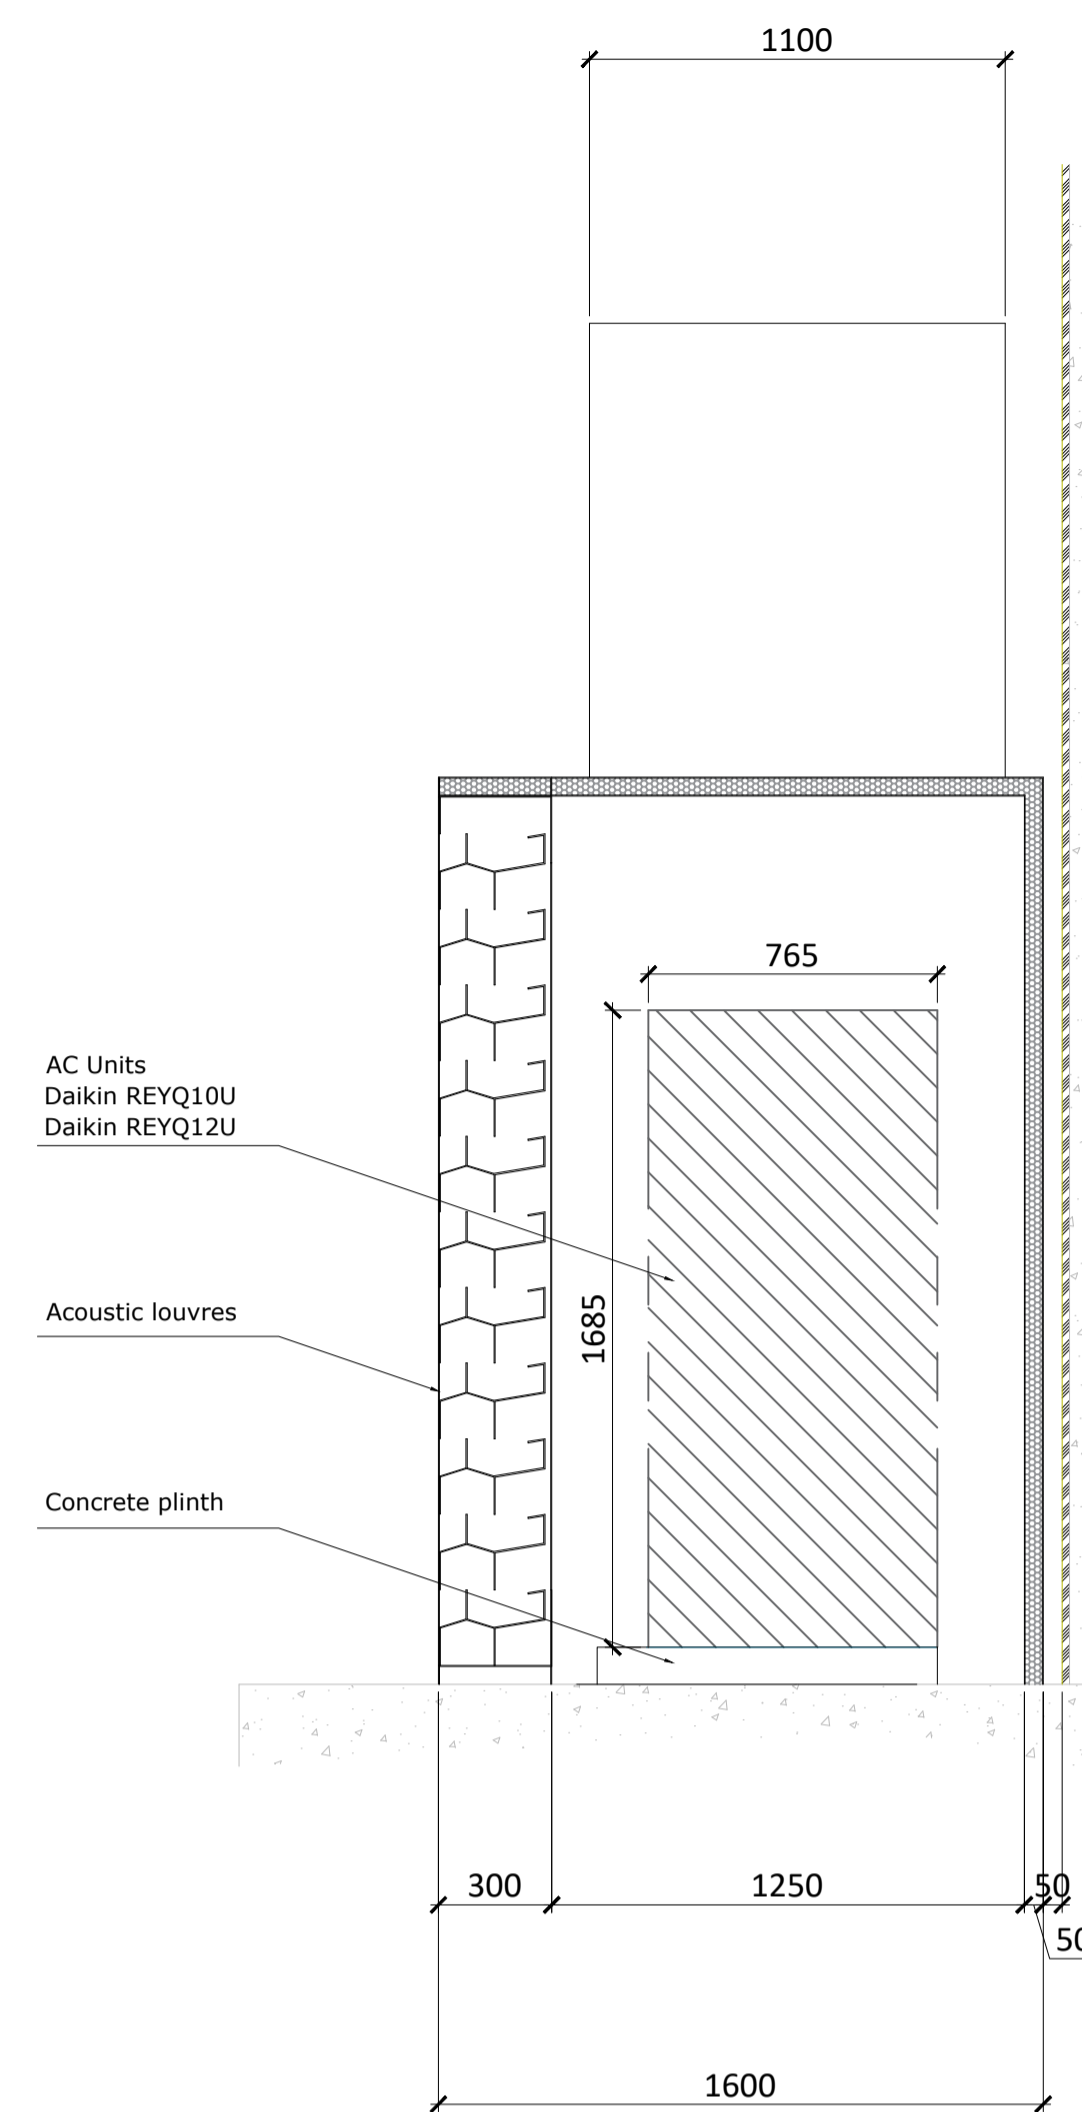

SECTION

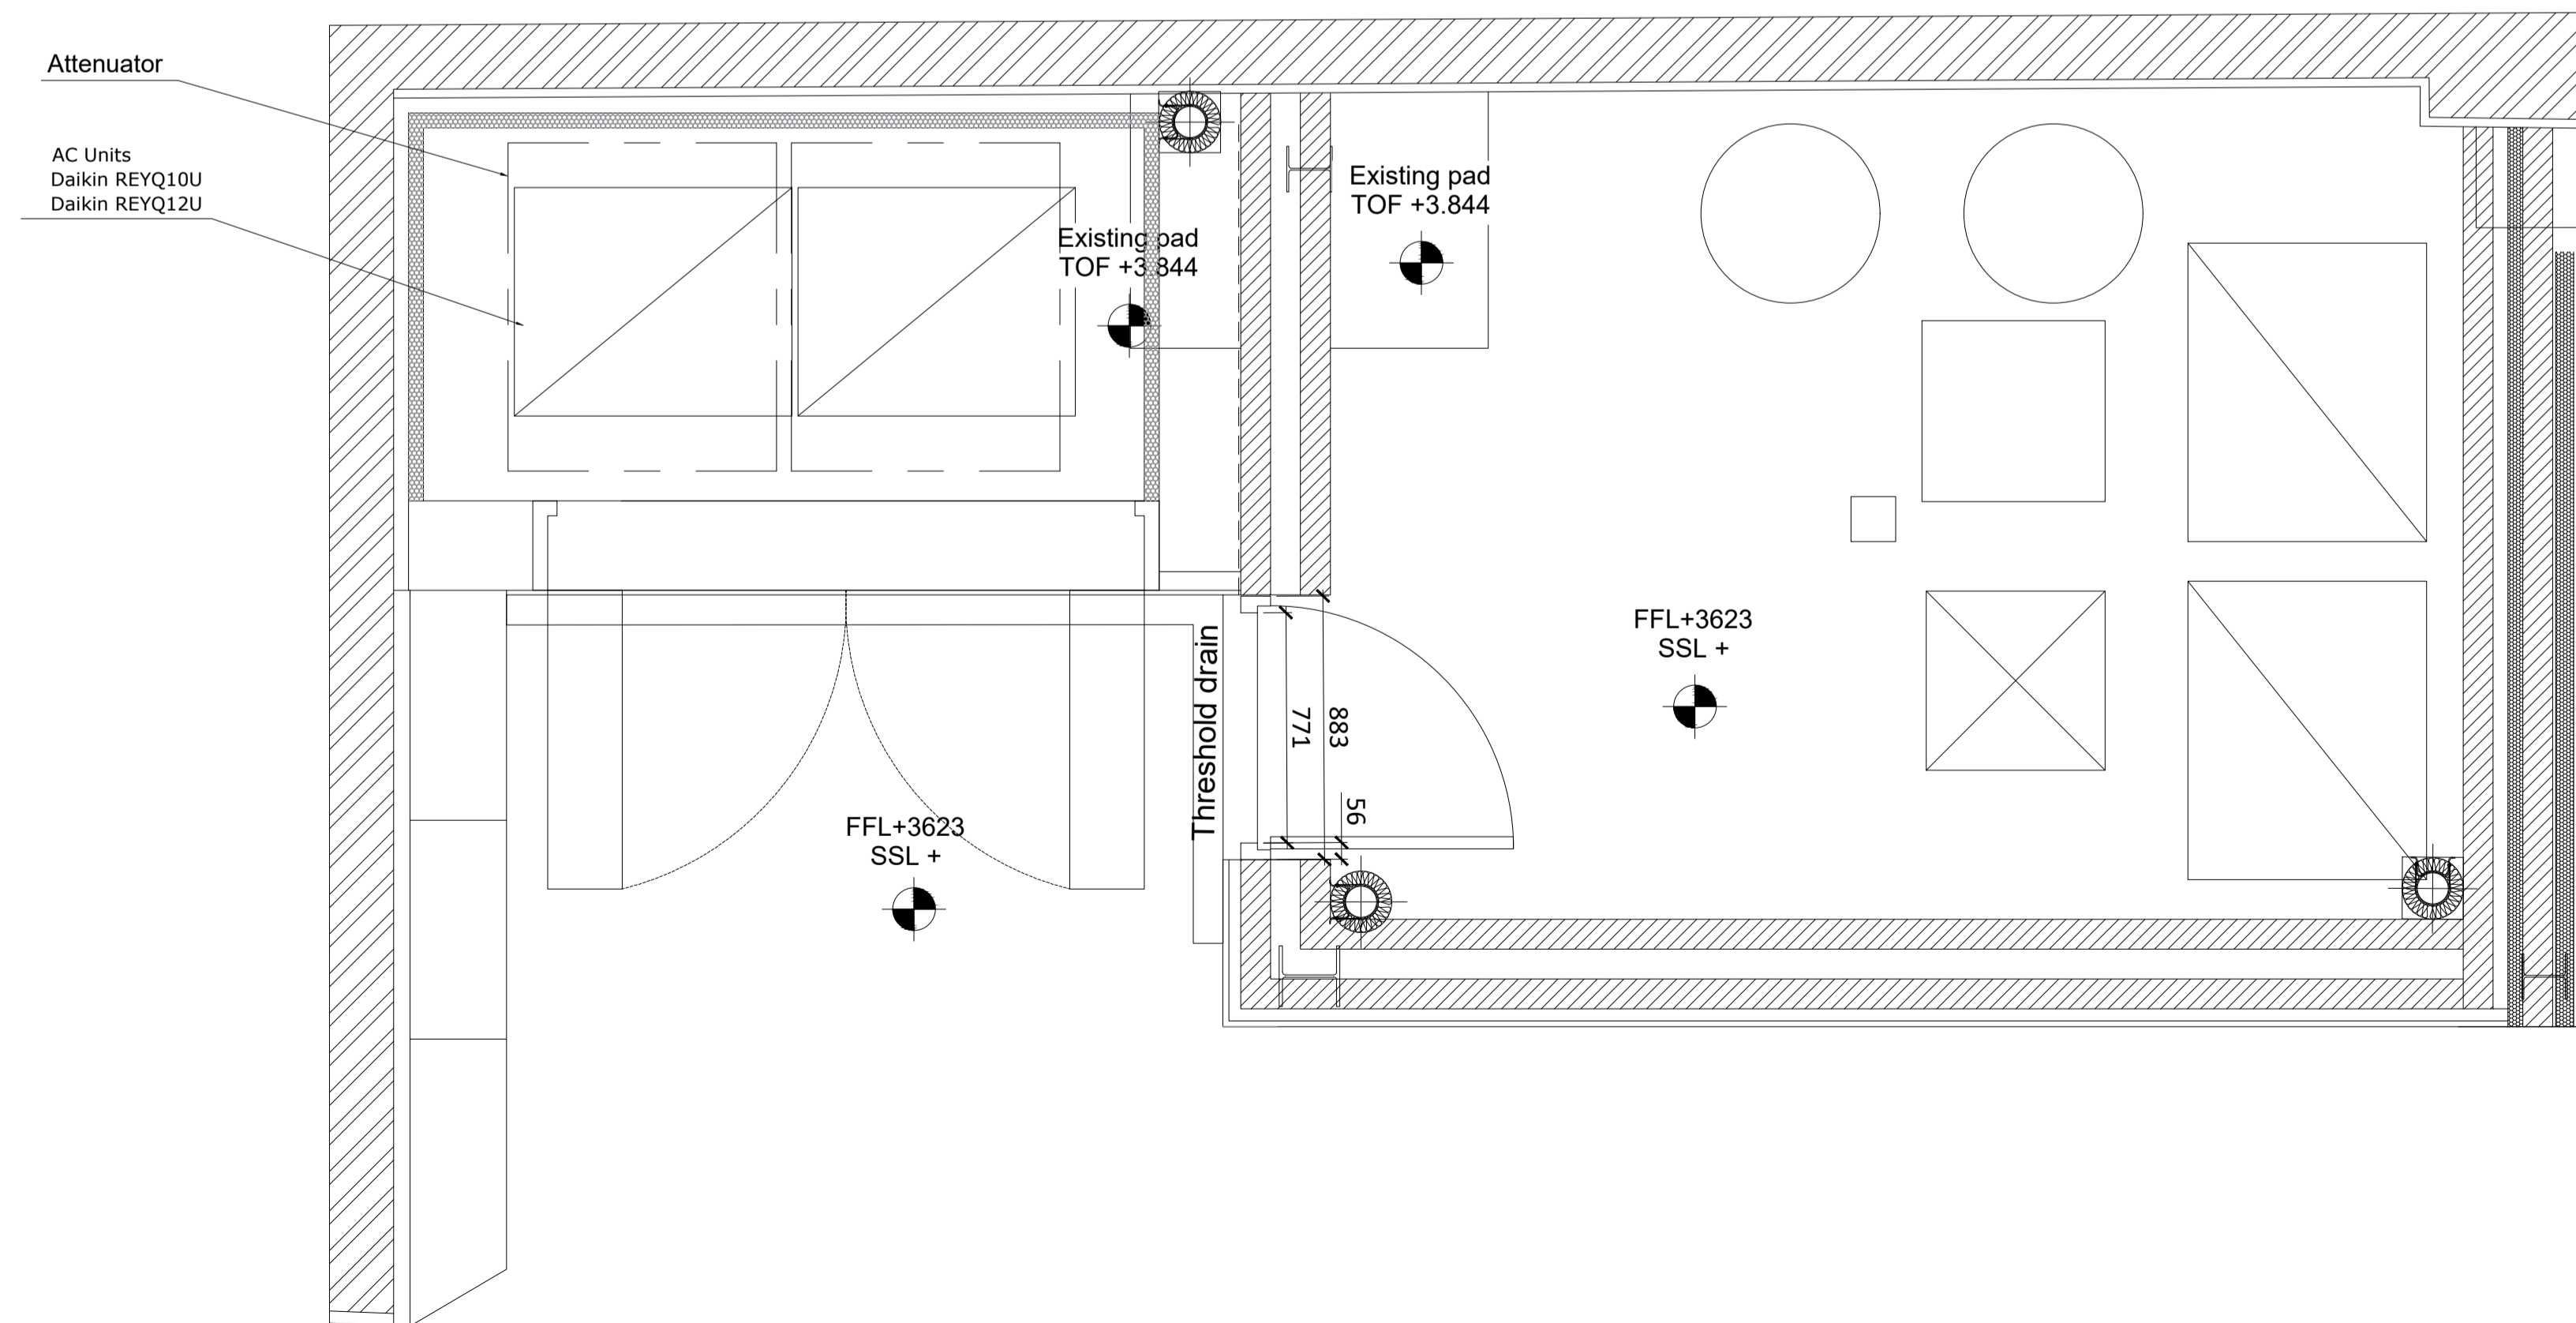

PLAN

Rev Date Amendment
 Drawing Status
CONSTRUCTION

Project Title
5a Back Lane

Client
Invermay Investments


 27 The Ambition Broxbourne
 Business Centre, Pindar Road
 Hoddesdon, EN11 0FJ
 tel: 01279 217 389
 www.egglimited.co.uk
 email: info@egglimited.co.uk

Scale @ A1 1:20 Date 19-10-2023
 Drawn ME Approved JS

Drawing Title
Acoustic Enclosure

Drawing Number	Rev
31177/C/1600	-

- Notes
- Design reflects Soundplanning Quiet Box V.E. acoustic enclosure
 - Louvre size and buildup are indicative.
 - Install is as per manufacturers detail design.