


1 Section AA

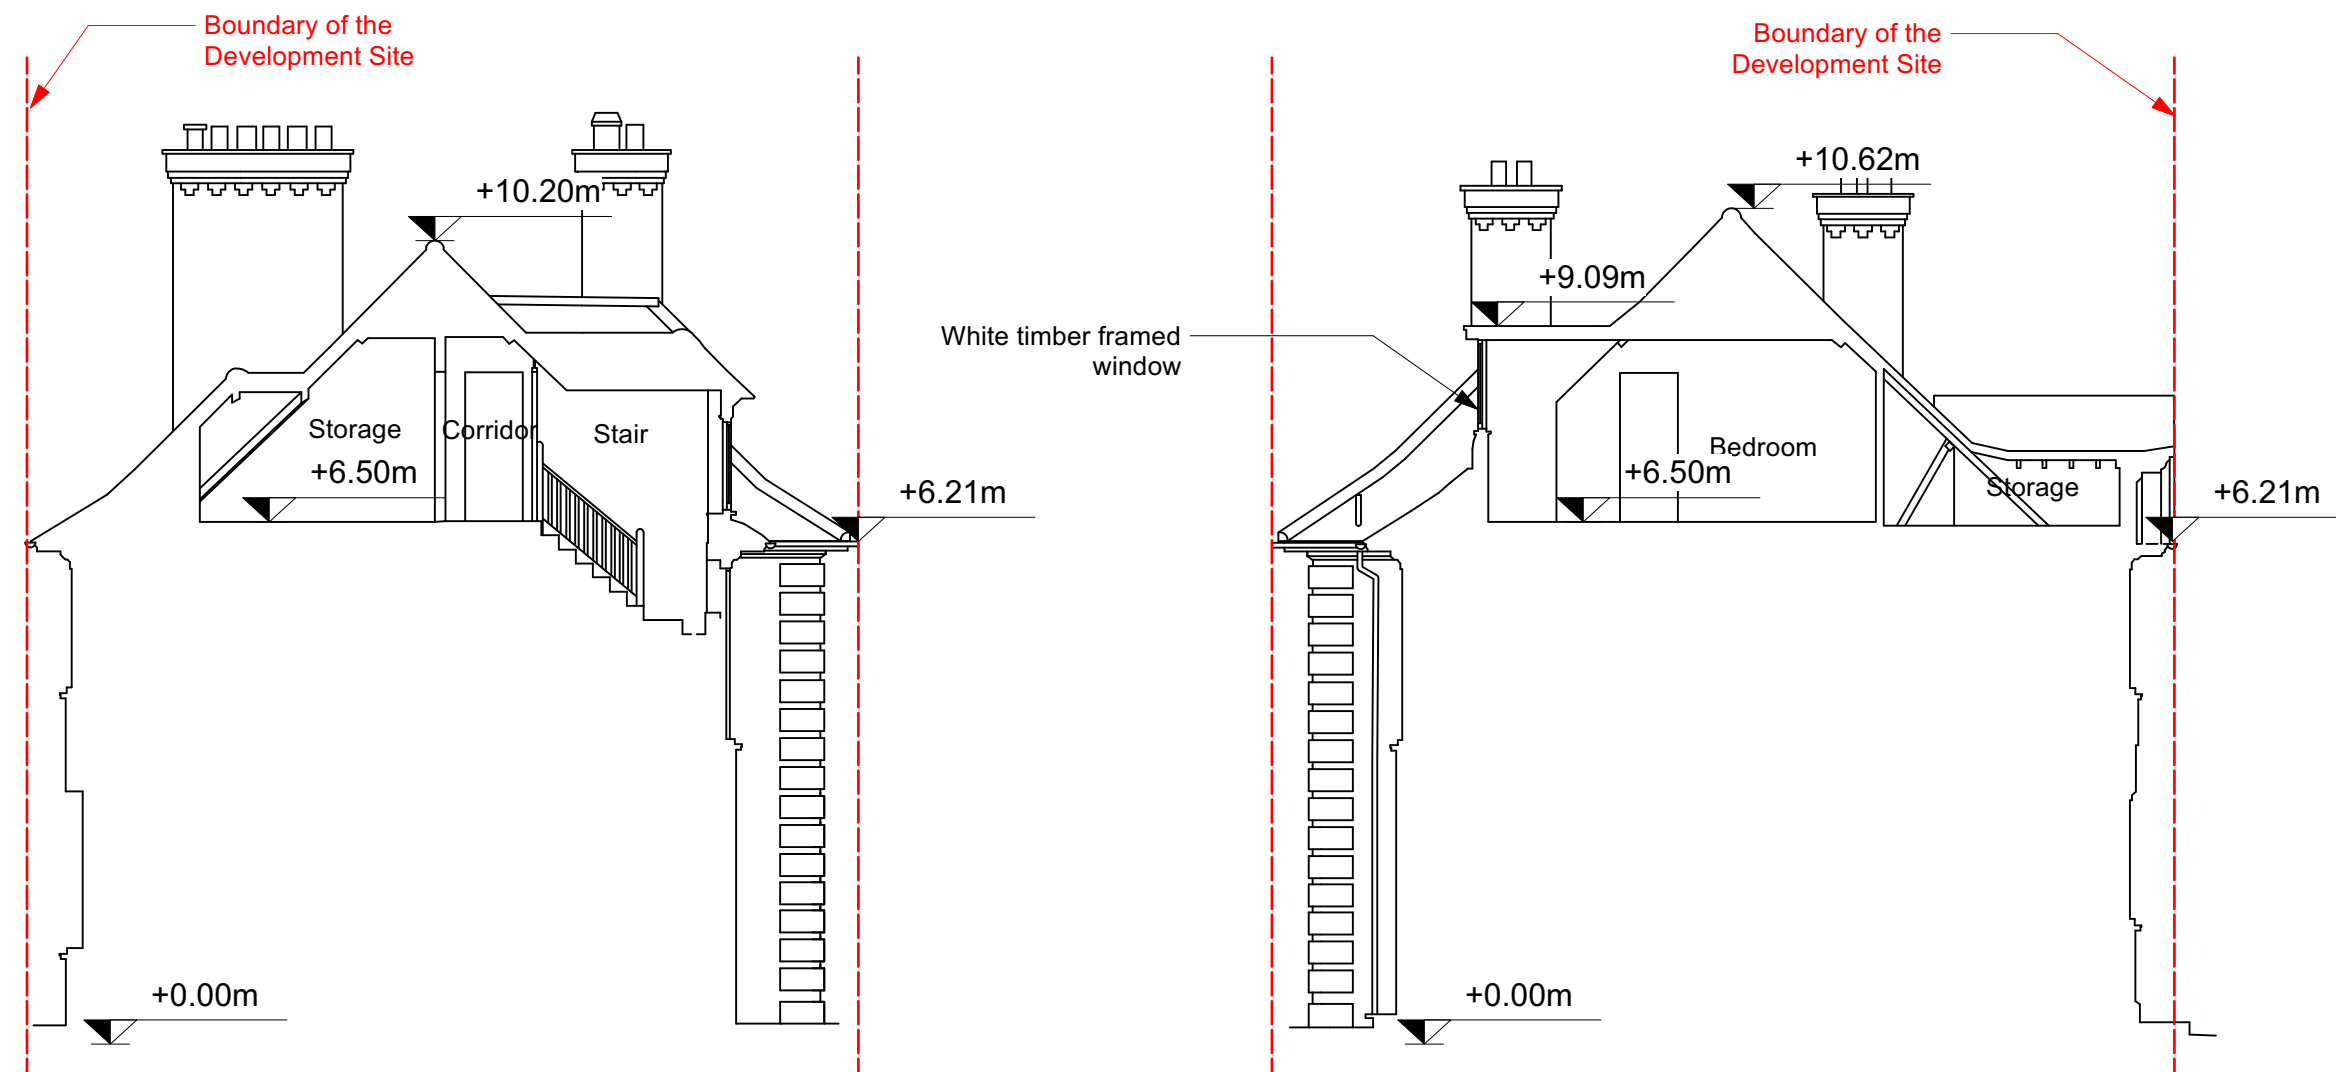

2 Section BB

3 Section CC



PLANNING

Project:
Refurbishment of existing rear and side dormer windows, new oculus in front façade pediment, internal renovation.

Premises:
11 Greenaway Gardens
London NW3 7DH

Applicant:
Bahman & Roya Irvani

Architect:
Boito Sarno Architects
www.boitosarno.com

Drawing Title:
Sections AA, BB & CC - Existing

Scale: 1:100@A3 Date: September 2023

Drawing Number : **GREE-03P-400** REV: 1