




**NOTES:**  
 All dimensions to be checked on site prior to works commencing.  
 Do not scale from drawings unless for the purposes of planning and using the scale bar given.  
 Drawings to be read in conjunction with other relevant consultant information.  
 Principle Designer role to be undertaken by Client.

**KEY**  
 Application area  
 Outside of Scope

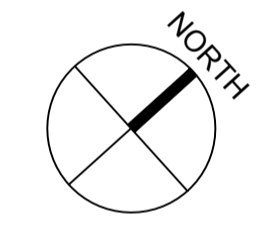


Revision	Date	Description
A	31.03.23	Pre-App Submission
P1	14.09.23	Planning Submission
P2	10.10.23	Parking area shown as 'outside of scope'

Project Name:  
**39-41 Parker Street**  
 Client Name:  
**Cinecentre**  
 Drawing Title:  
**Basement Level Existing Plans**  
 Drawing Number:  
**PAR\_DR\_0105**

Drawing Scale: 1:50 @ A1 / 1:100 @ A3  
 Revision: P2

**GEORGE CALVER ARCHITECTS**  
 a: St Benets, 5 Elgin Crescent CR3 6ND  
 w: georgecalverarchitects.co.uk  
 e: 07817 915 699

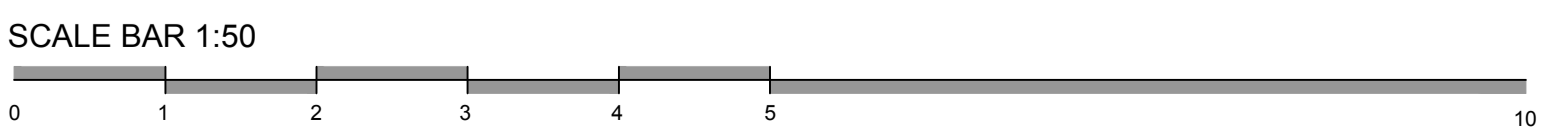

**BASEMENT**