


NOTES:
 All dimensions to be checked on site prior to works commencing.
 Do not scale from drawings unless for the purposes of planning and using the scale bar given.
 Drawings to be read in conjunction with other relevant consultant information.
 Principle Designer role to be undertaken by Client.

KEY
 Application area
 Outside of Scope

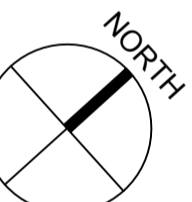

Revision	Date	Description
A	03.04.23	Pre-App Submission
P1	14.09.23	Planning Submission
P2	10.10.23	Parking area shown as 'outside of scope'

Project Name:
39-41 Parker Street


Client Name:
Cinecentre

Drawing Title:
Basement Level Proposed Plans

Drawing Number:
PAR_DR_0205

Drawing Scale: 1:50 @ A1 / 1:100 @ A3
 Revision: P2

GEORGE CALVER ARCHITECTS
 a: St Benets, 5 Elgin Crescent CR3 6ND
 w: georgecalverarchitects.co.uk
 e: 07817 915 699

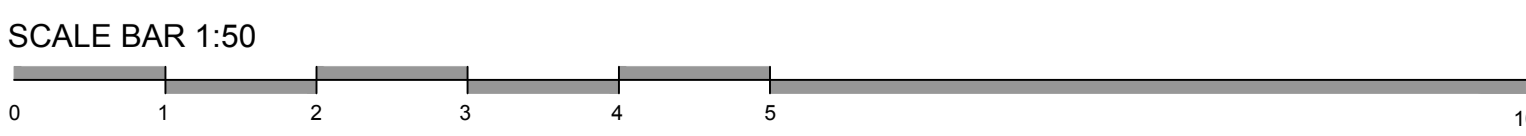

BASEMENT