


NOTES:  
 All dimensions to be checked on site prior to works commencing.  
 Do not scale from drawings unless for the purposes of planning and using the scale bar given.  
 Drawings to be read in conjunction with other relevant consultant information.  
 Principle Designer role to be undertaken by Client

KEY  
 Application area  
 Outside of Scope

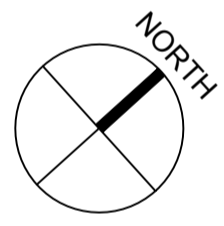

Revision	Date	Description
P1	20.07.23	Planning Submission
P2	14.09.23	Red line removed

Project Name:  
**39-41 Parker Street**


Client Name:  
**Cinecentre**

Drawing Title:  
**Ground Floor Proposed Plans**

Drawing Number:  
**PAR\_DR\_0200**

Drawing Scale: 1:50 @ A1 / 1:100 @ A3  
 Revision: P2

**GEORGE CALVER ARCHITECTS**  
 a: St Benets, 5 Elgin Crescent CR3 6ND  
 w: georgecalverarchitects.co.uk  
 e: 07817 915 699

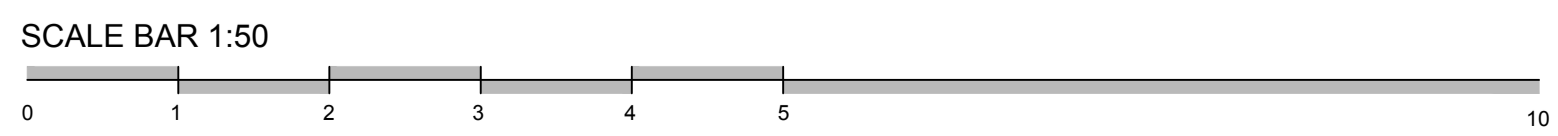

**FLOOR 00**

