



**GENERAL NOTES**

THE BASE INFORMATION SHOWN IS THAT PROVIDED TO US BY THE CLIENT.

GENERAL SITE CONDITIONS TO BE VERIFIED BY CONTRACTOR AND ANY DISCREPANCIES OR CONCERNS TO BE BROUGHT TO THE ATTENTION OF THE CLIENT AND DESIGN TEAM.

ALL DIMENSIONS TO BE CHECKED ON SITE PRIOR TO MANUFACTURE AND CONSTRUCTION.

INFORMATION PROVIDED IS DESIGN INTENT ONLY.

MAIN CONTRACTOR TO ENSURE COORDINATION WITH M&E CONSULTANT.

ALL MATERIALS TO BE FIRE RATED TO MEET BRITISH STANDARD REGULATIONS.

CONTRACTOR TO PROVIDE FULL SAMPLES AND DRAWINGS FOR SIGN-OFF BY CLIENT AND DESIGNER PRIOR TO MANUFACTURE AND INSTALLATION.

REFER TO SCOPE OF WORK SPECIFICATION DOCUMENT FOR DETAILED PRODUCT AND INSTALLATION INFORMATION.

**SUSTAINABLE NOTES:**


ALL FINISHES, MATERIALS AND EQUIPMENT TO MEET BREEAM 'VERY GOOD' RATING.

ALL TIMBER, HARDWOOD AND MDF COMPONENTS MUST BE RECLAIMED OR COME WITH A CHAIN OF CUSTODY FROM THE RSC, PEFC, SFI OR CSA FOREST CERTIFICATION SCHEMES.

PRODUCTS TO BE SUPPLIED WITH ONE OF THE FOLLOWING:

- EPD
- CRADLE TO CRADLE
- DECLARE
- HAVE MORE THAN 40% RECYCLED CONTENT

PRODUCTS ARE ACCEPTABLE IF THEY ARE SUPPLIED WITH AN ENVIRONMENTAL PRODUCT DECLARATION (EPD), WRITTEN IN ACCORDANCE WITH ISO 14025:2010

 

**OUT OF SCOPE / CIRCULATION AREA**

P02 CT CA 14/09/2023 PAPER SIZE CHANGED TO A1

P01 CT CA 17/07/2023 FIRST ISSUE

Rev	DB	CB	Date	Revision Notes

Project Title

**London Film School  
39-41 Parker Street, London  
WC2B 5PQ**

Drawing Title

**First Floor  
Proposed Plan (Planning)**

Drawing No.

**8192-ID-PS-01-DR-I-1002**


Proj.No.	Originator	Scale	Rev
8192	CT	1:50@A1	P02

Suitability  
**S2 SUITABLE FOR INFORMATION**

**IDEA**

idea.eu

CDM regulations 2015 apply  
© iDEA (Thinkidea Ltd). All rights reserved  
Do not scale from drawing.  
Dimensions to be checked on site  
Drawing to be read in conjunction with all relevant schedules, specifications & consultants information

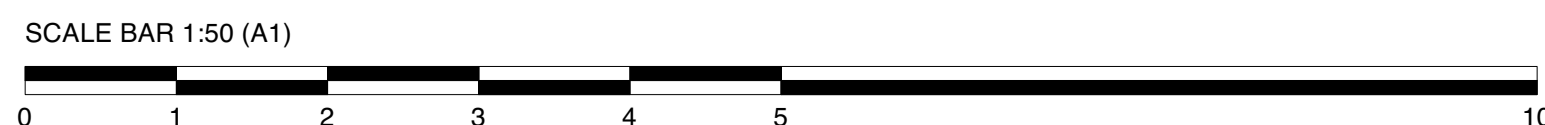

**FLOOR 01**