

GENERAL NOTES

THE BASE INFORMATION SHOWN IS THAT PROVIDED TO US BY THE CLIENT.

GENERAL SITE CONDITIONS TO BE VERIFIED BY CONTRACTOR AND ANY DISCREPANCIES OR CONCERNS TO BE BROUGHT TO THE ATTENTION OF THE CLIENT AND DESIGN TEAM.

ALL DIMENSIONS TO BE CHECKED ON SITE PRIOR TO MANUFACTURE AND CONSTRUCTION.

INFORMATION PROVIDED IS DESIGN INTENT ONLY.

MAIN CONTRACTOR TO ENSURE COORDINATION WITH M&E CONSULTANT.

ALL MATERIALS TO BE FIRE RATED TO MEET BRITISH STANDARD REGULATIONS.

CONTRACTOR TO PROVIDE FULL SAMPLES AND DRAWINGS FOR SIGN-OFF BY CLIENT AND DESIGNER PRIOR TO MANUFACTURE AND INSTALLATION.

REFER TO SCOPE OF WORK SPECIFICATION DOCUMENT FOR DETAILED PRODUCT AND INSTALLATION INFORMATION.

SUSTAINABLE NOTES:

ALL FINISHES, MATERIALS AND EQUIPMENT TO MEET BREEM 'VERY GOOD' RATING.

ALL TIMBER, HARDWOOD AND MDF COMPONENTS MUST BE RECLAIMED OR COME WITH A CHAIN OF CUSTODY FROM THE RSC, PEFC, SFI OR CSA FOREST CERTIFICATION SCHEMES.

PRODUCTS TO BE SUPPLIED WITH ONE OF THE FOLLOWING:

- EPD
- CRADLE TO CRADLE
- DECLARE
- HAVE MORE THAN 40% RECYCLED CONTENT

PRODUCTS ARE ACCEPTABLE IF THEY ARE SUPPLIED WITH AN ENVIRONMENTAL PRODUCT DECLARATION (EPD), WRITTEN IN ACCORDANCE WITH ISO 14025:2010

OUT OF SCOPE / CIRCULATION AREA

P02	CT CA	14/09/2023	PAPER SIZE CHANGED TO A1
P01	CT CA	17/07/2023	FIRST ISSUE
Rev	DB CB	Date	Revision Notes

Project Title
**London Film School
 39-41 Parker Street, London
 WC2B 5PQ**

Drawing Title
**Second Floor
 Proposed Plan (Planning)**


Drawing No.
8192-ID-PS-02-DR-I-1002

Proj.No.	Originator	Scale	Rev
8192	CT	1:50@A1	P02

Suitability
S2 SUITABLE FOR INFORMATION



CDM regulations 2015 apply
 © iDEA (Thinkidea Ltd). All rights reserved
 Do not scale from drawing.
 Dimensions to be checked on site
 Drawing to be read in conjunction with all relevant schedules, specifications & consultants information

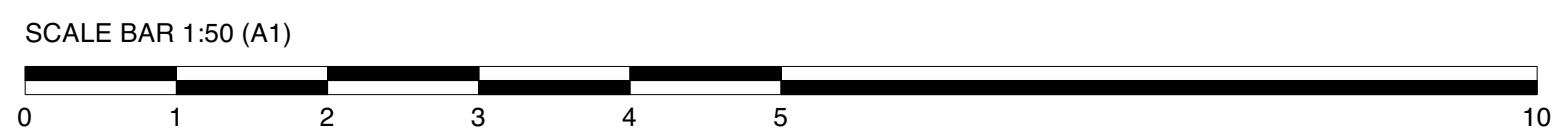

FLOOR 02