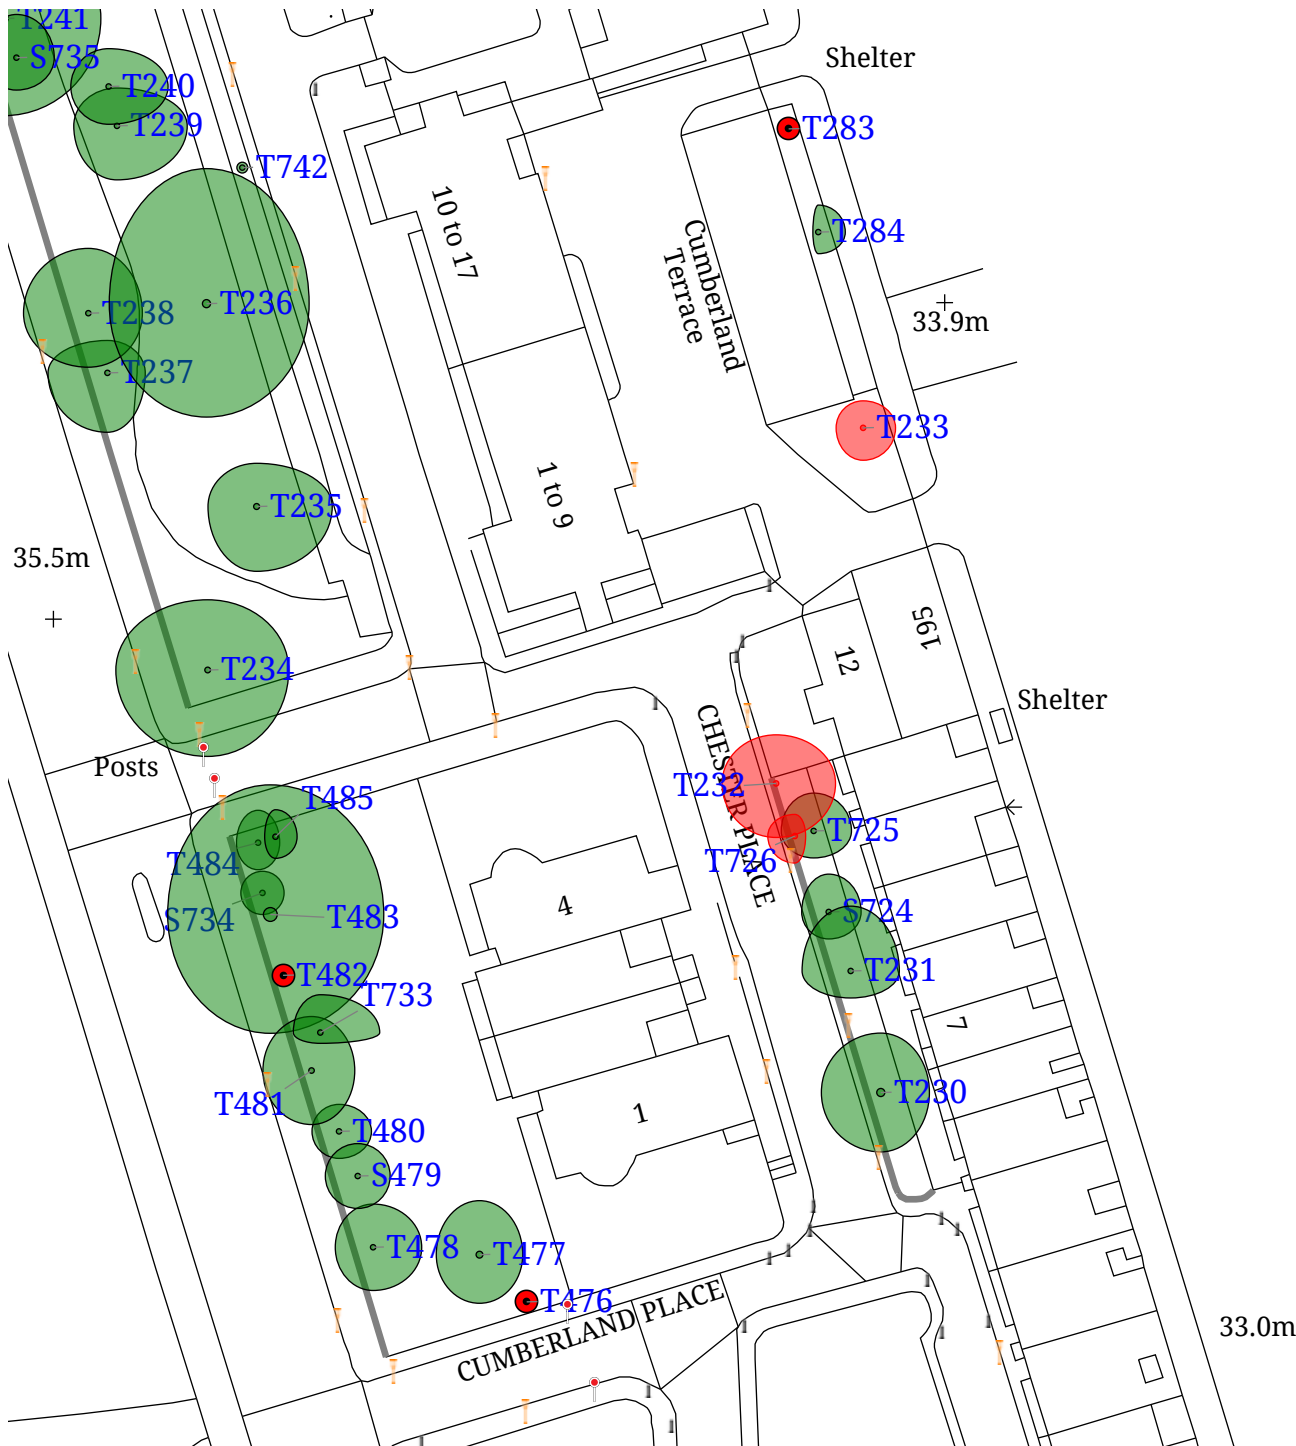


REVISIONS		

Title:
200944 - Crown Estate Paving
Commission (MASTER)

Client:
CEPC

Project:
Chester Place

Date:
23/10/2023

Drawn by:
EB

Drawing No:
200944

Scale:
1:700@A4



TIM MOYA ASSOCIATES