


REVISIONS		

Title:	
200944 - Crown Estate Paving Commission (MASTER)	
Client:	
CEPC	
Project:	
Cumberland Terrace	
Date:	Drawn by:
23/10/2023	EB
Drawing No:	Scale:
200944	1:700@A4

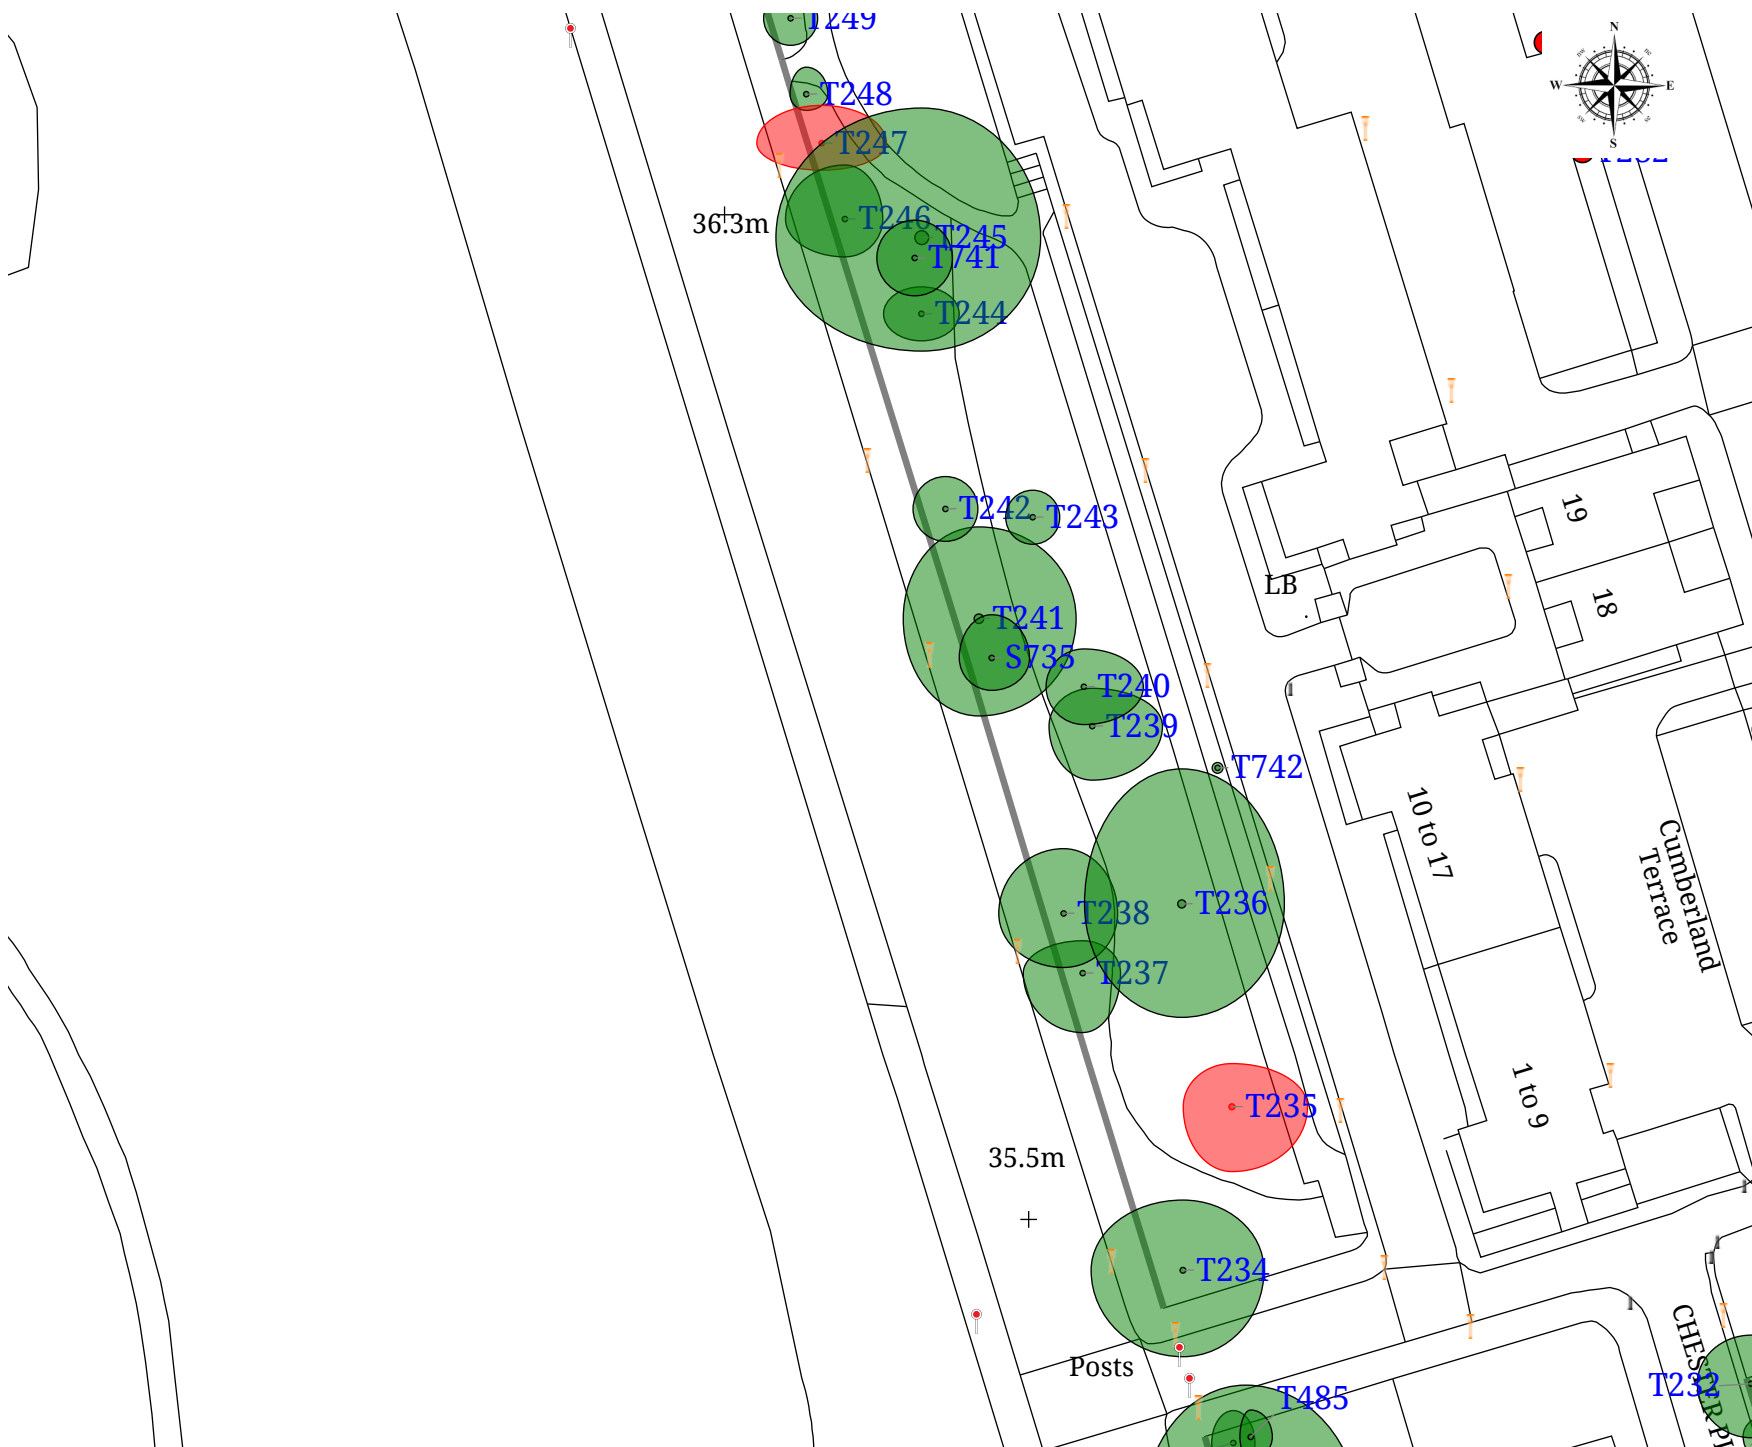



REVISIONS		

Title:
200944 - Crown Estate Paving Commission (MASTER)

Client:
CEPC

Project:
Cumberland Terrace

Date:
23/10/2023

Drawn by:
EB

Drawing No:
200944

Scale:
1:700@A4



TIM MOYA ASSOCIATES