


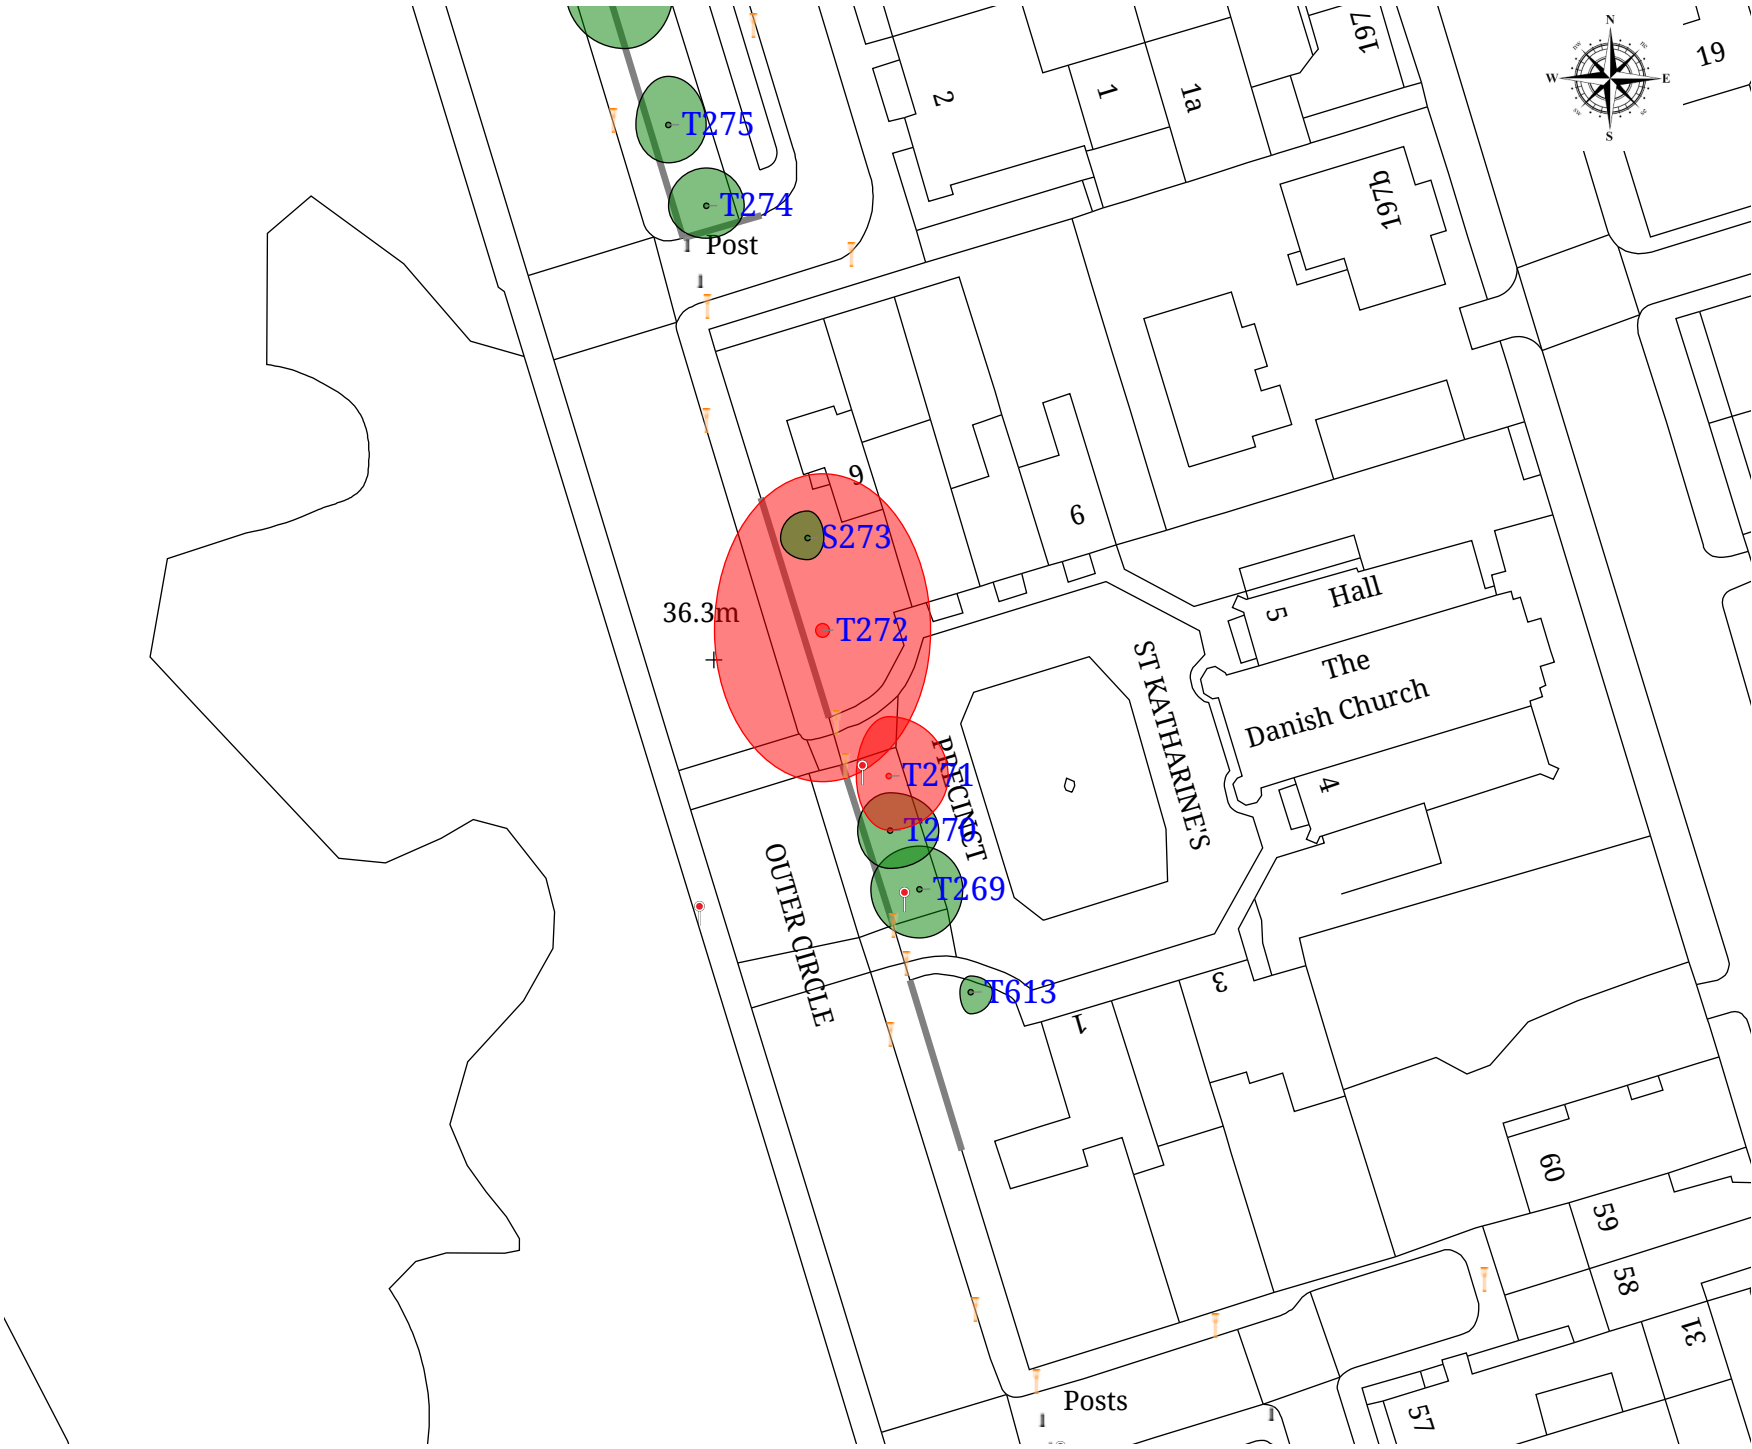

REVISIONS		

Title:		200944 - Crown Estate Paving Commission (MASTER)	
Client:		CEPC	
Project:		St Katherine Precinct	
Date:	23/10/2023	Drawn by:	EB
Drawing No:	200944	Scale:	1:700@A4



TIM MOYA ASSOCIATES