


DO NOT SCALE


THE CONTRACTOR IS TO CHECK AND VERIFY ALL BUILDING AND SITE DIMENSIONS, LEVELS AND SEWER INVERT LEVELS AT CONNECTION POINTS BEFORE WORK STARTS.
 THIS DRAWING IS TO BE READ AND CHECKED IN CONJUNCTION WITH ENGINEERS AND OTHER SPECIALIST DRAWINGS.
 THE DRAWING AND THE WORKS DEPICTED ARE THE COPYRIGHT OF STUDIO DJL AND MAY NOT BE REPRODUCED EXCEPT BY WRITTEN PERMISSION.

NOTES


TO BE READ IN CONJUNCTION WITH GA PLANS, SECTIONS AND ELEVATIONS.
 THIS DRAWING HAS BEEN PREPARED SOLELY FOR LISTED BUILDING CONSENT AND IS NOT TO BE USED FOR ANY OTHER PURPOSE.
 DIMENSIONS NOTED ARE INDICATIVE. ALL WALL, FLOOR AND ROOF THICKNESSES AND SETTING OUT TO BE CONFIRMED BY CONTRACTOR.

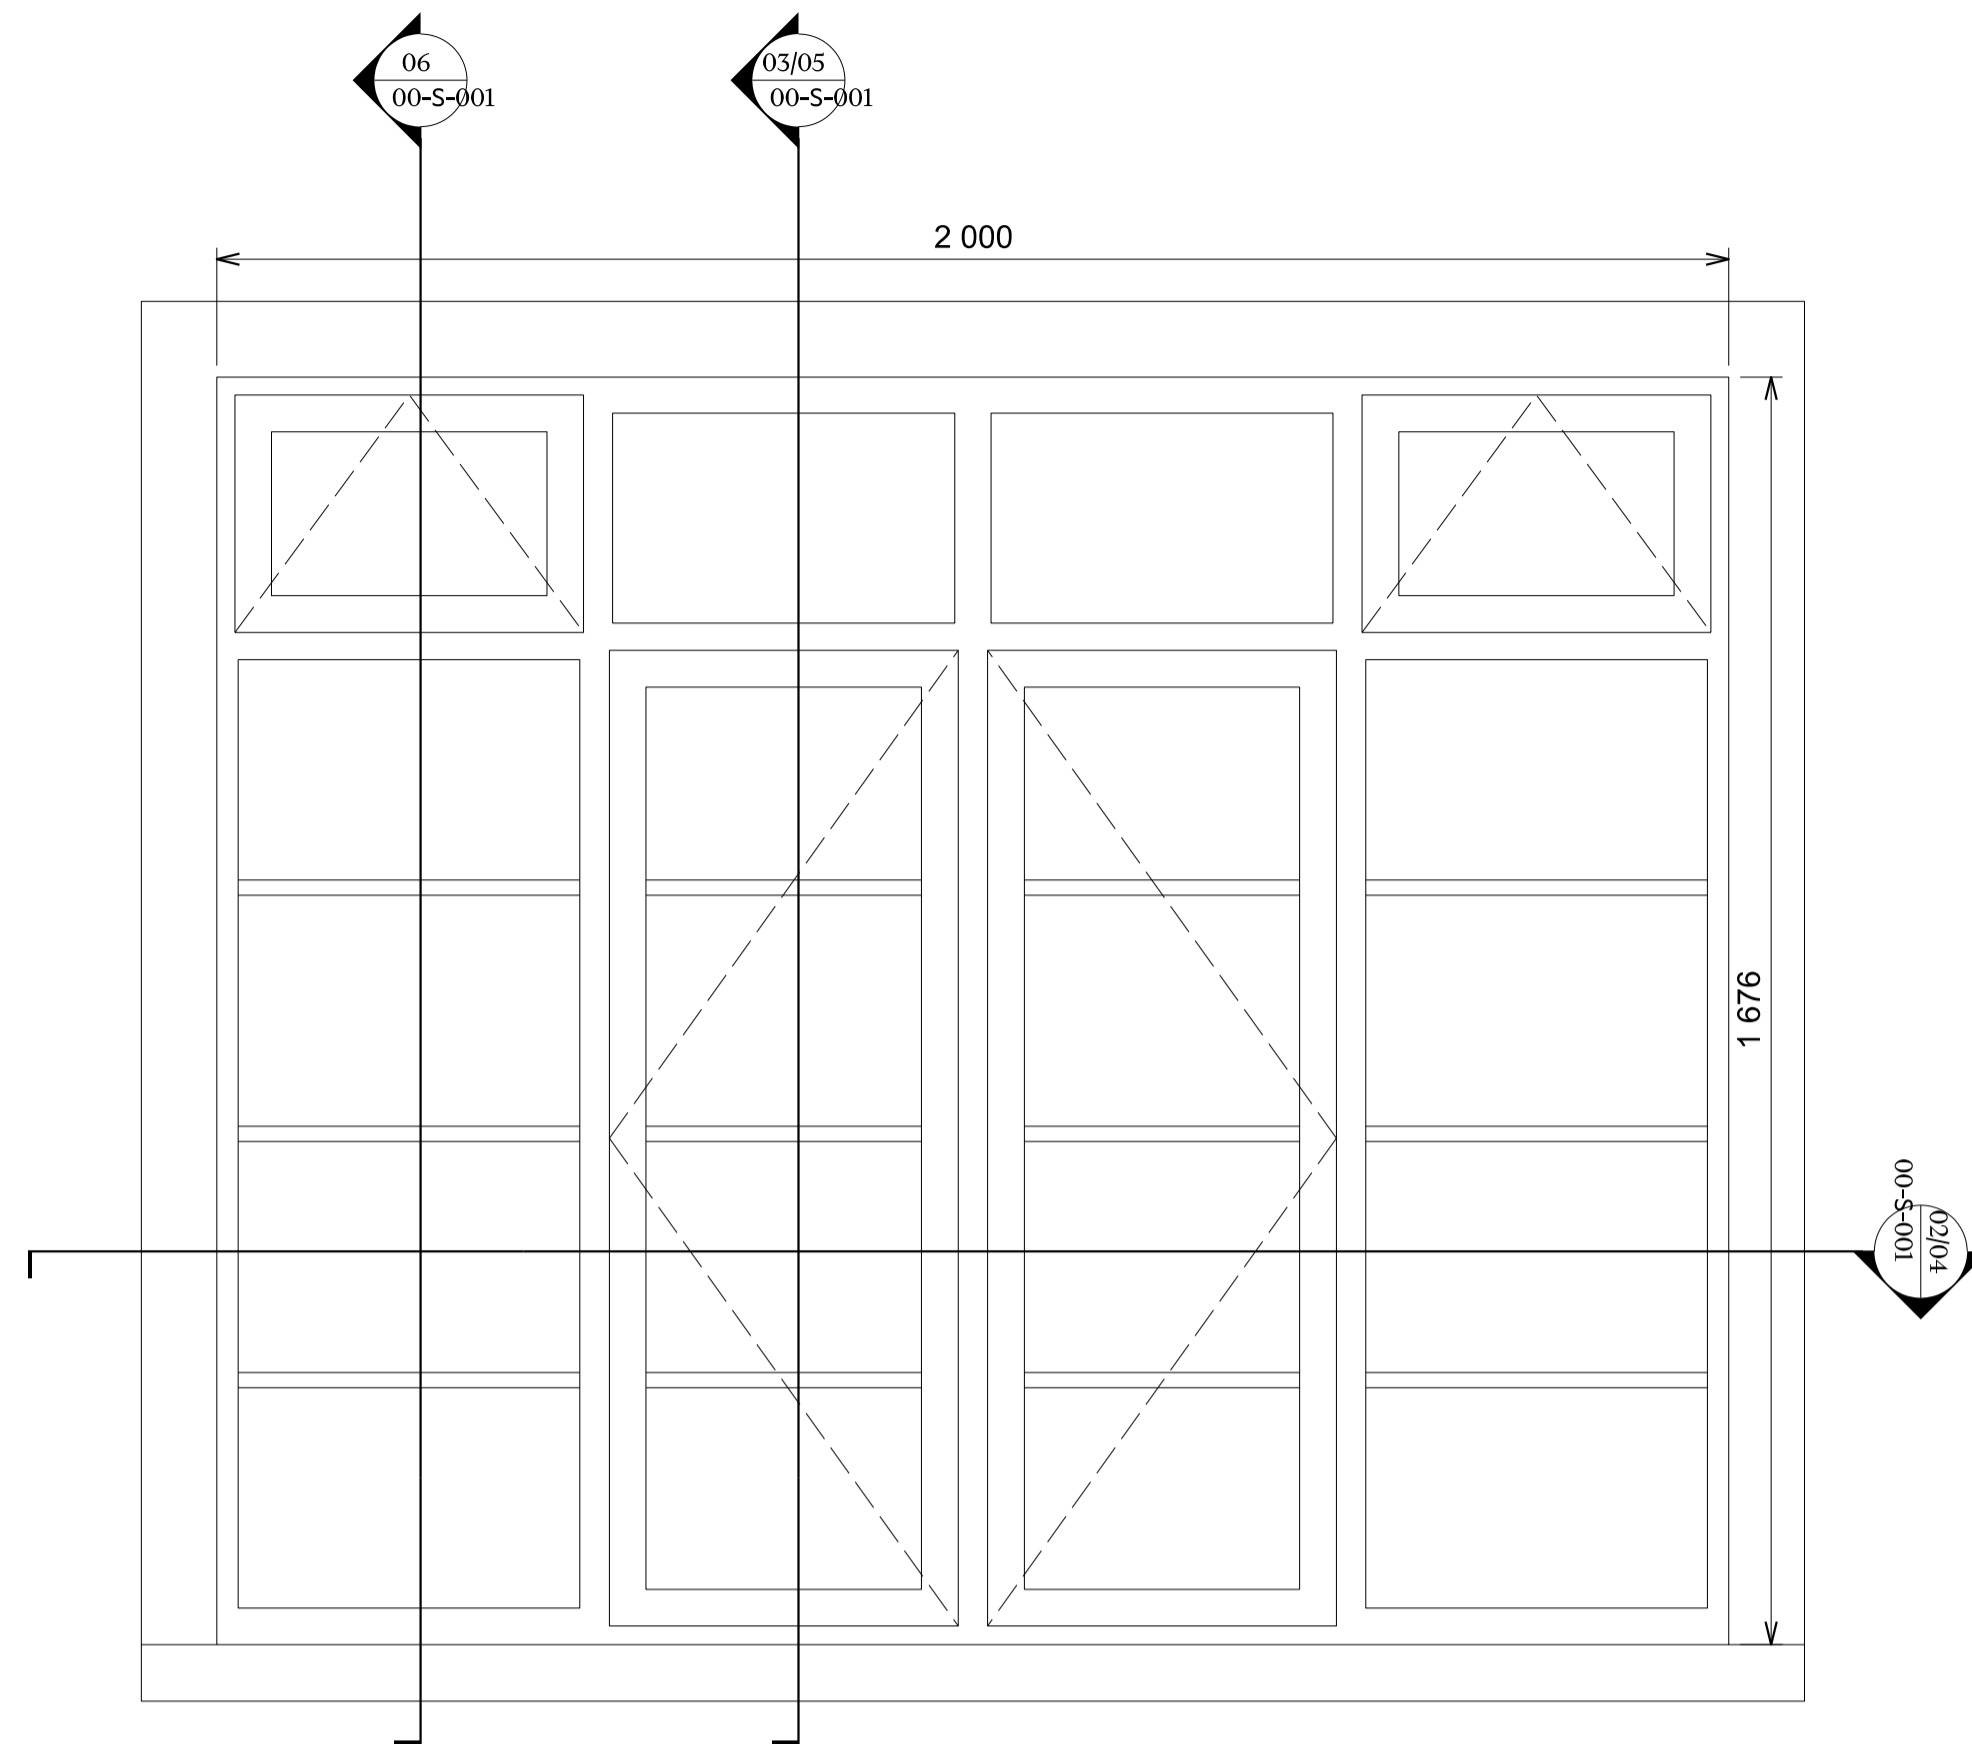


01 PROPOSED ELEVATION 1:10

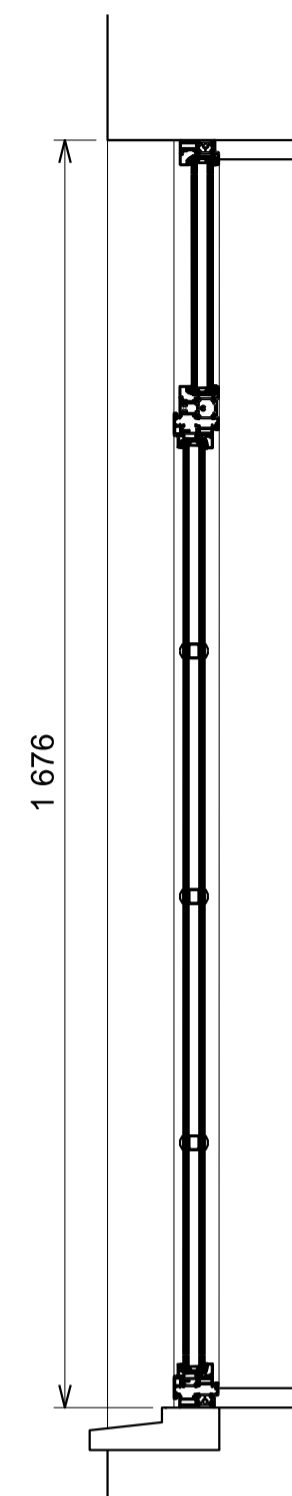


03 PROPOSED SECTION 1:10

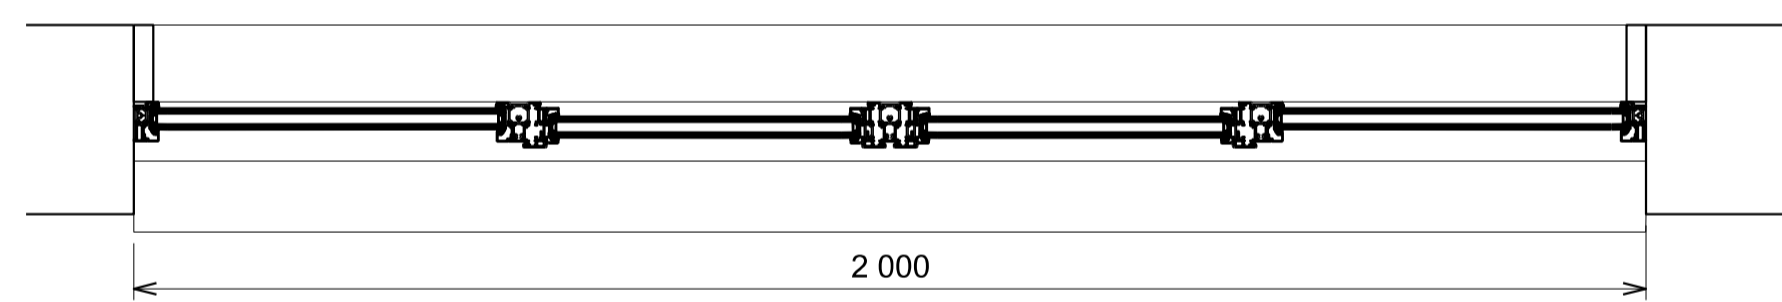


02 PROPOSED PLAN 1:10

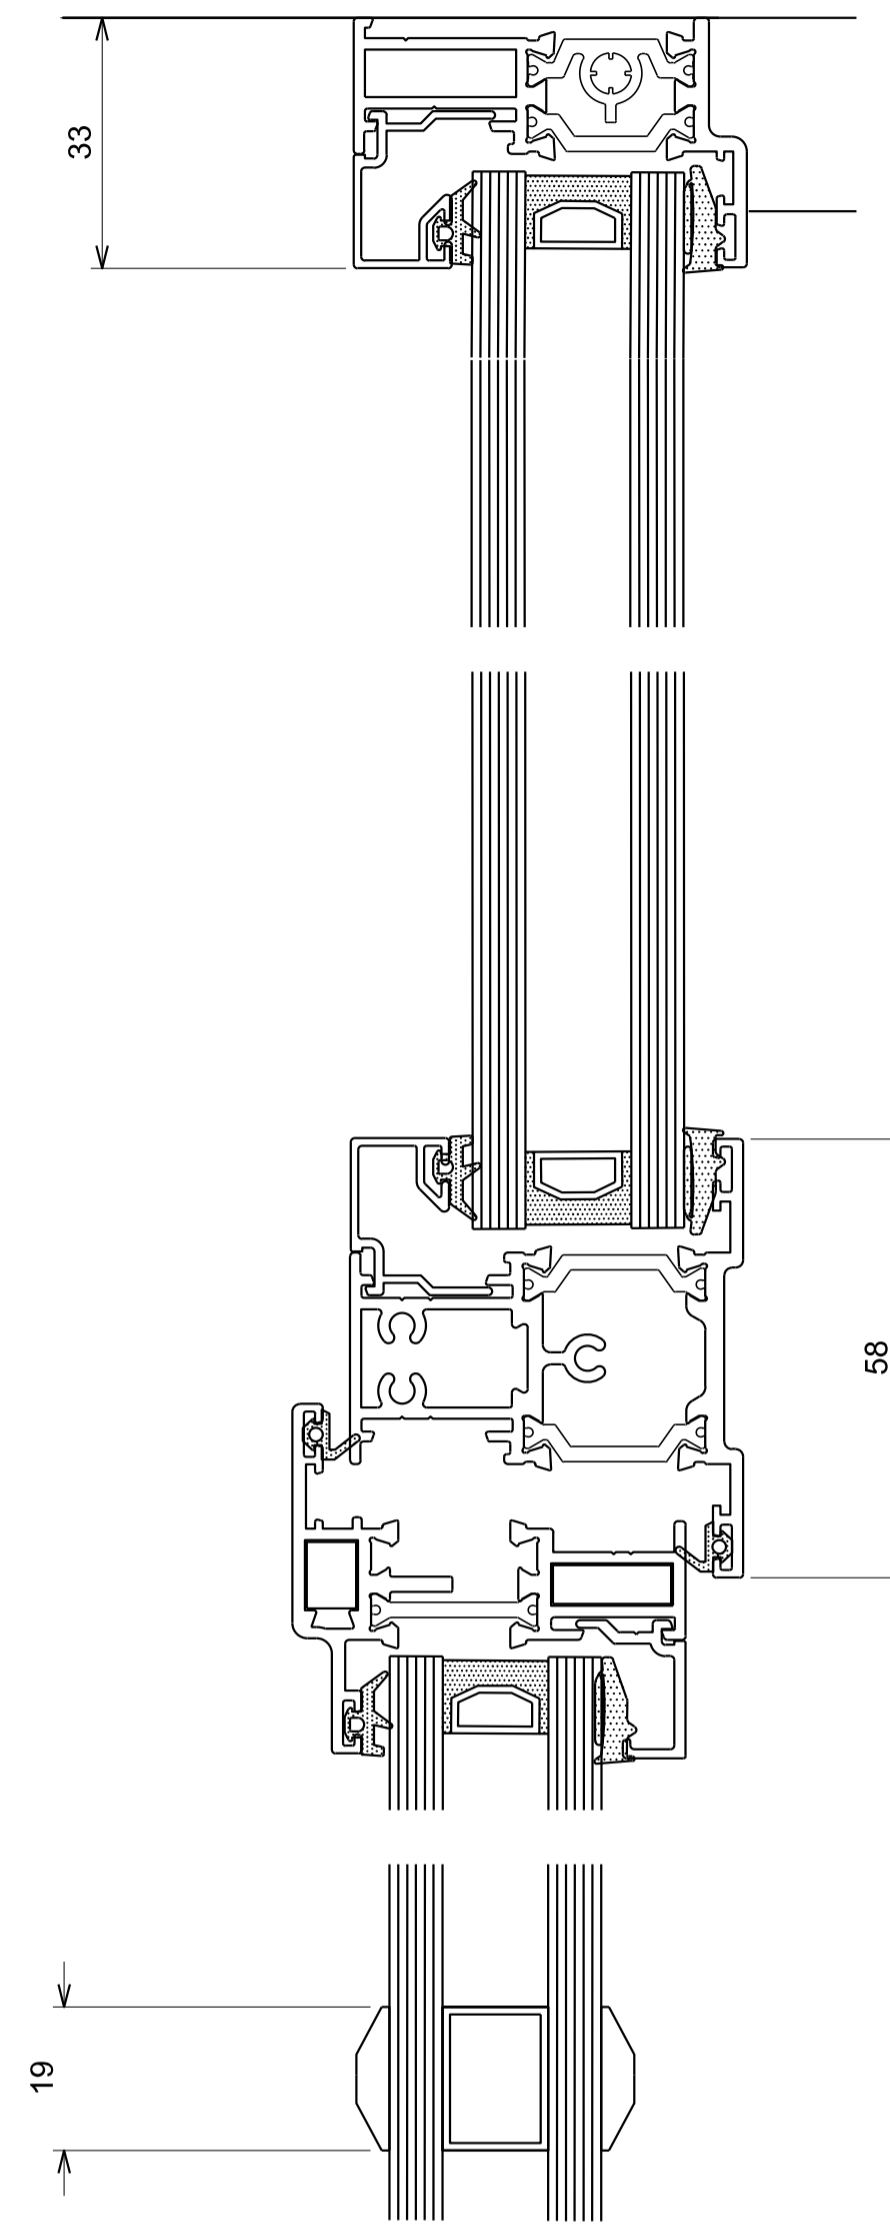

05 PROPOSED SECTION 1:1

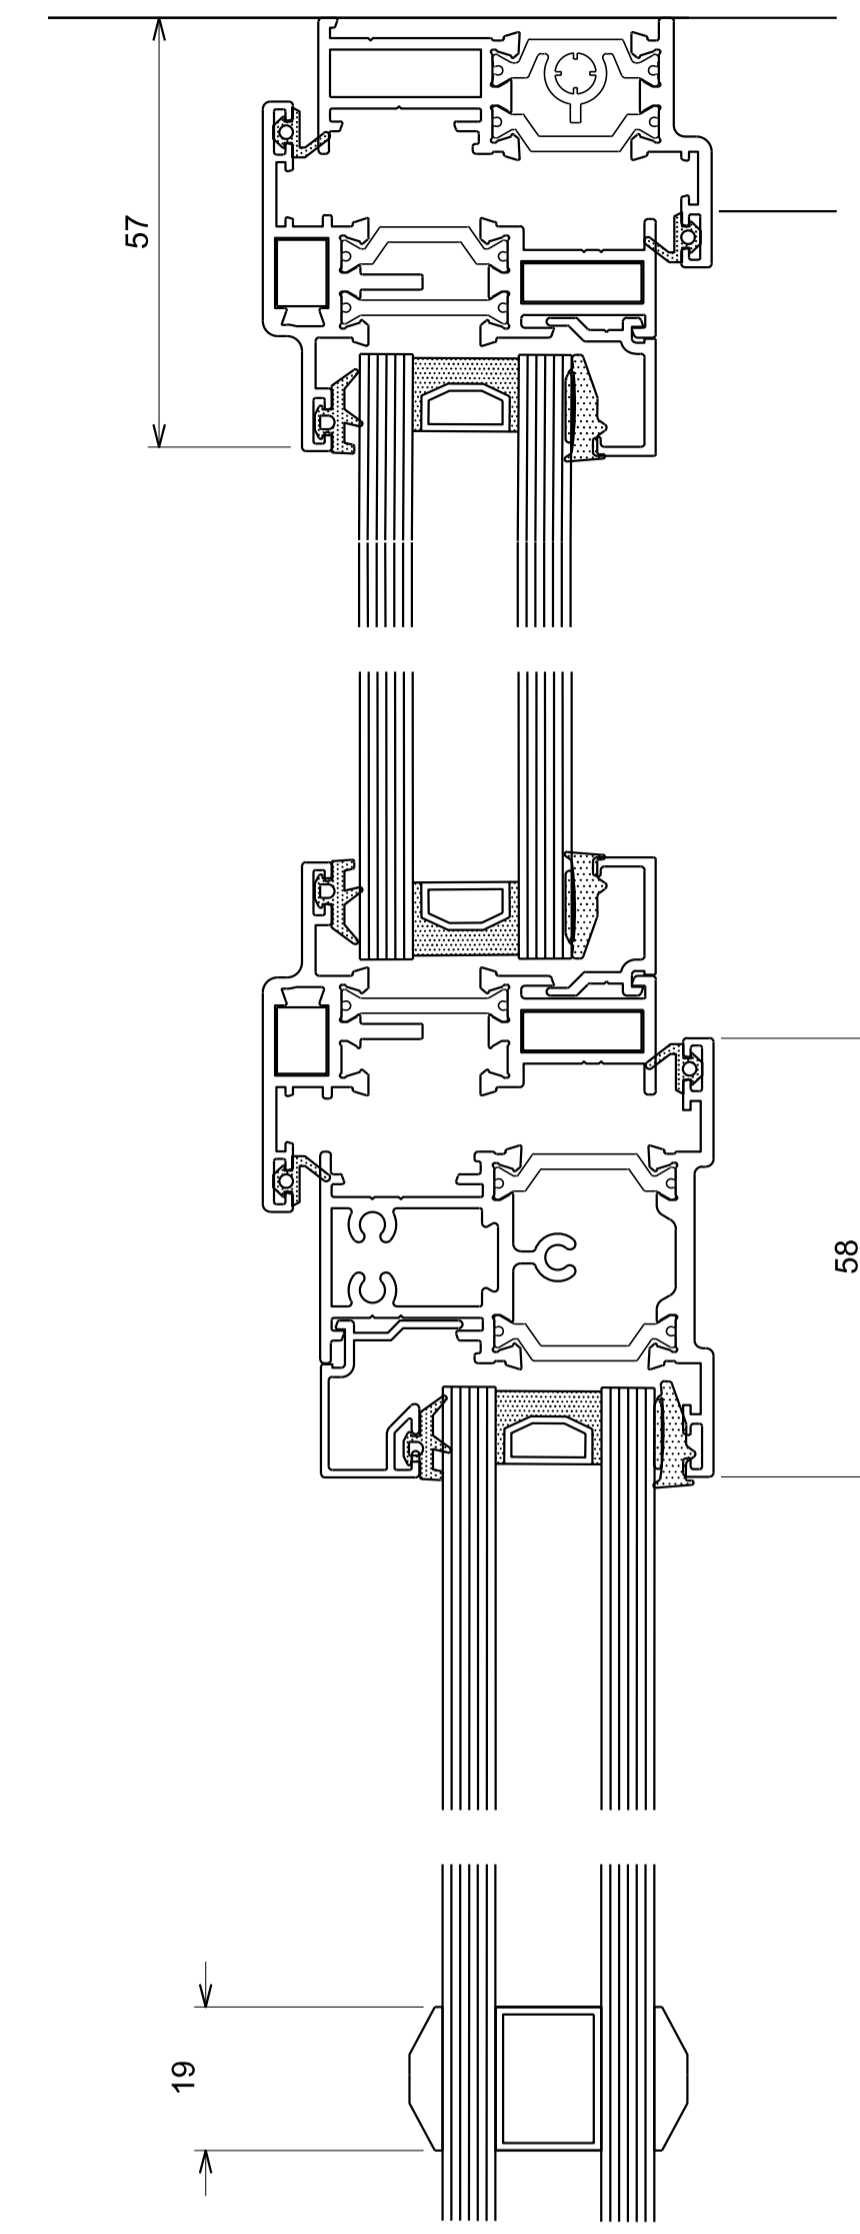

06 PROPOSED SECTION 1:1

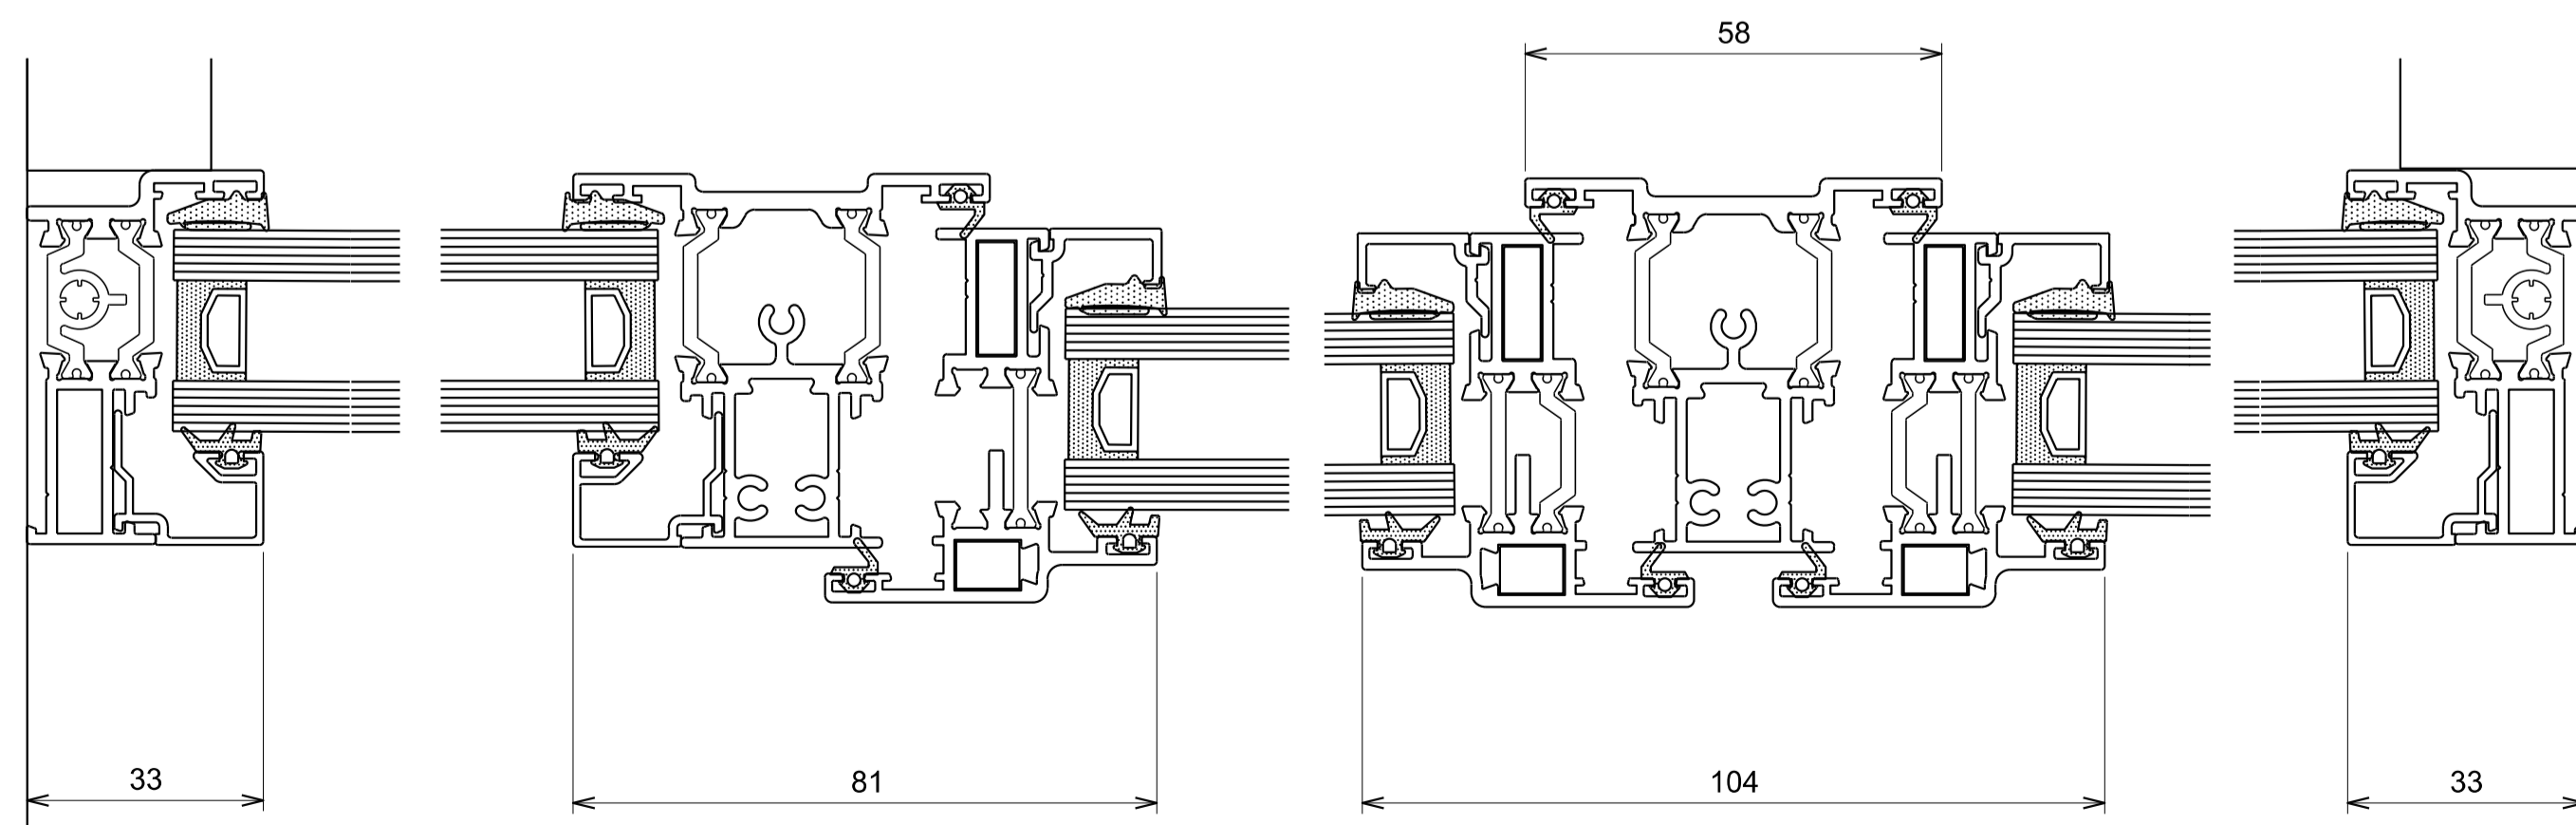

04 PROPOSED PLAN 1:1

STUDIO DJL

REV	DATE	DESCRIPTION
01	24-10-23	PLANNING

Flat 36, Regency Lodge

STUDIO DJL
 23 Milldrop Road
 BR1 4DB
 Danny@studiodjl.com www.studiodjl.com

JOB 2319

DRG
**PROPOSED WINDOW
 ELEVATIONS AND SECTIONS**

DRG No 2319_DJL_00_S_002 REV 01

SCALE VARIES DATE 13-07-23

DRAWN BY DL INSPECTED BY

DRAWING STATUS **PLANNING**