



2000 bike storage

Pillar Size 560mm x 560mm

Metal grill to level floor so bins can freely move
Moveable for access. Bin storage to be created above this.

Plants and hedge reinstate metal railings

2.7m x 900
Bin storage.

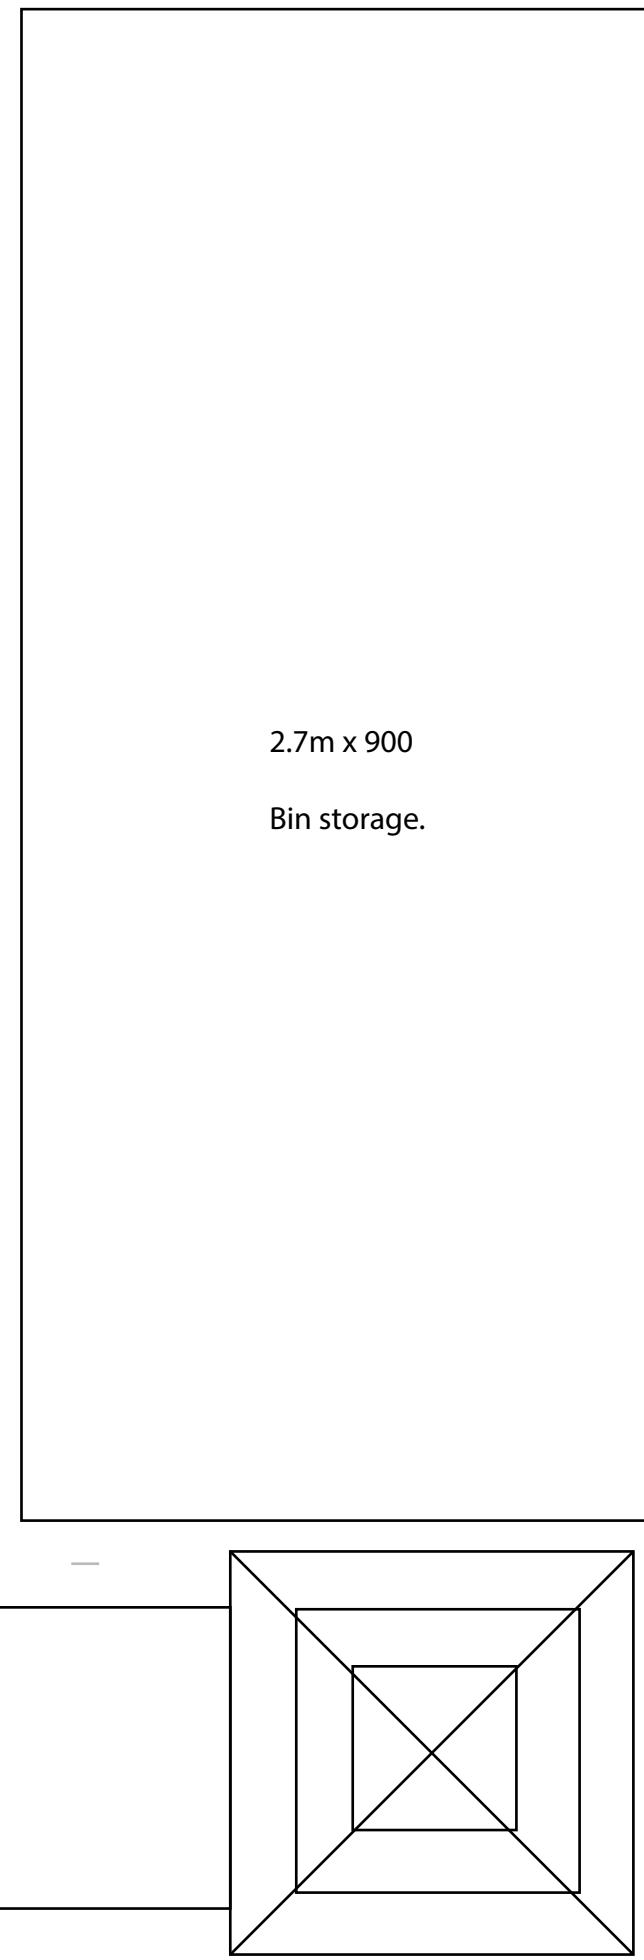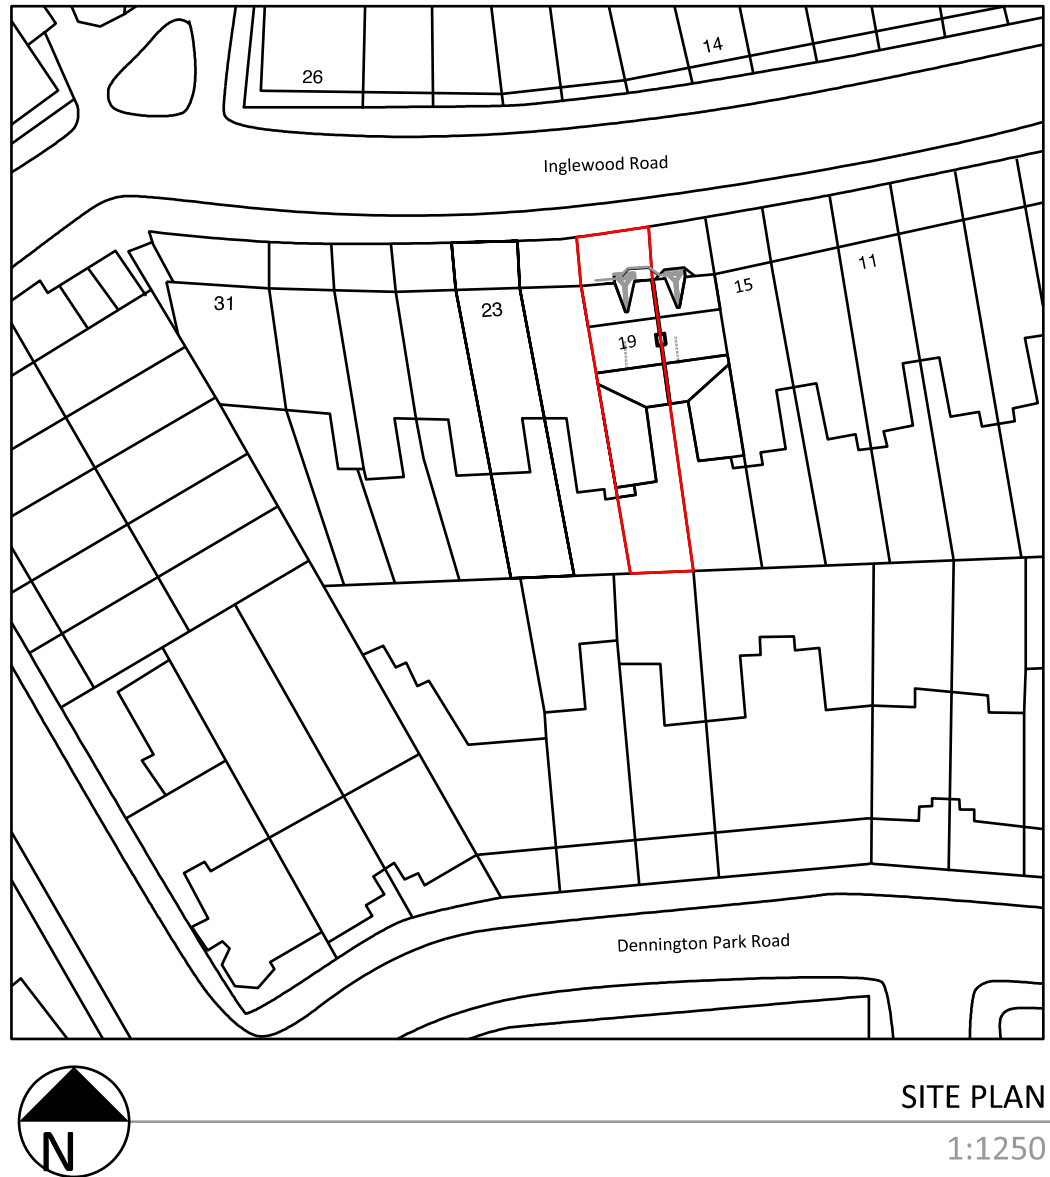

REVISIONS				DATE
atelier76				atelier76limited
50 Wellington Street Luton Bedfordshire LU1 2QH				t: 020 3289 1505 m: 07912 857 307 ja@atelier76.co.uk
TITLE				
PROPOSED BIN STORAGE PLAN				
ADDRESS				
19a INGLEWOOD ROAD LONDON NW6 1QT				
CLIENT				
-				
SCALE	1:50 @ A1	DRAWN	JA	DATE JULY 22
DRAWING	AT1027/001R			REV A