


PLEASE NOTE, THIS IS AN A4 PLAN, IT SHOULD NOT BE ENLARGED OR SHRUNK TO FIT. WHEN PRINTING SET THE SCALE TO 'NONE'




LOCATION PLAN SCALE 1:1250

LITTLE RUSSELL STREET

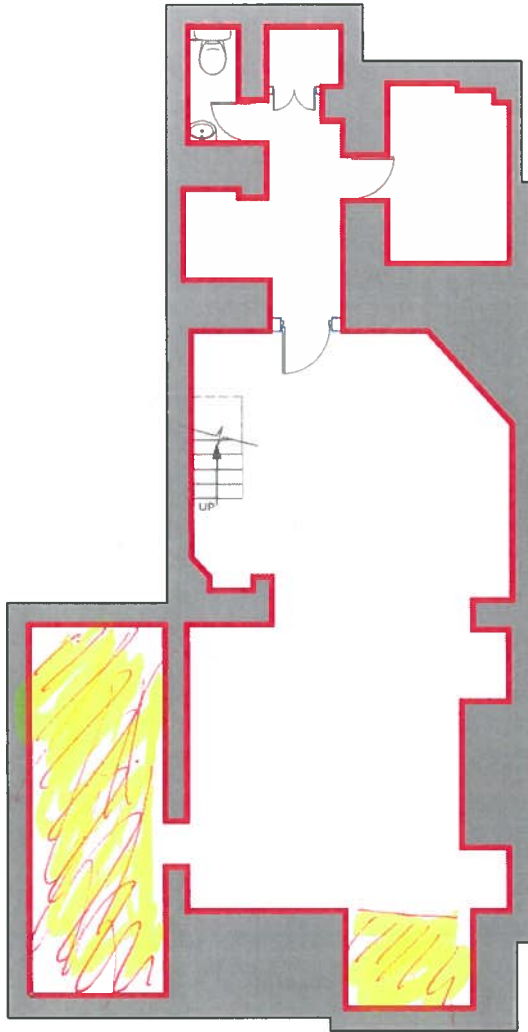

MUSEUM STREET

BASEMENT

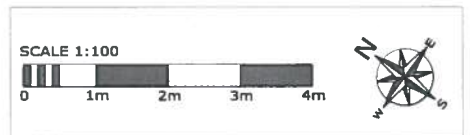

drawing address 42 MUSEUM STREET, LONDON, WC1A 1LY	location/details BASEMENT LEASE PLAN	date 09/12/2016	scale 1/100
		dwg. no. PP4235-04	sheet A4

