


NOTES:  
All dimensions to be checked on site prior to works commencing.  
Do not scale from drawings unless for the purposes of planning and using the scale bar given.  
Drawings to be read in conjunction with other relevant consultant information.  
Principle Designer role to be undertaken by Client

- KEY
- Application area
  - Outside of Scope

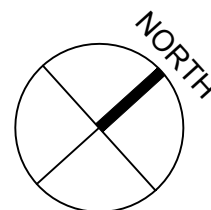

Revision	Date	Description
P1	14.09.23	Planning Submission
P2	10.10.23	Terraced area shown as 'outside of scope'

Project Name:  
**39-41 Parker Street**

Client Name:  
**Cinecentre**

Drawing Title:  
**Fourth Floor  
Proposed Plans**


Drawing Number:  
**PAR\_DR\_0204**

Drawing Scale: 1:50 @ A1 / 1:100 @ A3

Revision: P2

**GEORGE CALVER**  
ARCHITECTS

a: St Benets, 5 Elgin Crescent CR3 6ND  
w: georgecalverarchitects.co.uk  
e: 07817 915 699

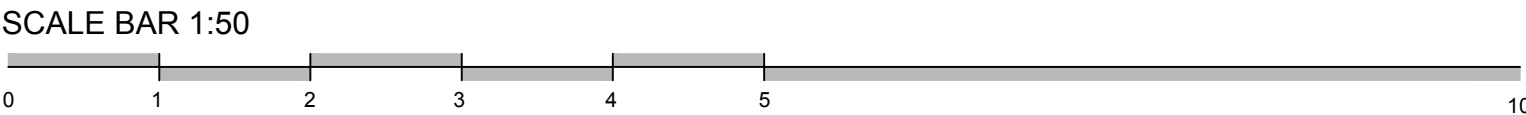

# FLOOR 04