


EXISTING

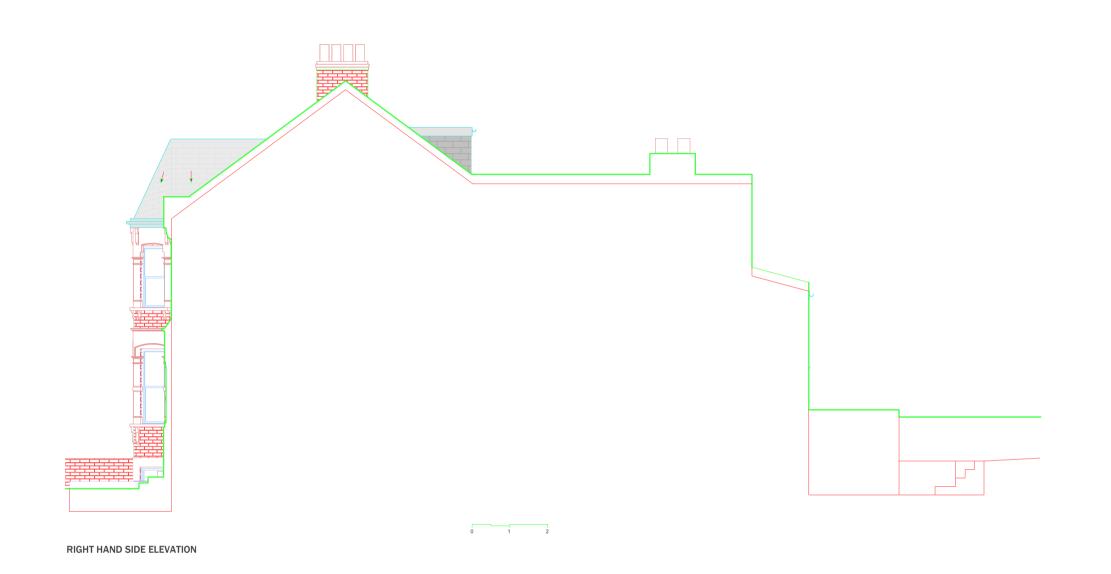

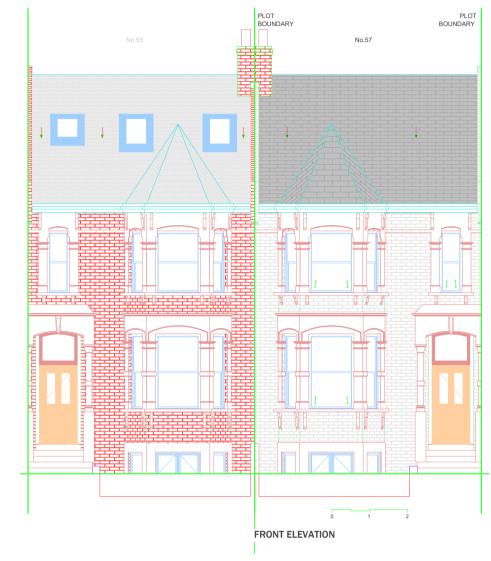

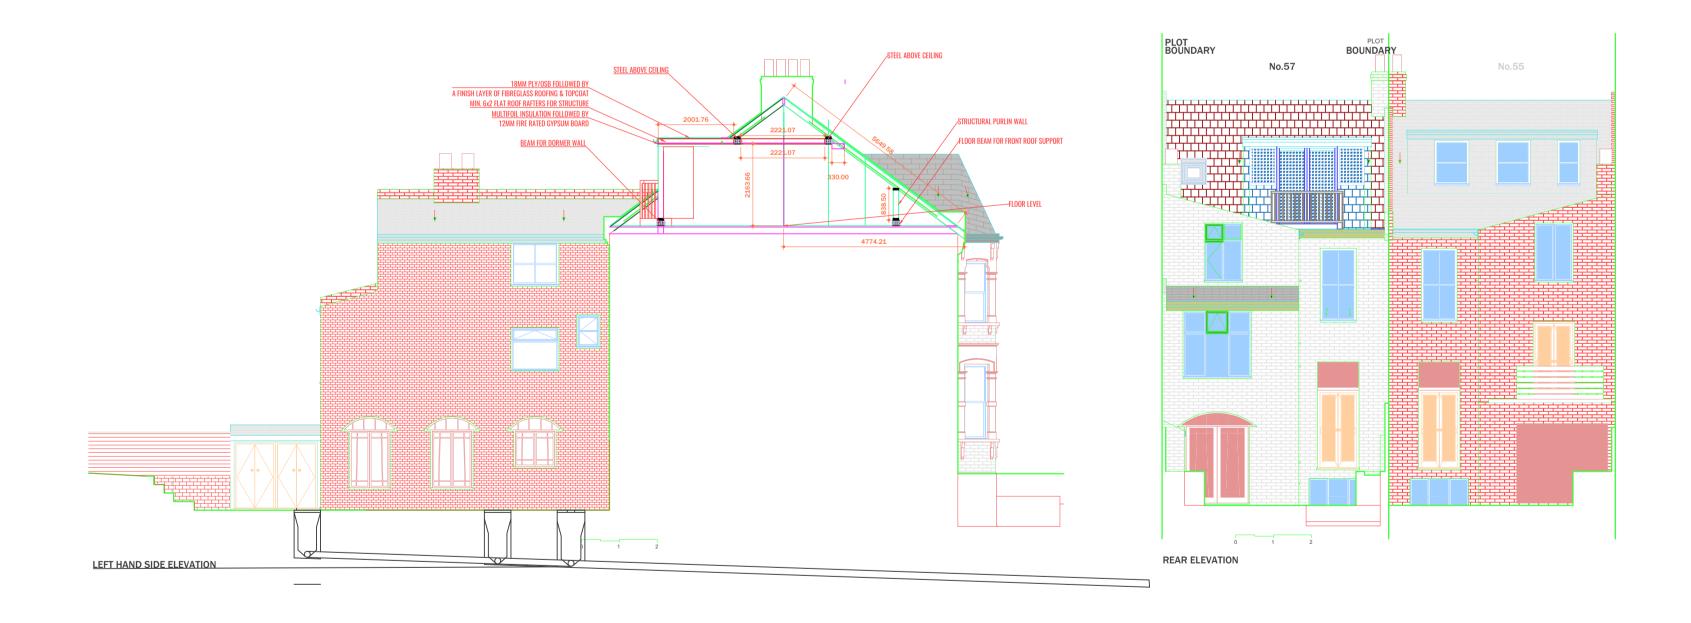





PROJECT: 57 HILLFIELD ROAD, LONDON,

NW6 1QD


DATE:
PROJECT NO:

REVISION DATE
1
2
3
4
5

NOTES:

1. ALL DIMENSIONS
SHOWN ARE TO BE VERIFIED
ON SITE
2. HOUSE DATUM: X.X' =
0'-0"
3. DESIGN SUBJECT TO
INVESTIGATION
4. DESIGN SUBJECT TO
STRUCTURAL ENGINEER'S
SPECIFICATION
5. DEMOLITION OMITTED FOR
CLARITY

NOT FOR CONSTRUCTION

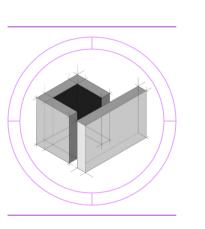

PROPOSED ELEVATIONS

SCALE

A2.5

DRAWN BY: GURJINDER BHAMRA