


- NOTES
1. THIS DRAWING IS NOT TO BE SCALED
  2. ALL DIMENSIONS AND LEVELS TO BE CHECKED ON SITE PRIOR TO SETTING OUT OR MANUFACTURE. ANY DISCREPANCIES BETWEEN SITE, DRAWING OR SPECIFICATION TO BE REPORTED TO THE ARCHITECT IMMEDIATELY.
  3. THIS DRAWING IS THE COPYRIGHT OF THE OWNERS

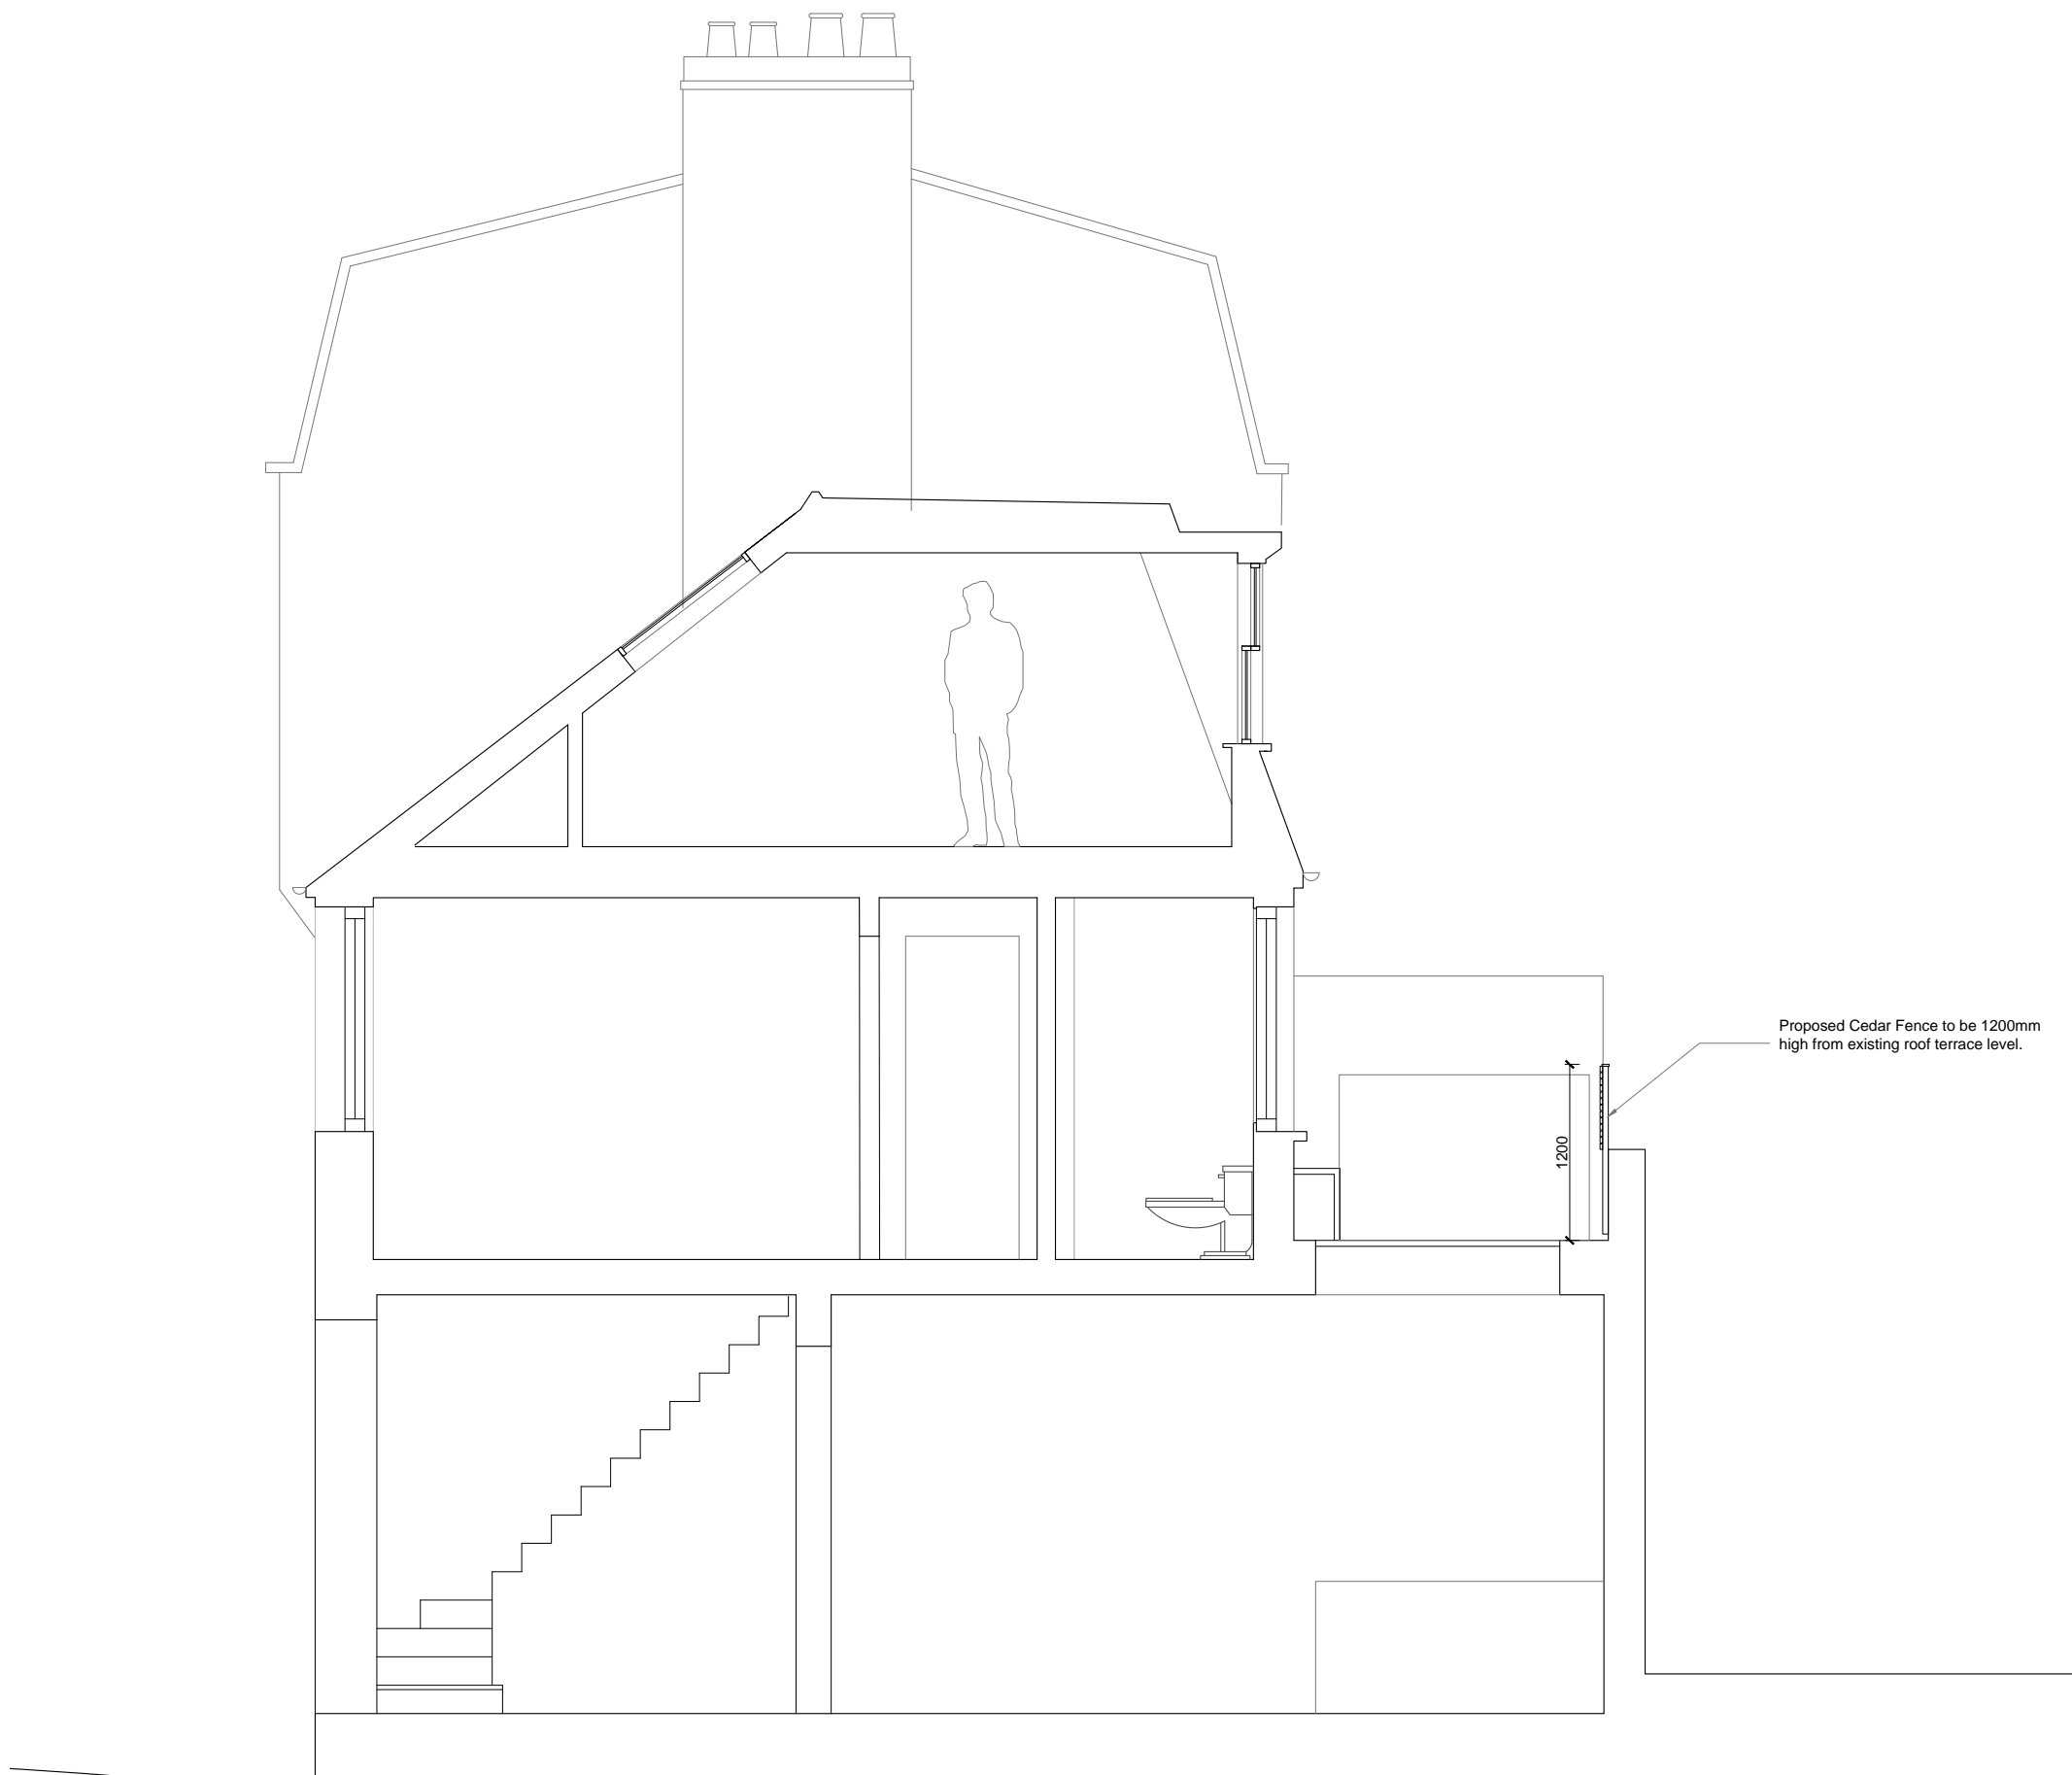

ALEX TART ARCHITECTS

THE OLD BOATHOUSE,  
LONDON, SW15 1LB

TEL: 020 3937 8989  
Email: office@alexartarchitects.com

Client  
022\_Simon & Dido Tart

Site  
7 Daleham Mews,  
NW3 5DB

Drawing Title  
Proposed Section

Scale	Date	Drawn	Checked
50@A3	24.10.23	FB	AT

Drawing No.	Revision
PO5.0	-