


Reveal Section
Scale 1:10 @ A3

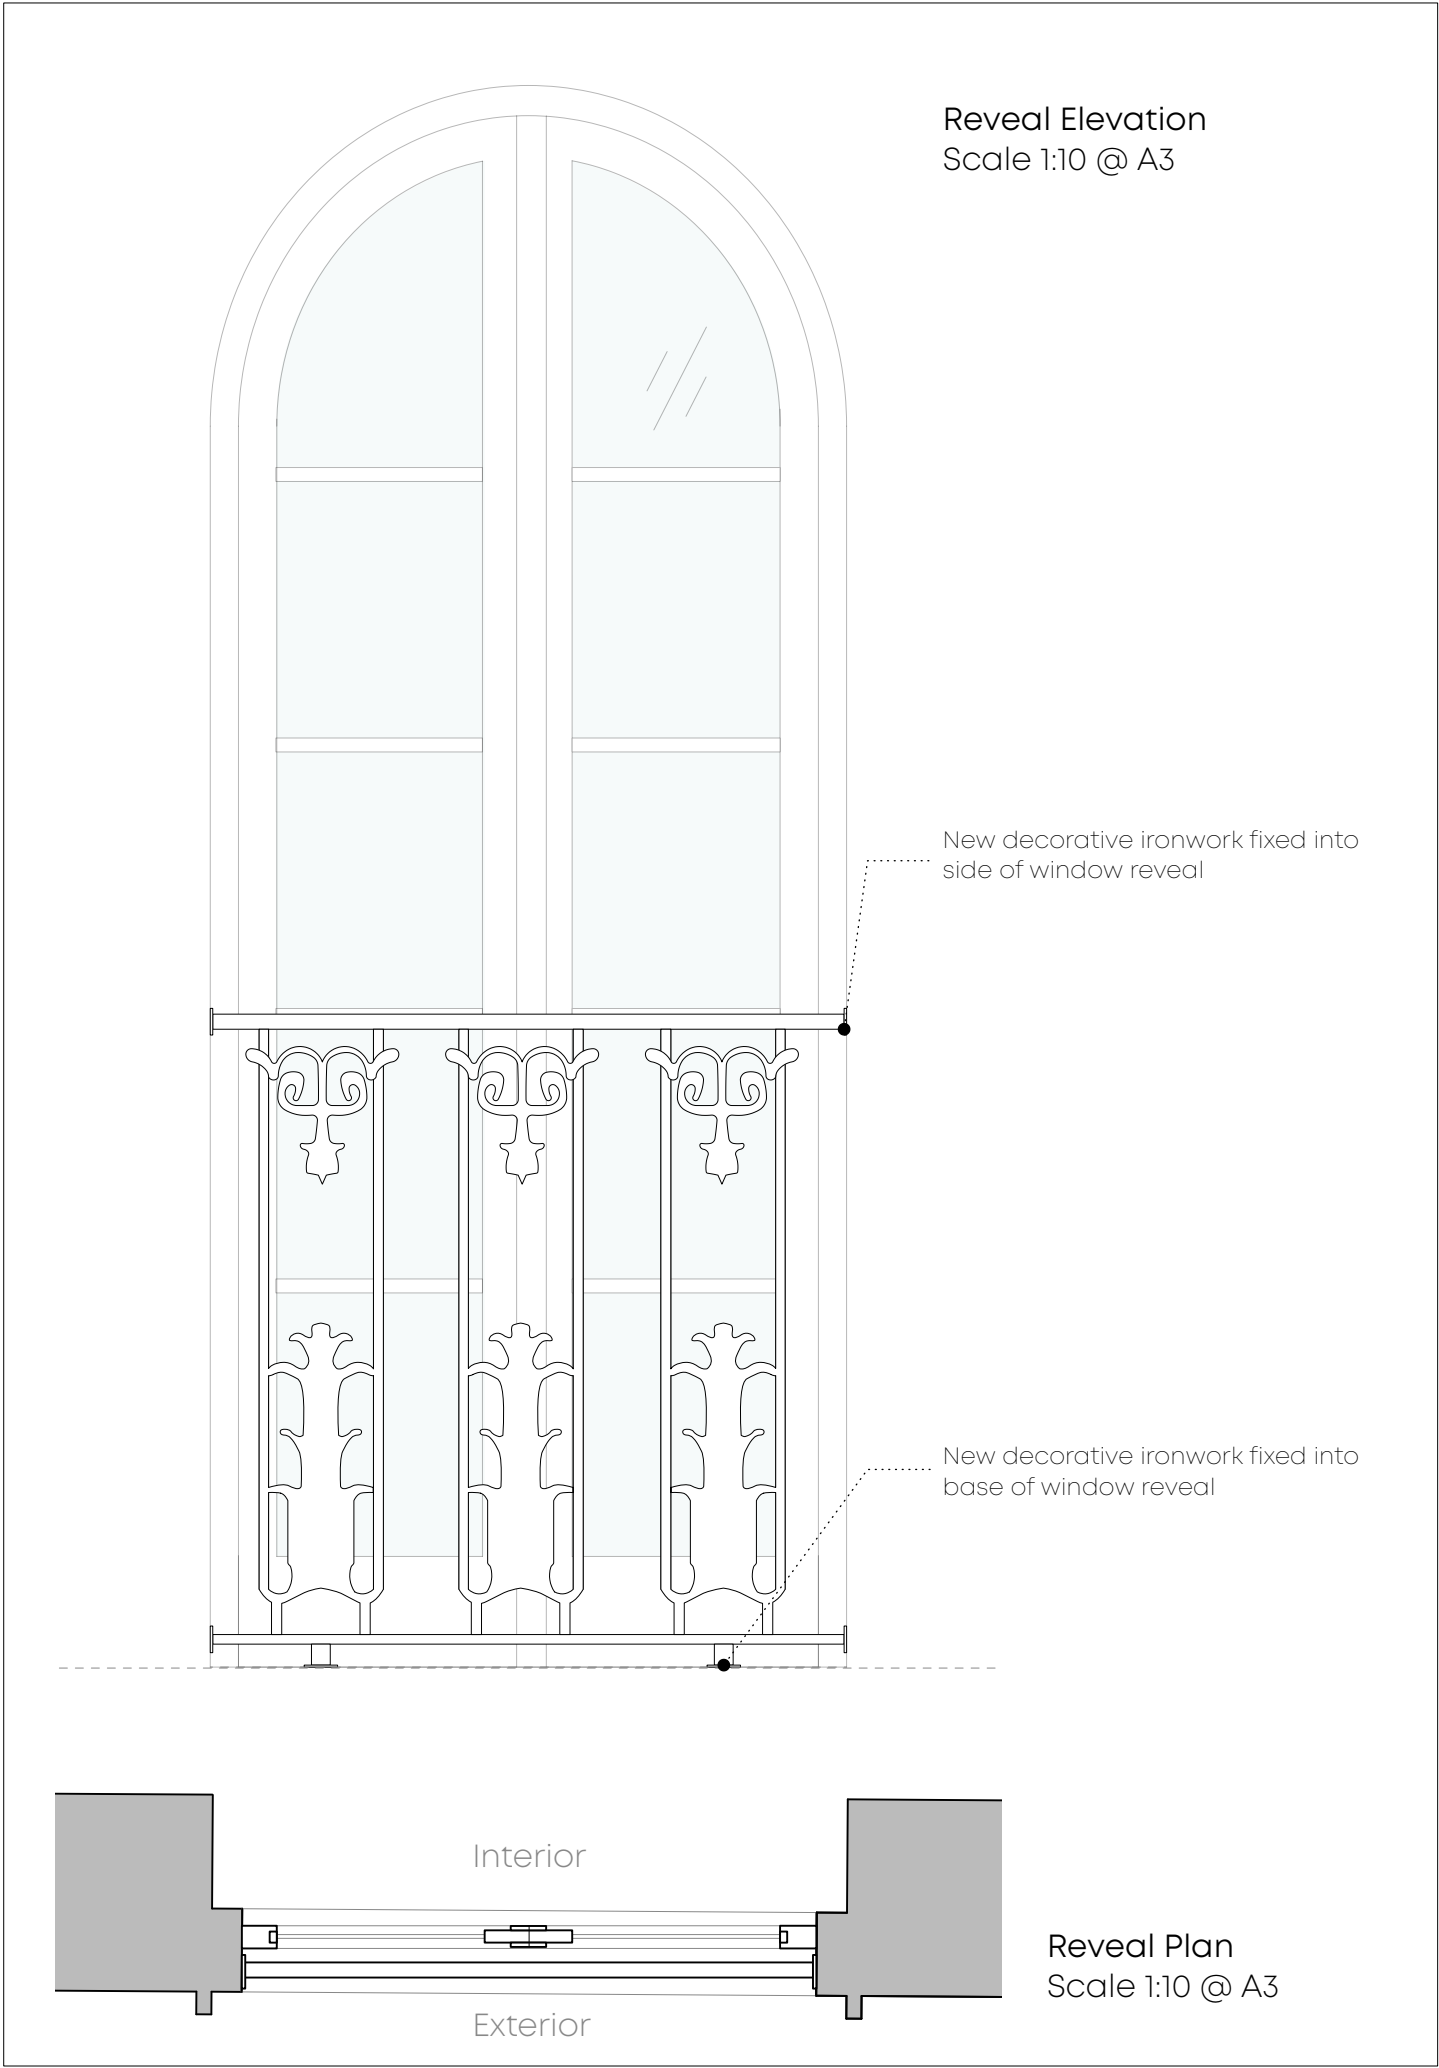

Reveal Elevation
Scale 1:10 @ A3

Reveal Plan
Scale 1:10 @ A3

NANCY GOULDSTONE ARCHITECTS	
The Vineyards, 36 Gloucester Ave, Primrose Hill, NW1 7BB info@nancygouldstone.com 0207 2670024 - 0745 3291906	
Project	26a Upper Park Road, NW3
Drawing Title	Reveal Detail
Scale	1:10 @ A3
Status	PLANNING
Drawing Number Revision	138-PL-DT01
Date	31.07.2023
Notes	NOT FOR CONSTRUCTION
Do not scale, use figured dimensions only. All dimensions must be checked on site. Inform the Architect of any discrepancies prior to construction.	
Please cross reference this drawing with all related Architect's, Engineers drawings and other relevant information	
Copyright (c) 2022 Nancy Gouldstone Architects. All rights reserved The design and drawings remain the property of Nancy Gouldstone Architects. The client for this project will be licensed to use this design and documents only upon full payment of architectural fees. This license is non-transferable. The design and drawings shall not be reproduced, up-loaded to the internet or traced without the permission of Nancy Gouldstone Architects	